


* For detailed planting plans, please refer to Aspect drawing: 6703.PP.1.0

0m 2m 4m 10m

1:250 @ A3

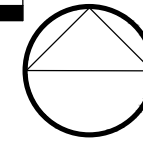

NOTES:
Based upon the Ordnance Survey map with permission of The Controller of Her Majesty's Stationery Office. © Crown Copyright.
Aspect Landscape Planning Ltd, West Court, Hardwick Business Park, Noral Way, Banbury OX16 2AF.
Licence 100045345


Copyright reserved

KEY:


- Redline Boundary
- Existing Trees
- Existing Vegetation
- Proposed Trees
- Proposed Hornbeam Hedgerow
*To be maintained at a maximum height of 800mm
- Proposed Native Shrubs
- Proposed Ornamental Shrubs
- Proposed Amenity Grass - Emorsgate EL1 Flowering Lawn Mixture
- Proposed Wildflower Mix - Emorsgate EM3 Special General Purpose Meadow Mixture
- Proposed Ornamental Bulbs
- Timber-edged Hoggin Footpath
Width: 1200mm (unless indicated)
*For hoggin footpath detail please refer to Aspect drawing: 6703.PP.1.0
- Rubber Grass Matting Secured with Pegs and Cable Ties
Size: 1500 x 1000 mm Recycled Rubber Tiles
Depth: 23 mm
See Grass Mats Ltd or similar for further details
- Proposed Timber Bollard Posts
Size: 100 mm wide x 1000 mm high (inc. 300 mm roof)
Finish: FSC Timber, Planed and Sanded
Product Code: BX17 Pointed - Square
Supplier: Broxap
*Spaced at 1800mm intervals maximum where possible
- Hatton Rustic 4 Slat Seat
Supplier: Broxap
Finish: Treated Softwood Timber
Size: L2000mm W580mm H770mm
Root Fix Length: 300mm
Code: BX17 4055
- Okehampton Redwood Litter Bin
Supplier: Broxap
Size: D500mm W500mm H950mm
Finish: Redwood Timber Slats
Fixing: Set of 4 Shield Anchor Bolts for Installation Fixed onto Hoggin Surface
Capacity: 120 Litres
Code: BX17 4030



TRIM TRAIL LOCATION INSET

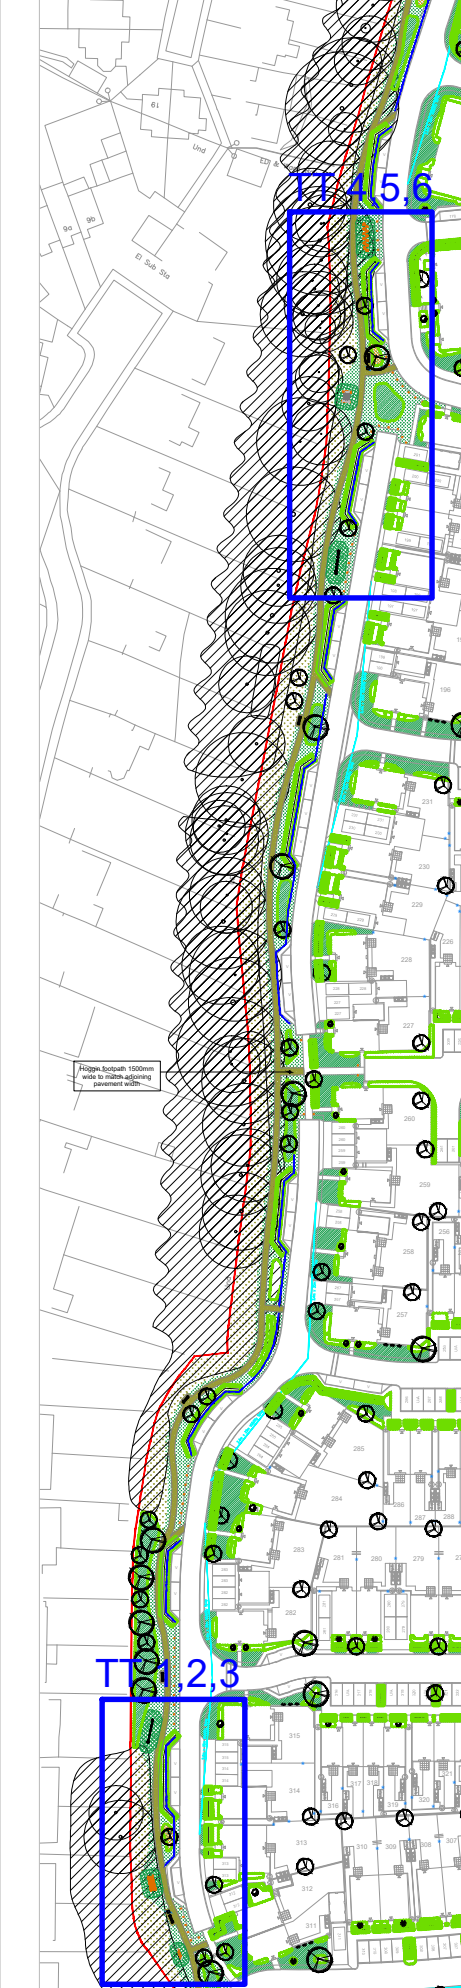

4. Supplier: HAGS
Product: Eco Amazon Basin
Product Code: EC201S
Fixing: Please refer to Manufacturer's information

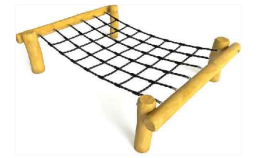

5. Supplier: HAGS
Product: Impedio
Product Code: PD7100-20
Fixing: Please refer to Manufacturer's information



6. Supplier: HAGS
Product: Tilia Walk
Product Code: PD7100-39
Fixing: Please refer to Manufacturer's information

REV	DATE	NOTE	Drawn	Chk'd
C	02.09.22	Updated planting to officer site wide comments	CW	CW
B	17.12.21	Updated plans to revised layout	IC	CJ
A	03.06.21	Updated plans to revised layout	IC	CJ

REVISIONS

aspect landscape planning

TITLE
Church Road, Otham, Maidstone
Play Space Detail - Trim Trail Plan

CLIENT
Bellway Homes Ltd (Kent)

SCALE	DATE	DRAWN	CHK'D
1:250 @ A3	MAR 2021	BS	CJ
DRAWING NUMBER		REVISION	
6703.PS.2.3		C	



1. Supplier: HAGS
Product: Stepping Posts
Product Code: PD7200-06
Fixing: Please refer to Manufacturer's information



2. Supplier: HAGS
Product: Bolve
Product Code: PD7100-46
Fixing: Please refer to Manufacturer's information



3. Supplier: HAGS
Product: Balance Beam
Product Code: PD7200-09
Fixing: Please refer to Manufacturer's information

