




Notes:

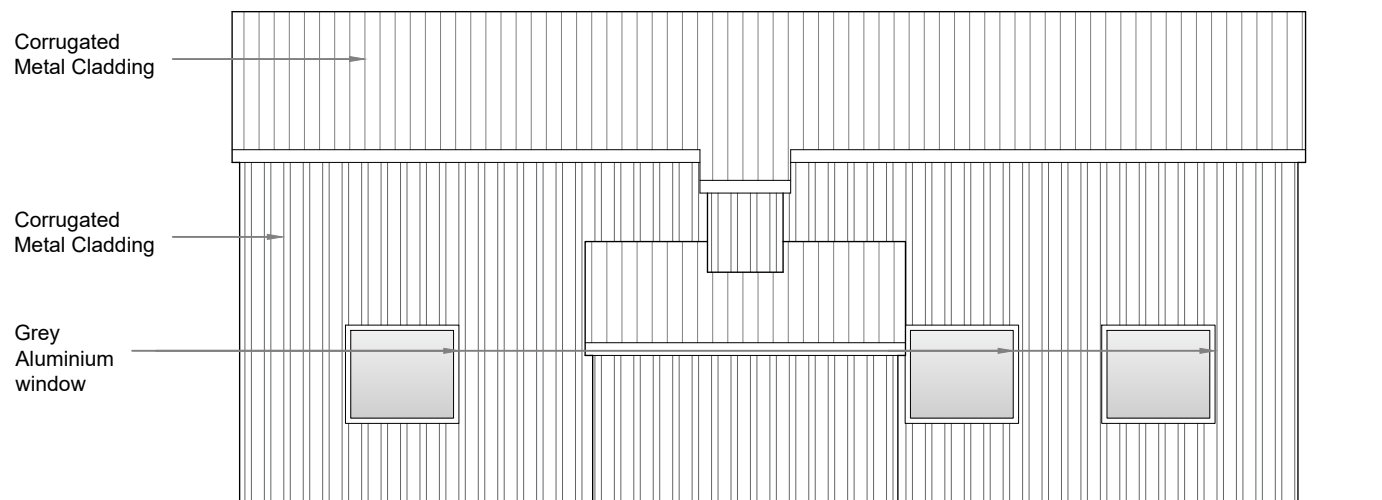


Proposed North (Rear) Elevation

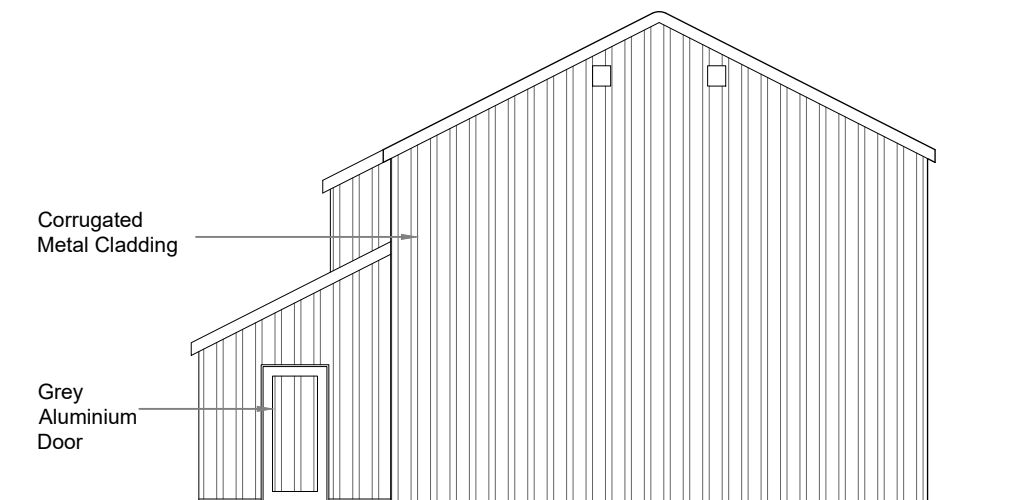

Proposed West (Side) Elevation

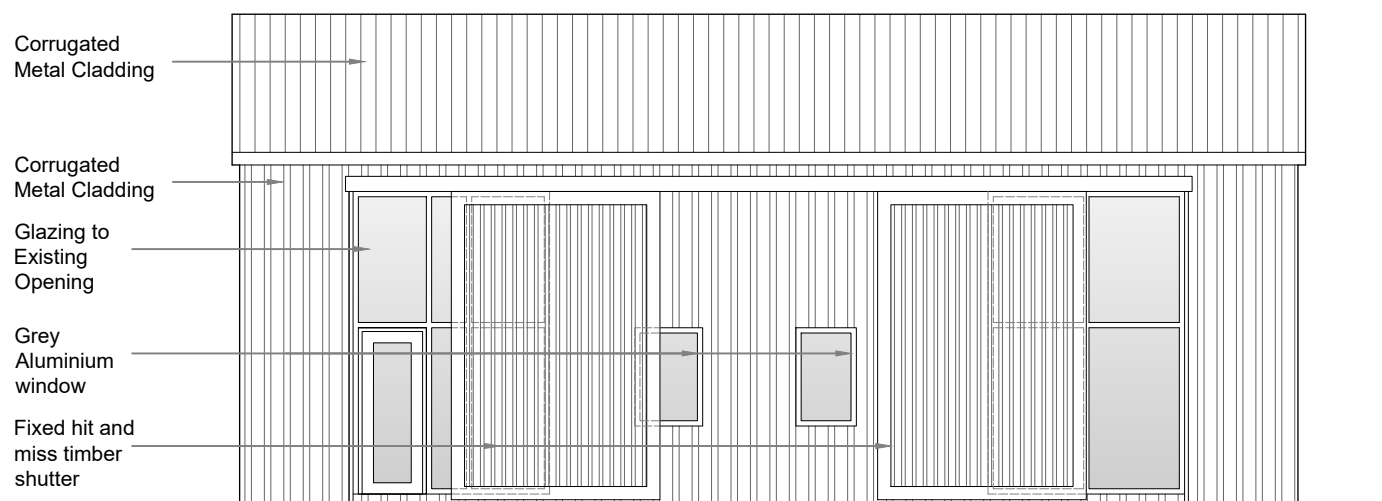

Proposed South (Front) Elevation

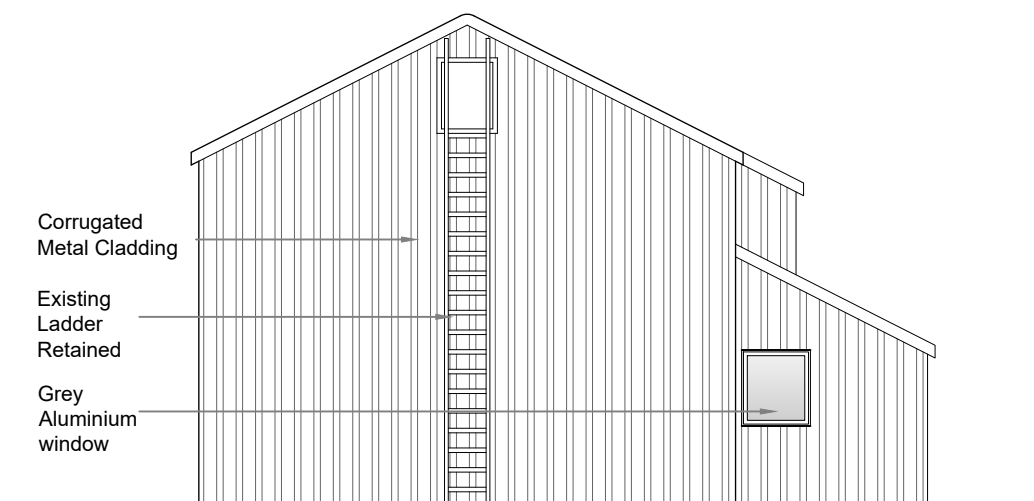

Proposed East (Side) Elevation

Issued for Planning

Revision:	Rev By:	Checked By:
A. 23.08.2022	EGT	AM



01892 831 600
 www.bloomfieldsltd.co.uk
 drawing@bloomfieldsltd.co.uk

Client:
 G Adams, R Adams & C White

Project:
 Barn Conversion

Site Address:
 Butlers Farm,
 Horeshoes Lane, Langley,
 Maidstone, ME17 3JY

Scale: 1:100 @ A3
Drawn By: EGT

Date: 22.08.2022
Checked By: AM

Drawing Title:
 Proposed Elevations

St: | Job No: | Drawing No: | Rev:

P.2798.070.A

1:100

