

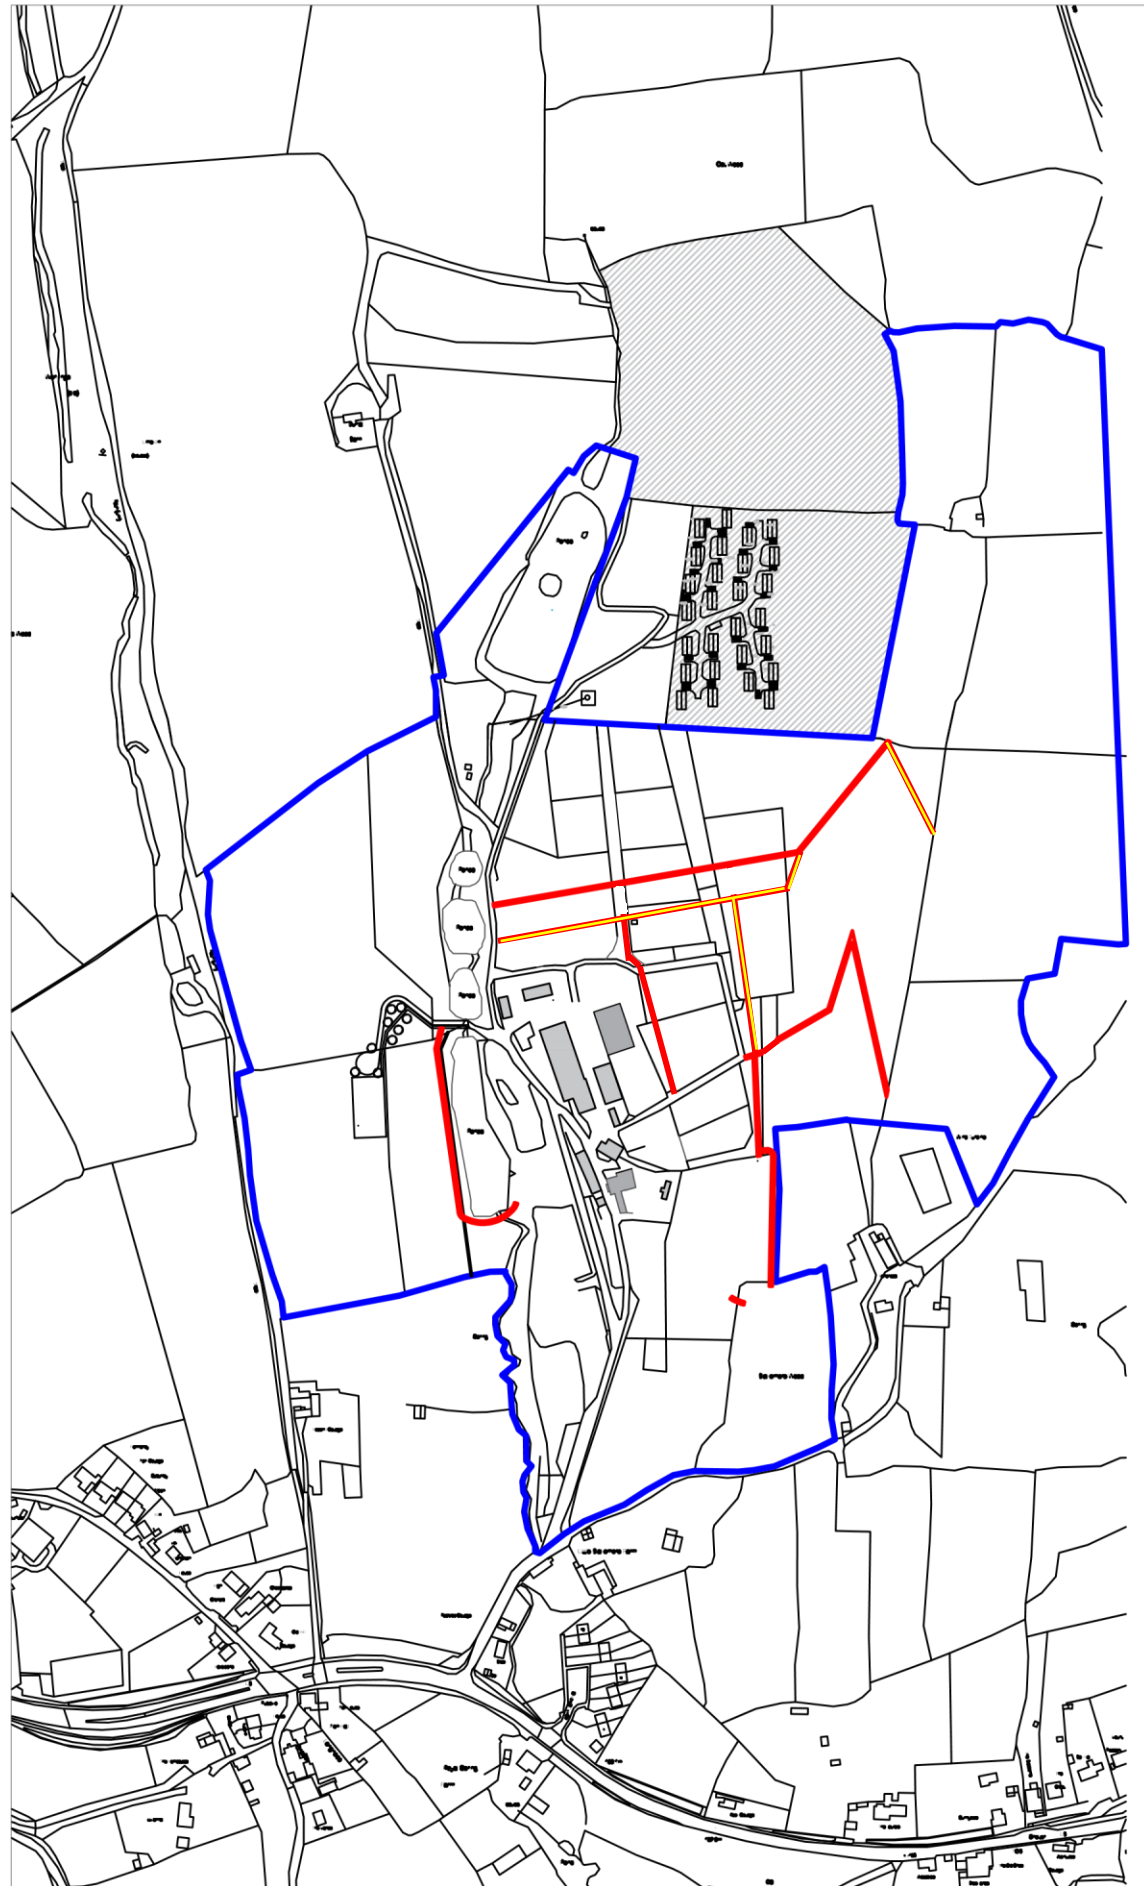


Location Plan 1/5000

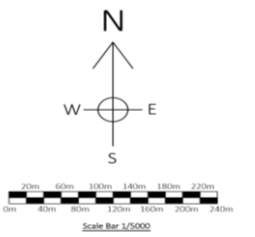

Location Plan 1/2500

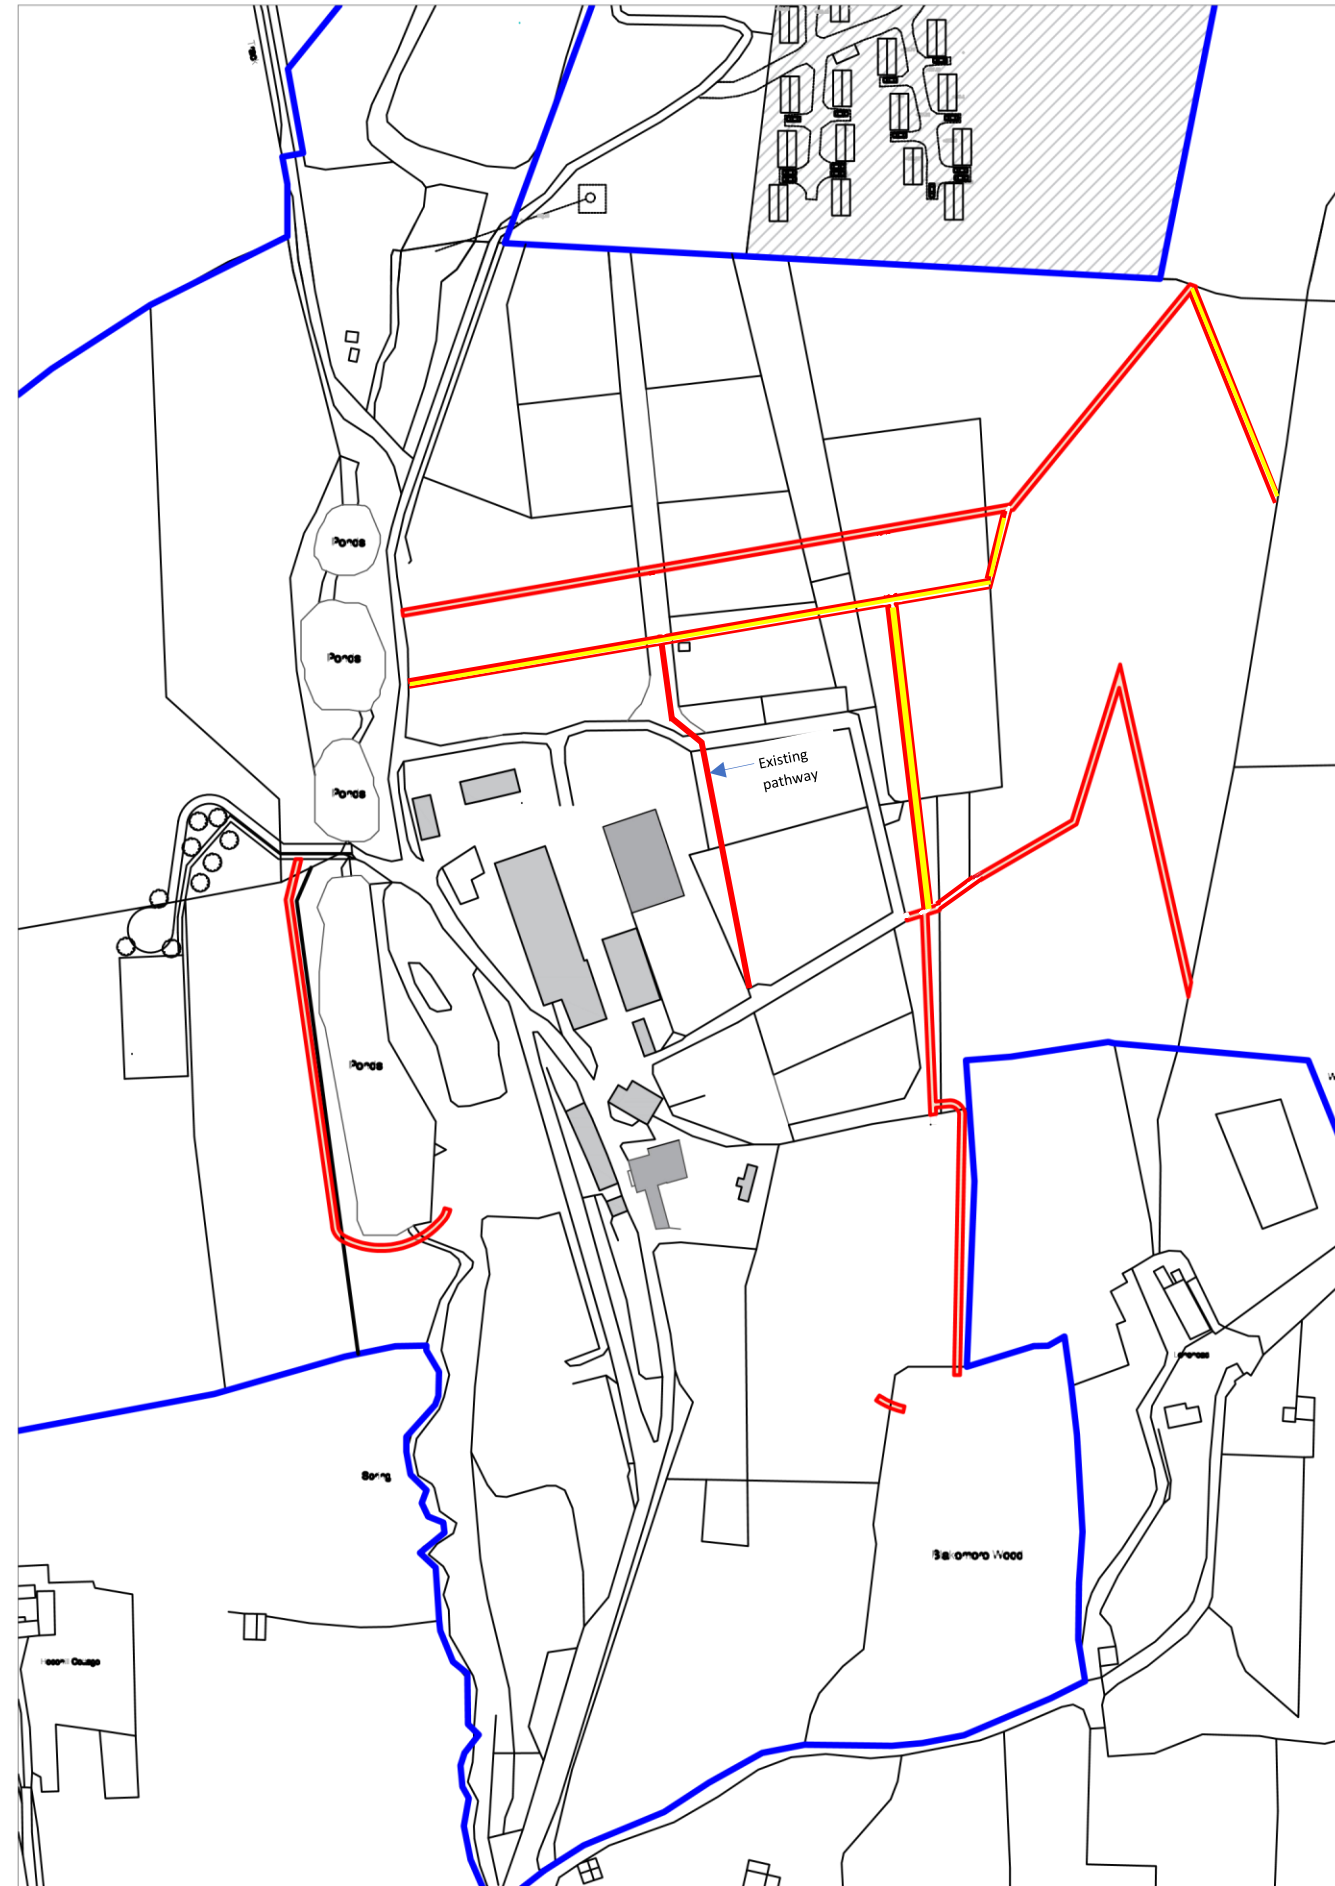

Design and Project Management Consultants

CONTACT :- Blakemore Park
 Little London
 Longhope
 Glos.
 GL17 0PH

PHONE :- 01594 822228

Email :- thebiggerpicture@datapicdesign.com

Plans scale :- 1/5000
 1/2500
 @ A3

DATAPIC DESIGN ACTS AS AGENTS FOR
 DICK WITTINGTON PARK LTD.