




Design and Project Management
Consultants

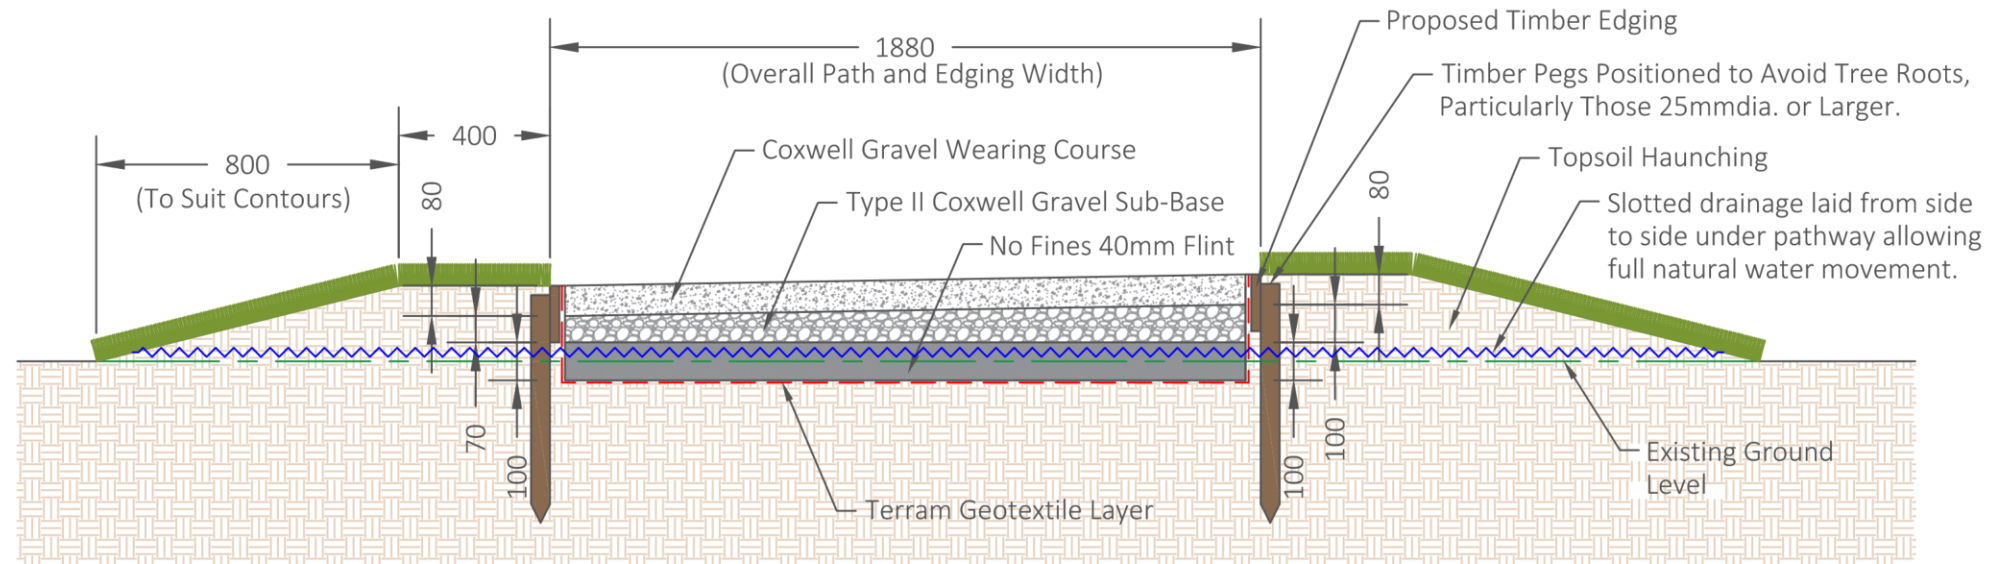

Pathway Construction
1/20

CONTACT :-

Blakemore Park
Little London
Longhope
Glos.
GL17 0PH

PHONE :-

01594 822228

Email :-

thebiggerpicture@datapicdesign.com

DATAPIC DESIGN ACTS AS AGENTS FOR
DICK WITTINGTON PARK LTD.