

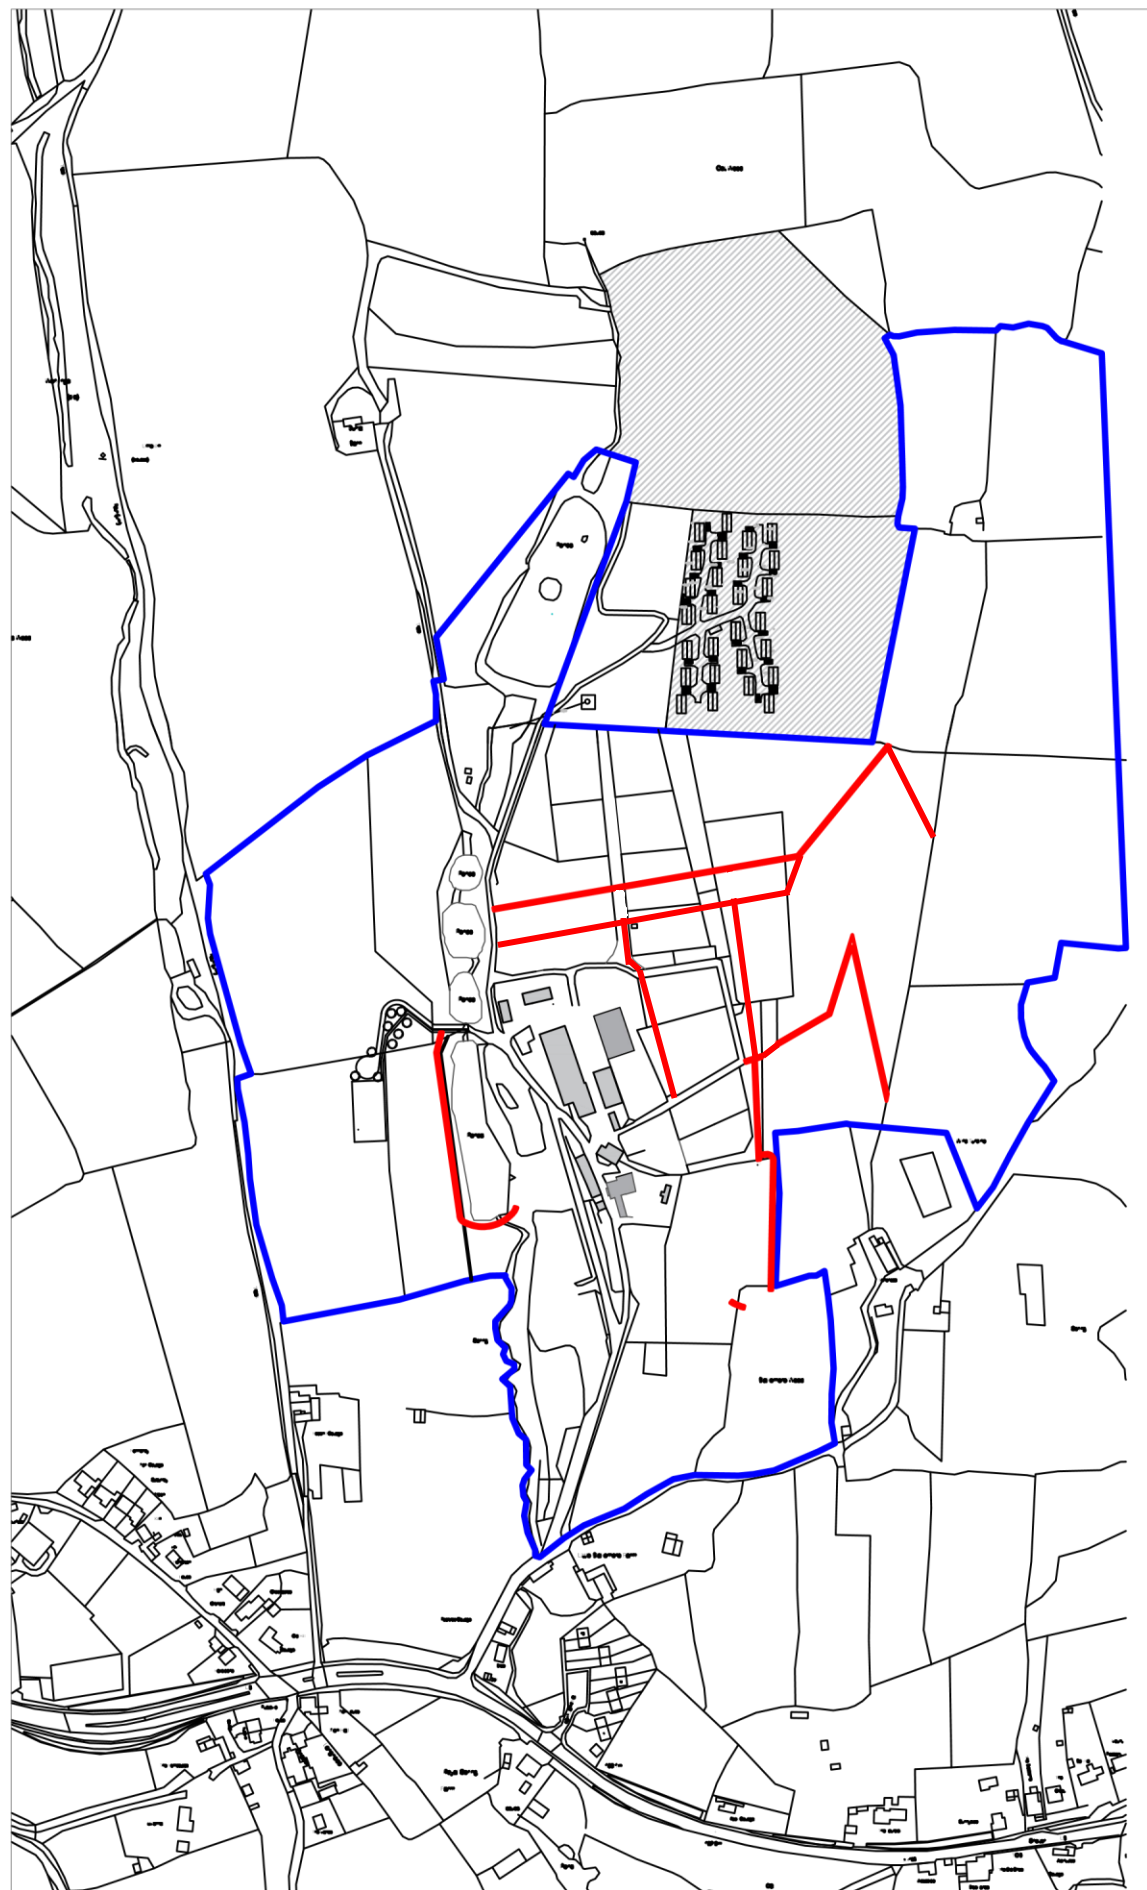


Location Plan 1/5000

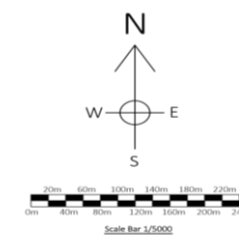

Location Plan 1/2500

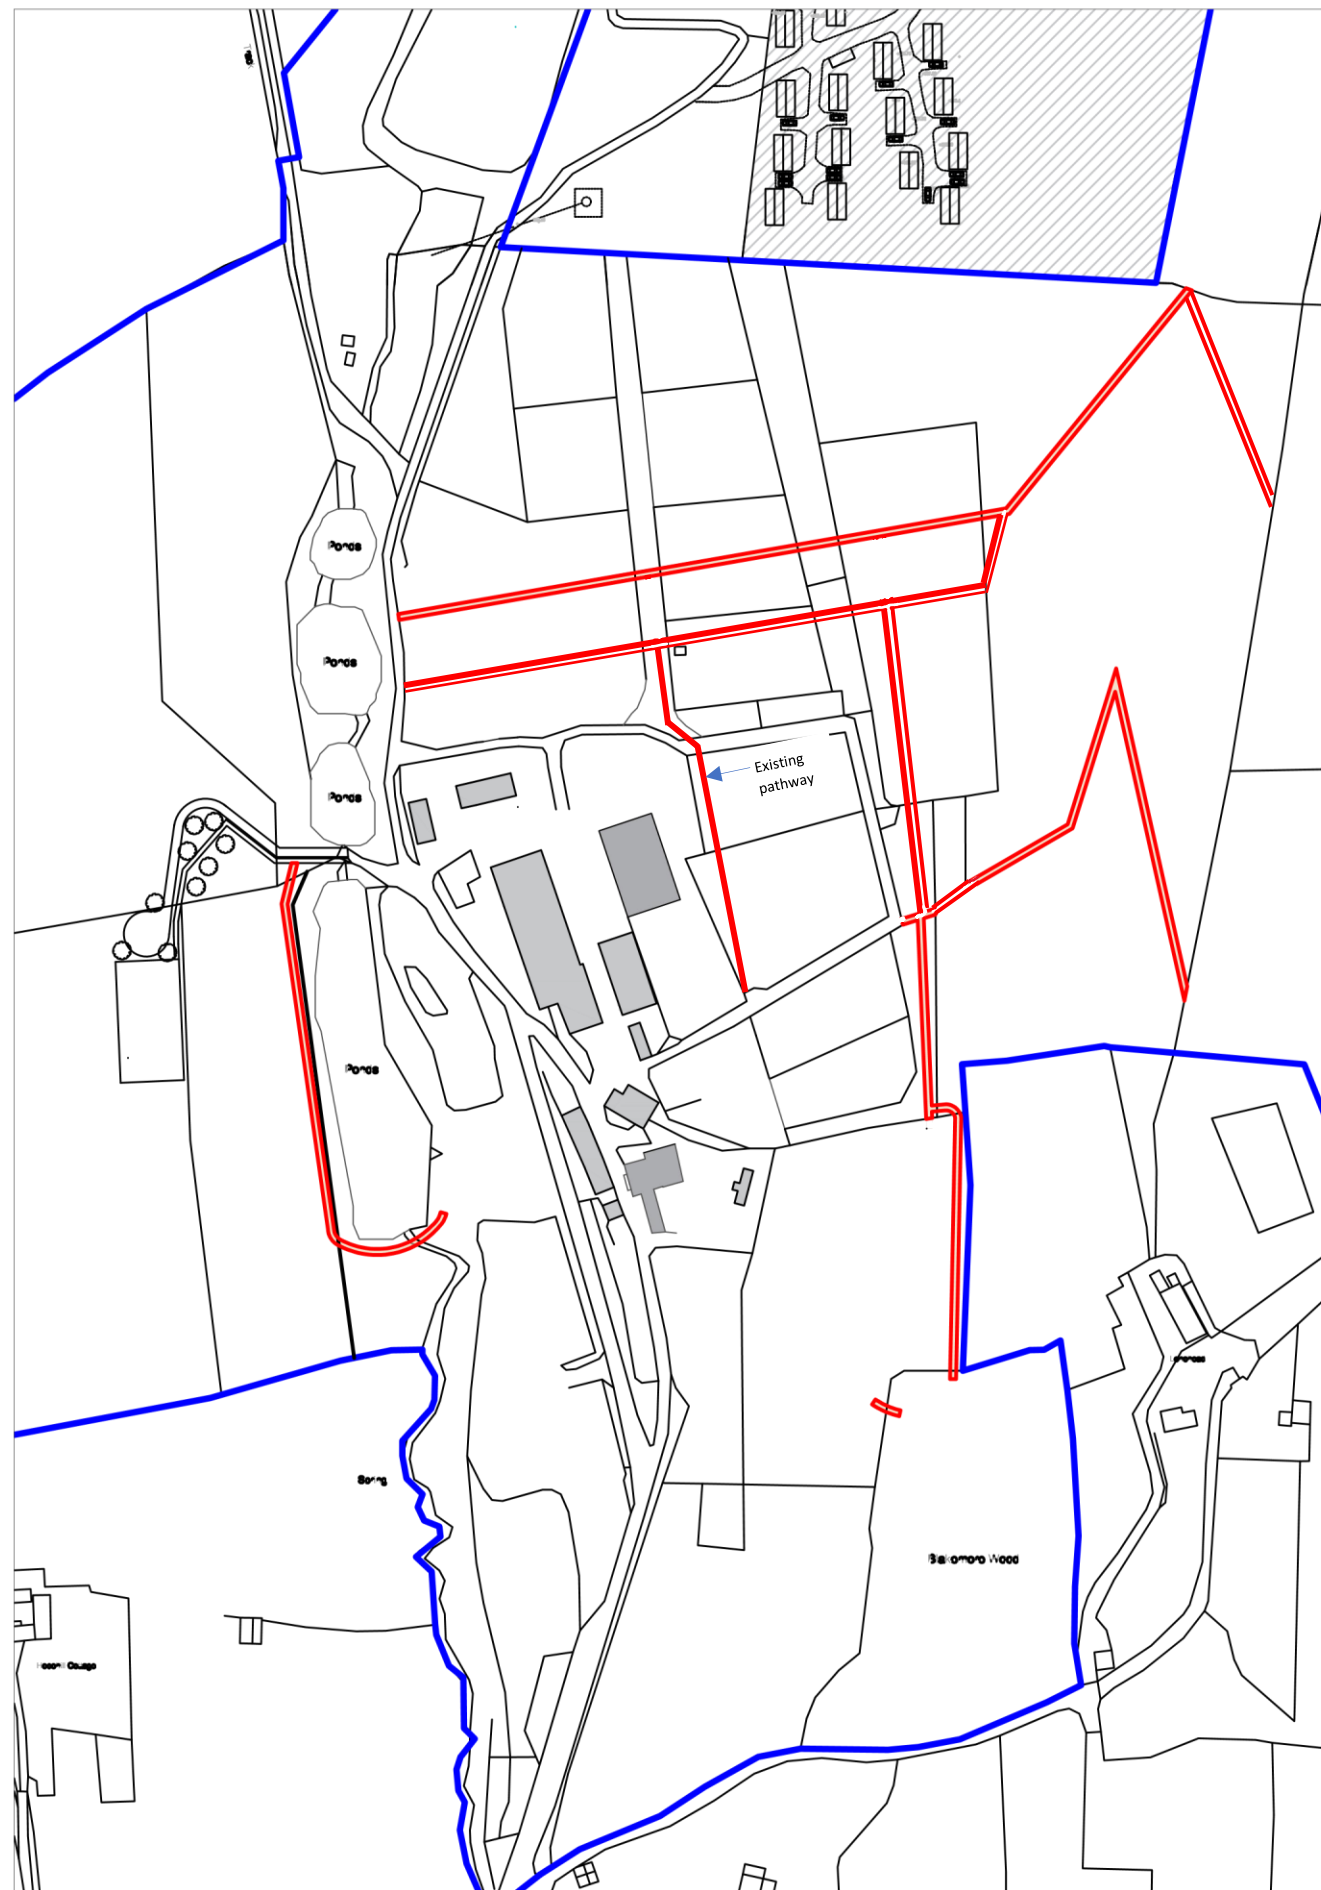

Design and Project Management
Consultants

CONTACT :- Blakemore Park
Little London
Longhope
Glos.
GL17 0PH

PHONE :- 01594 822228

Email :- thebiggerpicture@datapicdesign.com

Plans scale :- 1/5000
1/2500
@ A3

DATAPIC DESIGN ACTS AS AGENTS FOR
DICK WITTINGTON PARK LTD.