




EAST ELEVATION 1:100.

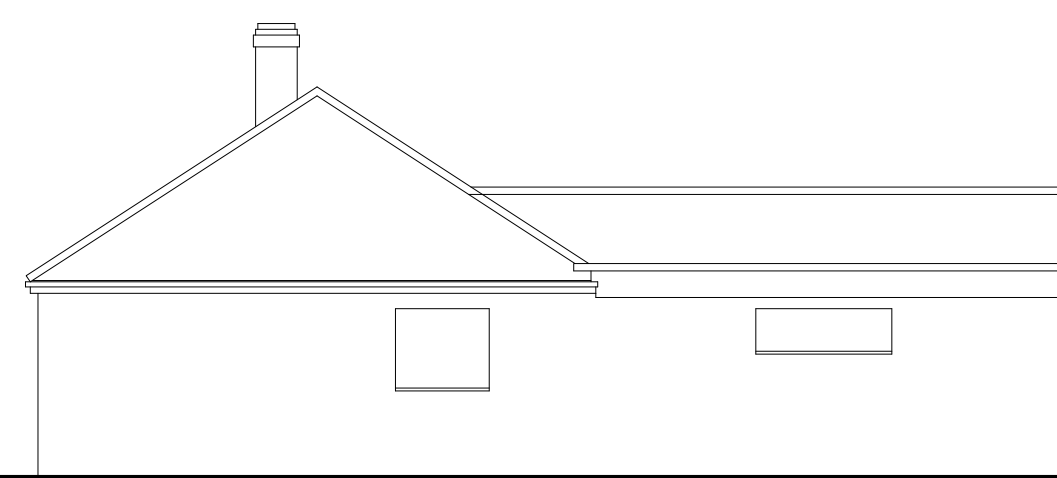


NORTH ELEVATION 1:100.

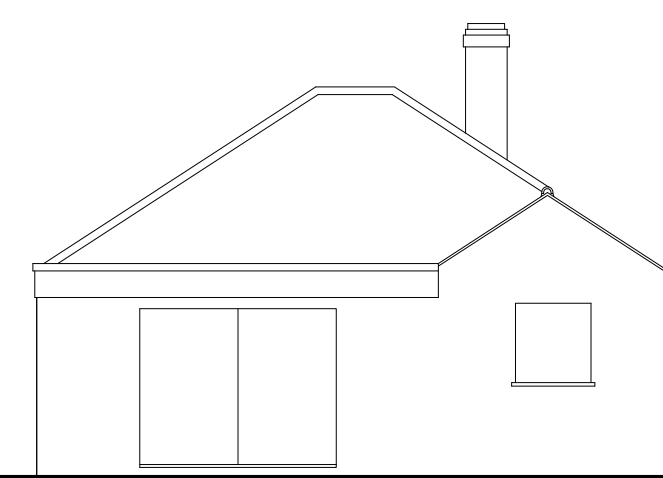


WEST ELEVATION 1:100.

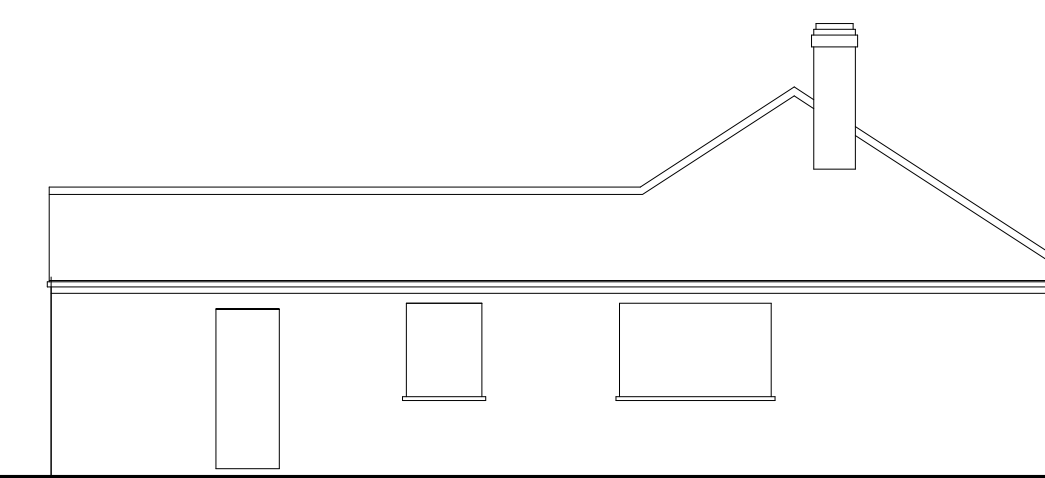

SOUTH ELEVATION 1:100.

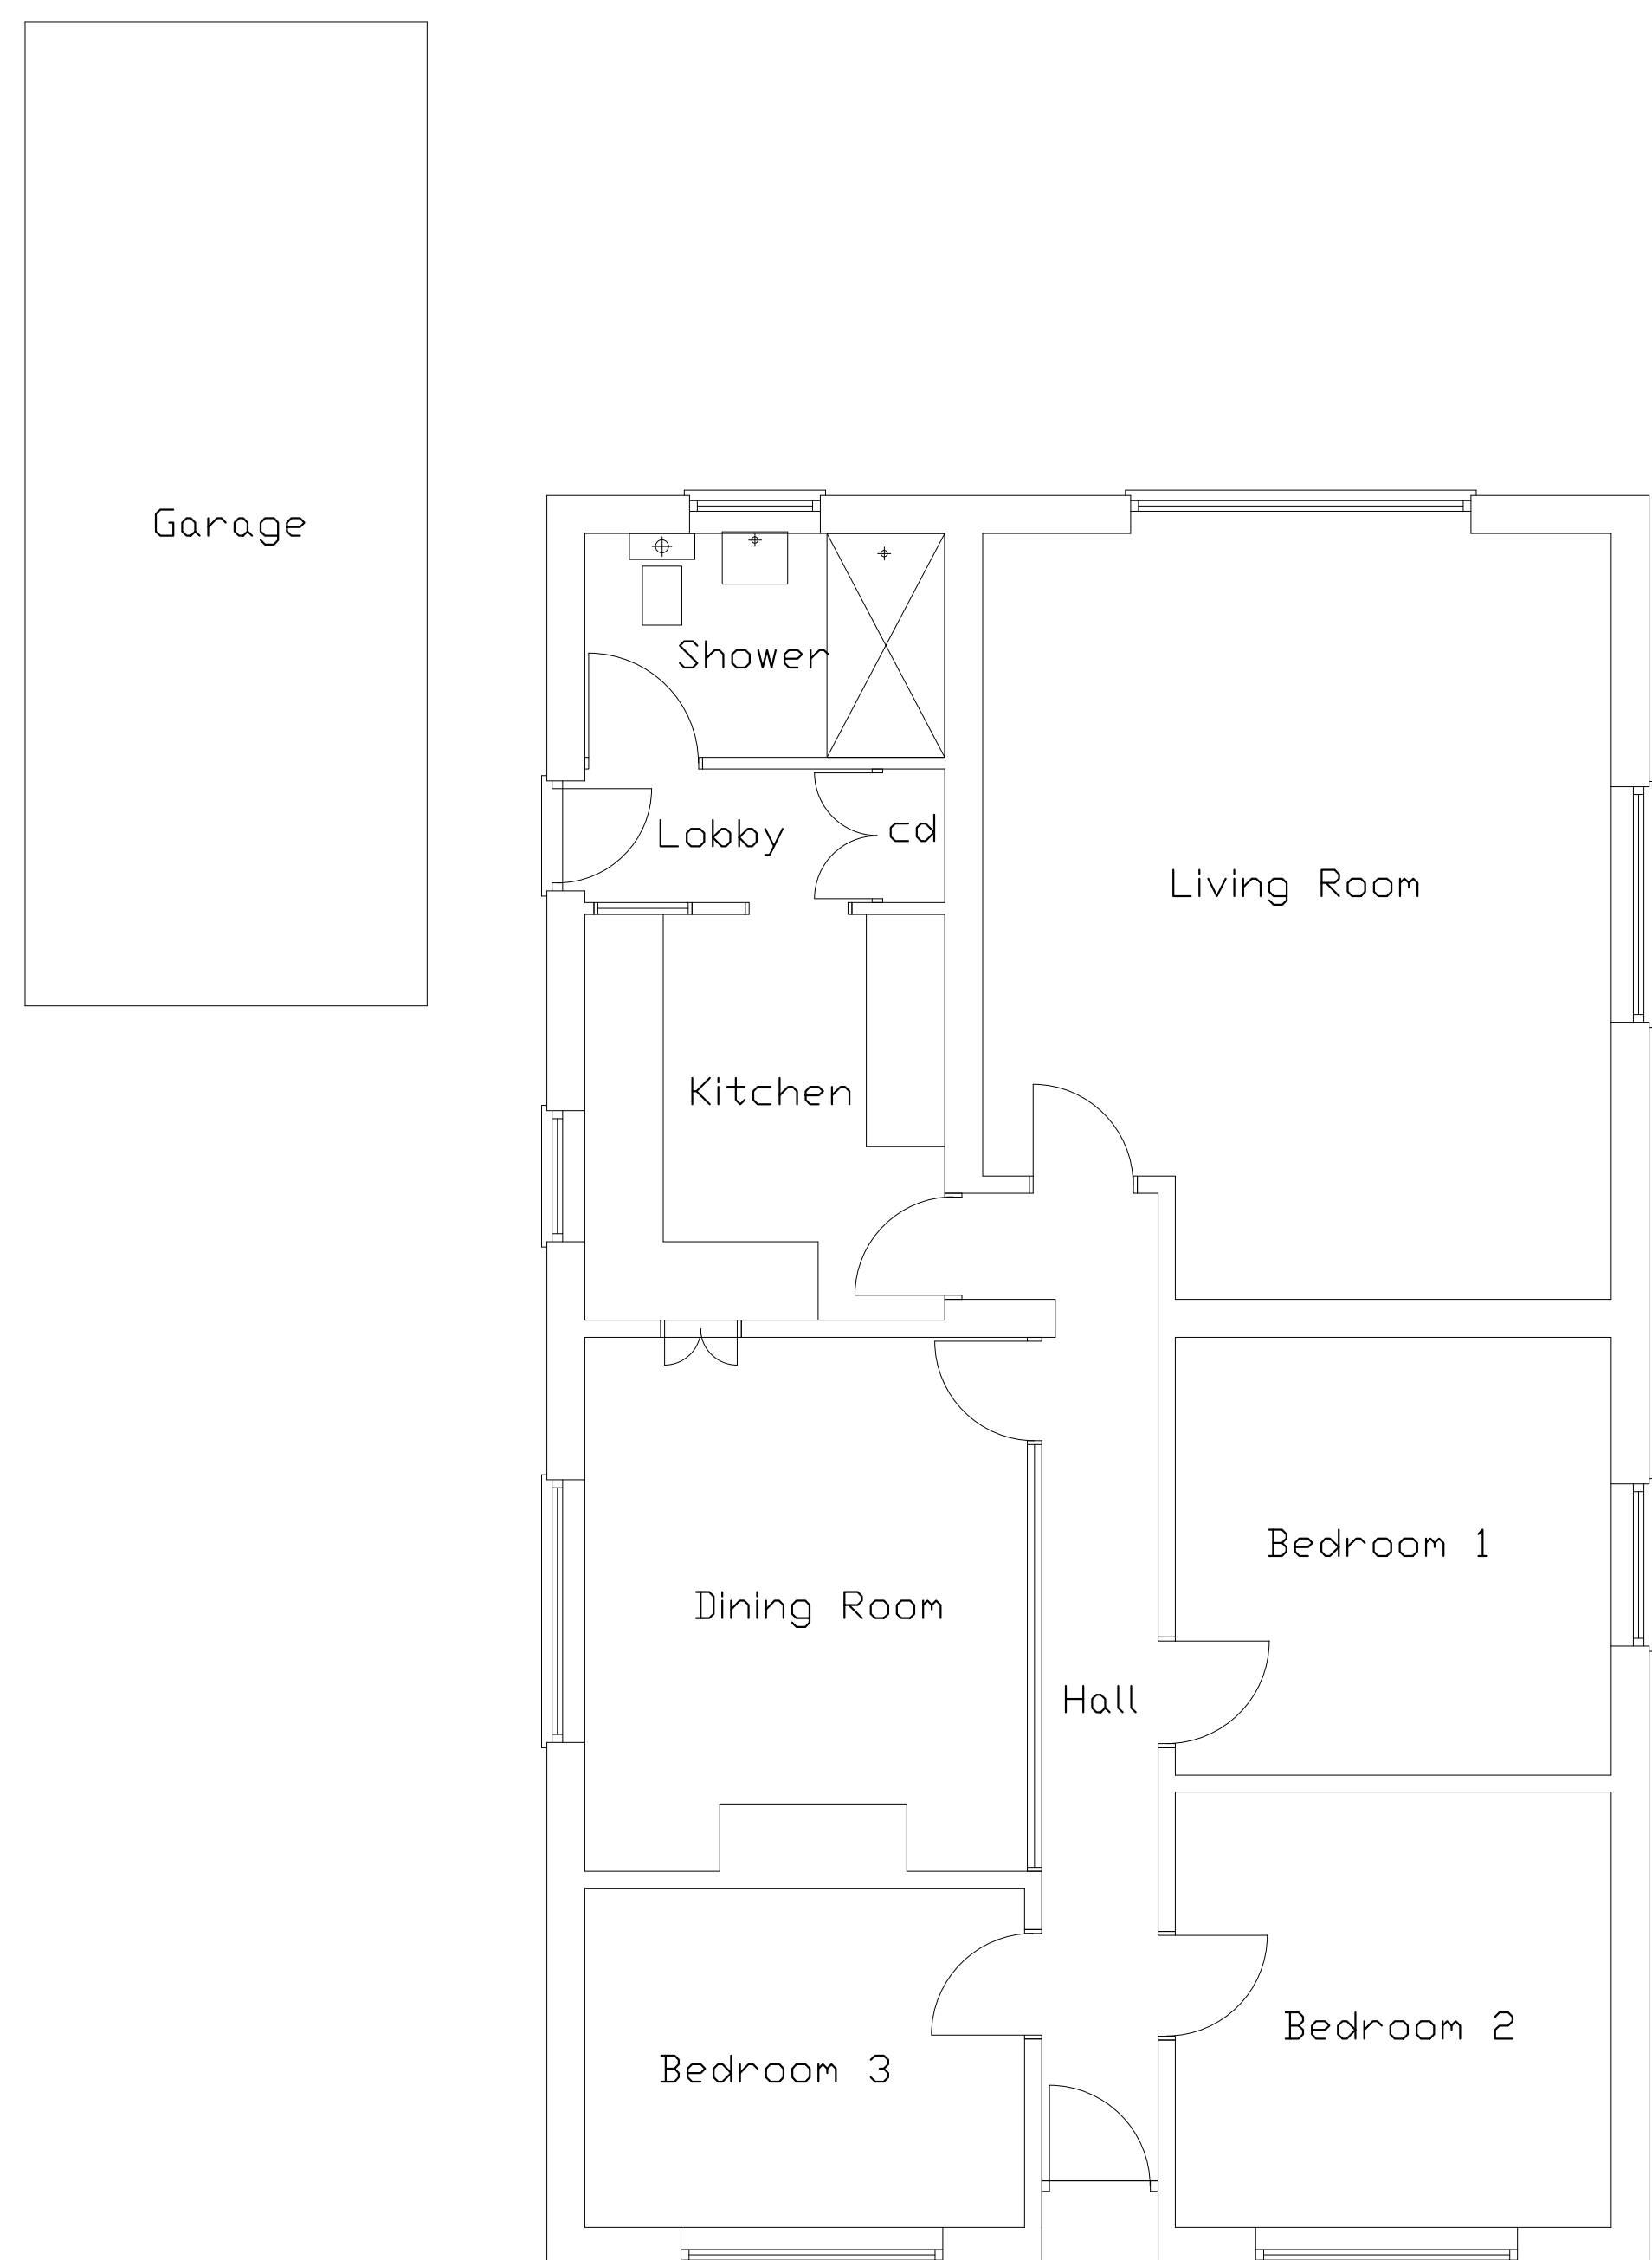

GROUND FLOOR PLAN 1:50.

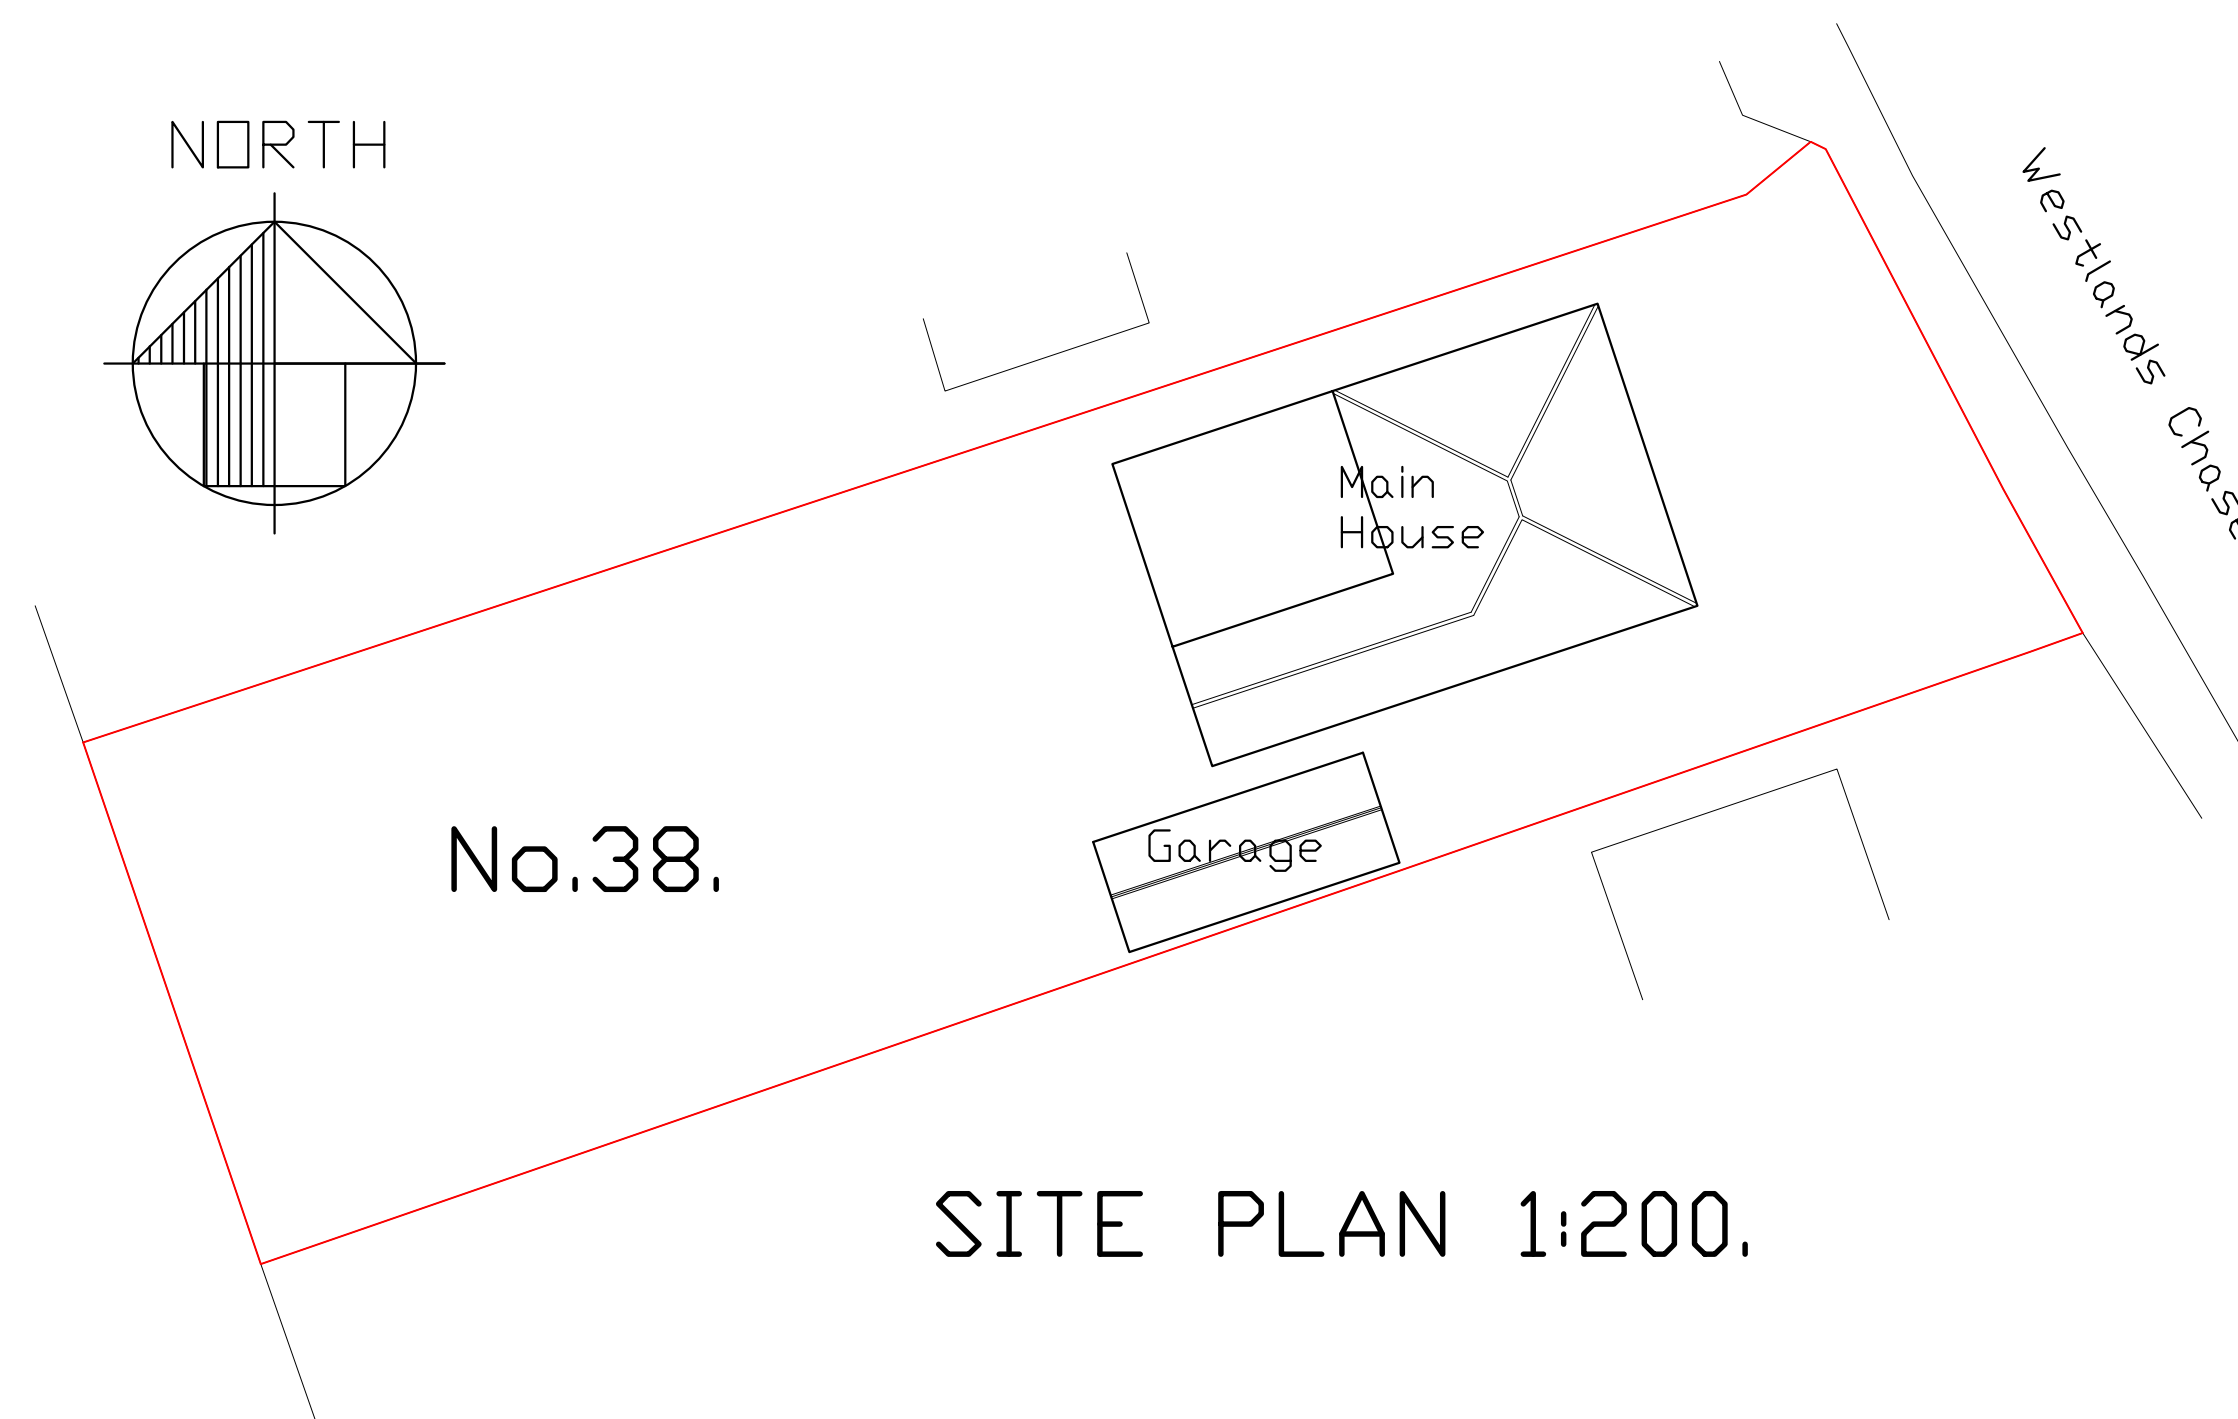

SITE PLAN 1:200.



LOCATION MAP 1:1250.



FOR CONSTRUCTION PURPOSES: Drawings to be read in strict accordance with the specification. Measurements and levels to be checked on site by the Contractor prior to commencement of works. Any discrepancies to be referred to the designer.

Matt Sturgeon Ltd.
BUILDING CONSULTANCY

MONKEY PUZZLE · NURSERY LANE · NORTH WOOTTON
KINGS LYNN · NORFOLK · PE30 3QB · 01553 670851

PROPOSED EXTENSION AND ALTERATIONS
38 WESTLANDS CHASE
WEST WINCH.

EXISTING:
PLANS AND ELEVATIONS.

NOVEMBER 2022

1587-01