


Ordnance Survey, (c) Crown Copyright 2015. All rights reserved. Licence number 100022432

**Location Plan** 1:1250

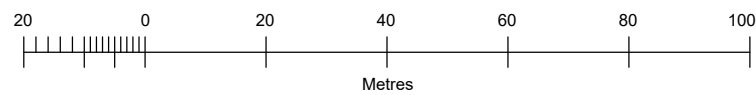

No. Date Revisions  
Revisions

# HOLLINS

Architects, Surveyors & Planning Consultants

The Guildhall  
Market Hill  
Framlingham  
Suffolk  
IP13 9BD

Telephone 01728 723959  
E mail all@hollins.co.uk  
Website www.hollins.co.uk

Client  
MR R WILLIAMSON

Site  
SWALLOWS BARN  
HOME FARM, THE GREEN  
CODDENHAM  
IP6 9UN

Project  
CHANGE OF USE TO FARM & GENERAL OFFICE

Details  
LOCATION PLAN

Scale 1:1250 @ A3

Date SEPTEMBER 2019

Drawn by PJT

Drawing number <b>19168 1</b>
----------------------------------

This drawing is copyright. This drawing must not be scaled. Before commencing any work the contractor must set out and check all dimensions on site. This drawing to be read in conjunction with any consultants details. Any discrepancies must be reported to Hollins Architects & Surveyors.