

1:100 elevations



South West Elevation

garage to number 1

garage to number 1

South East Elevation




North East Elevation




north west elevation


garage to number 1

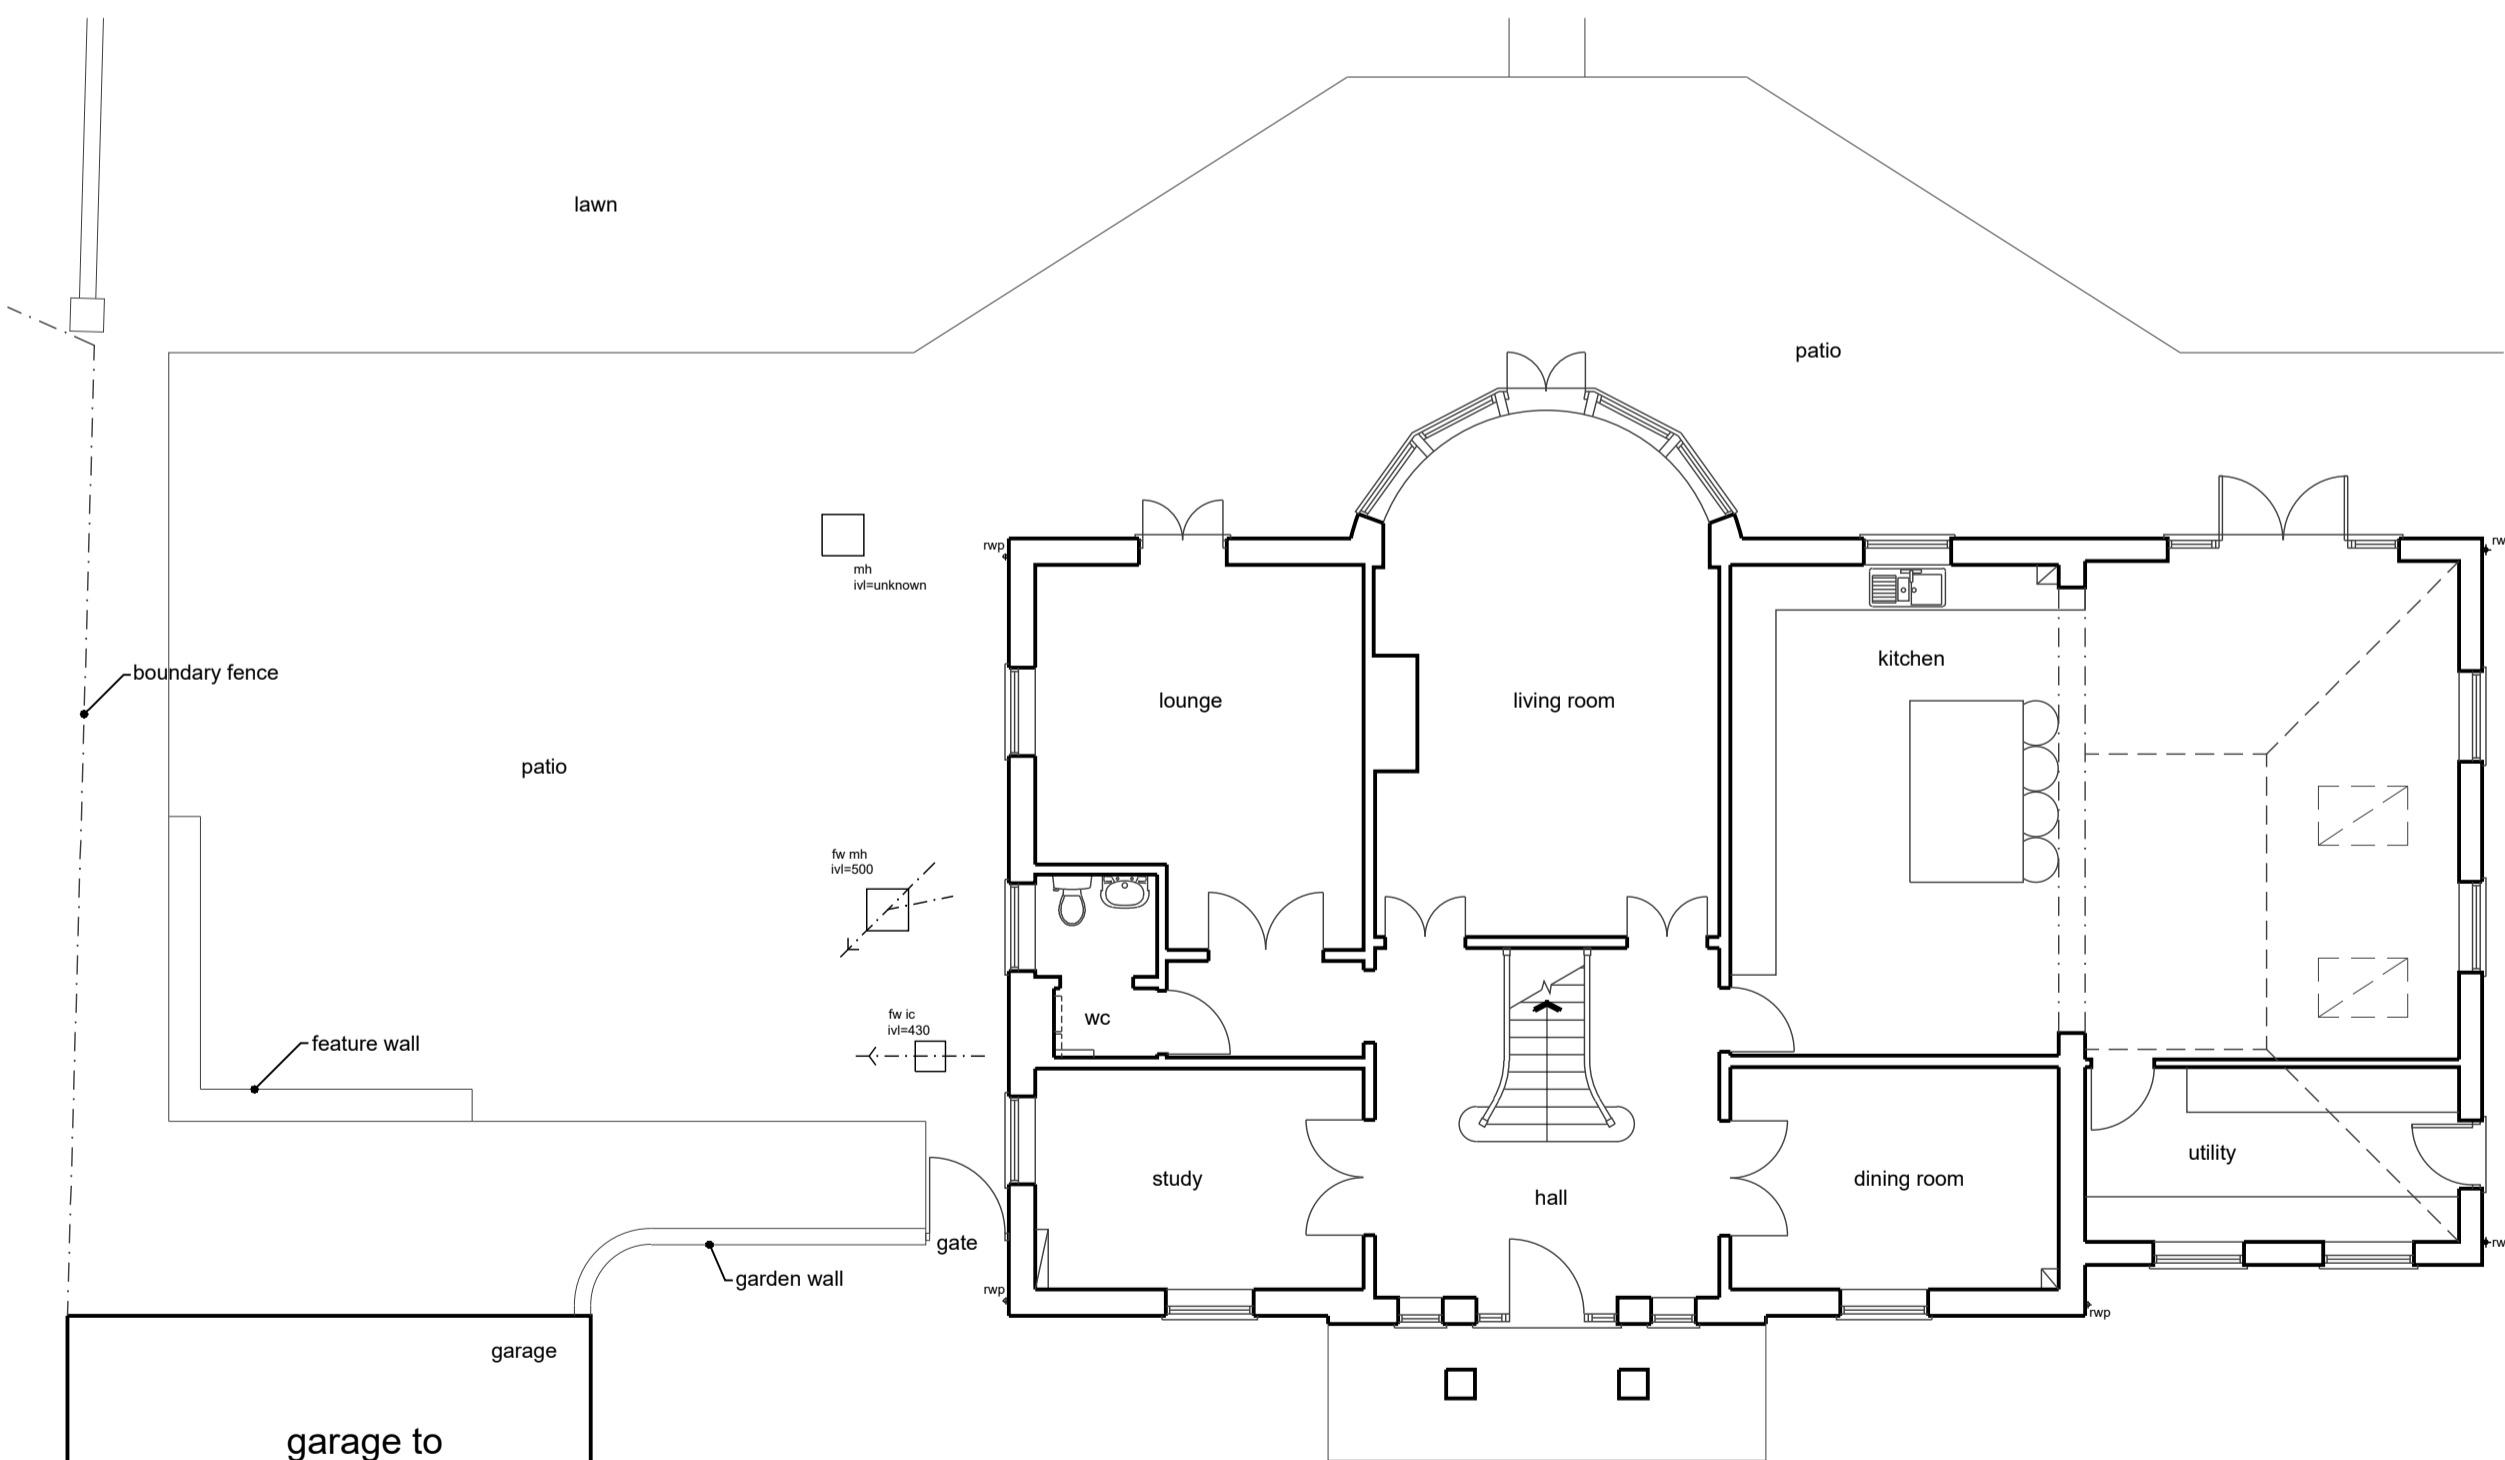


1:100 plan

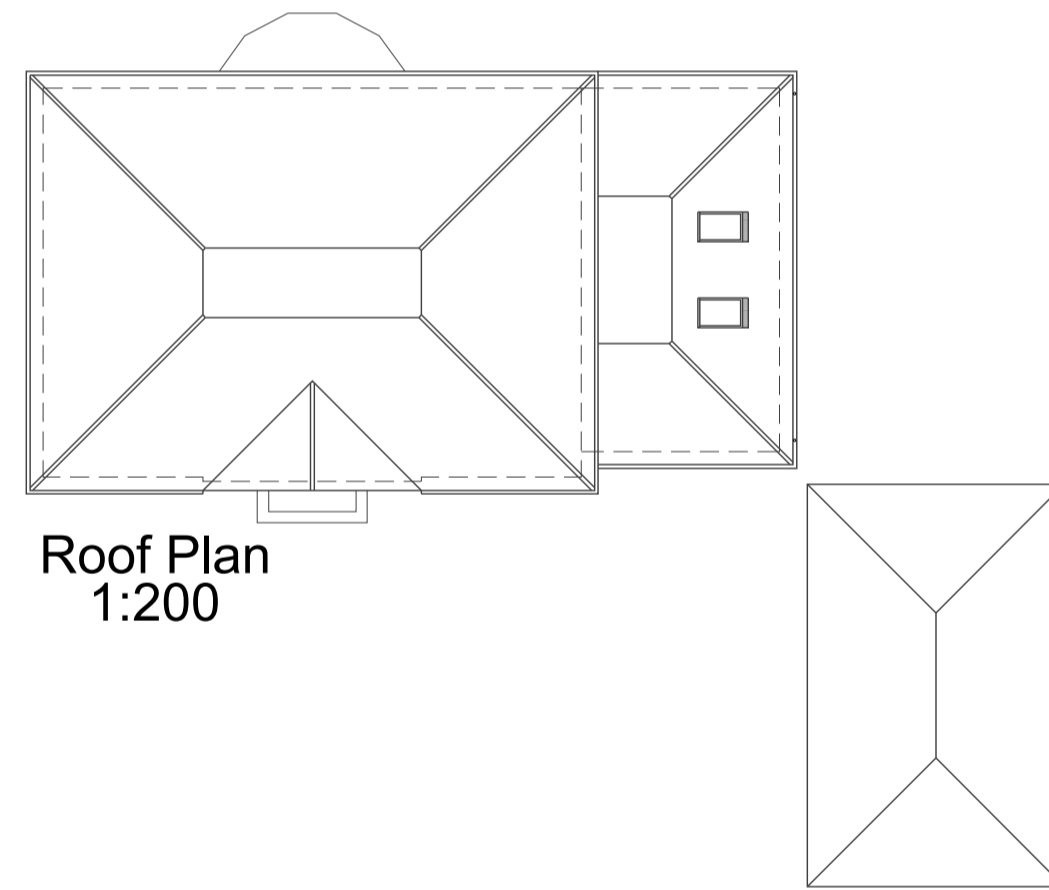


Roof Plan
1:200

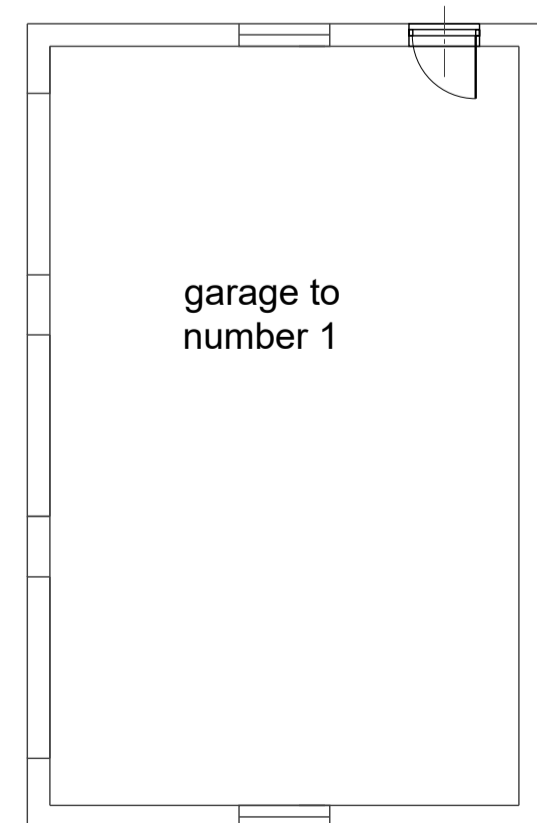

garage to number 1

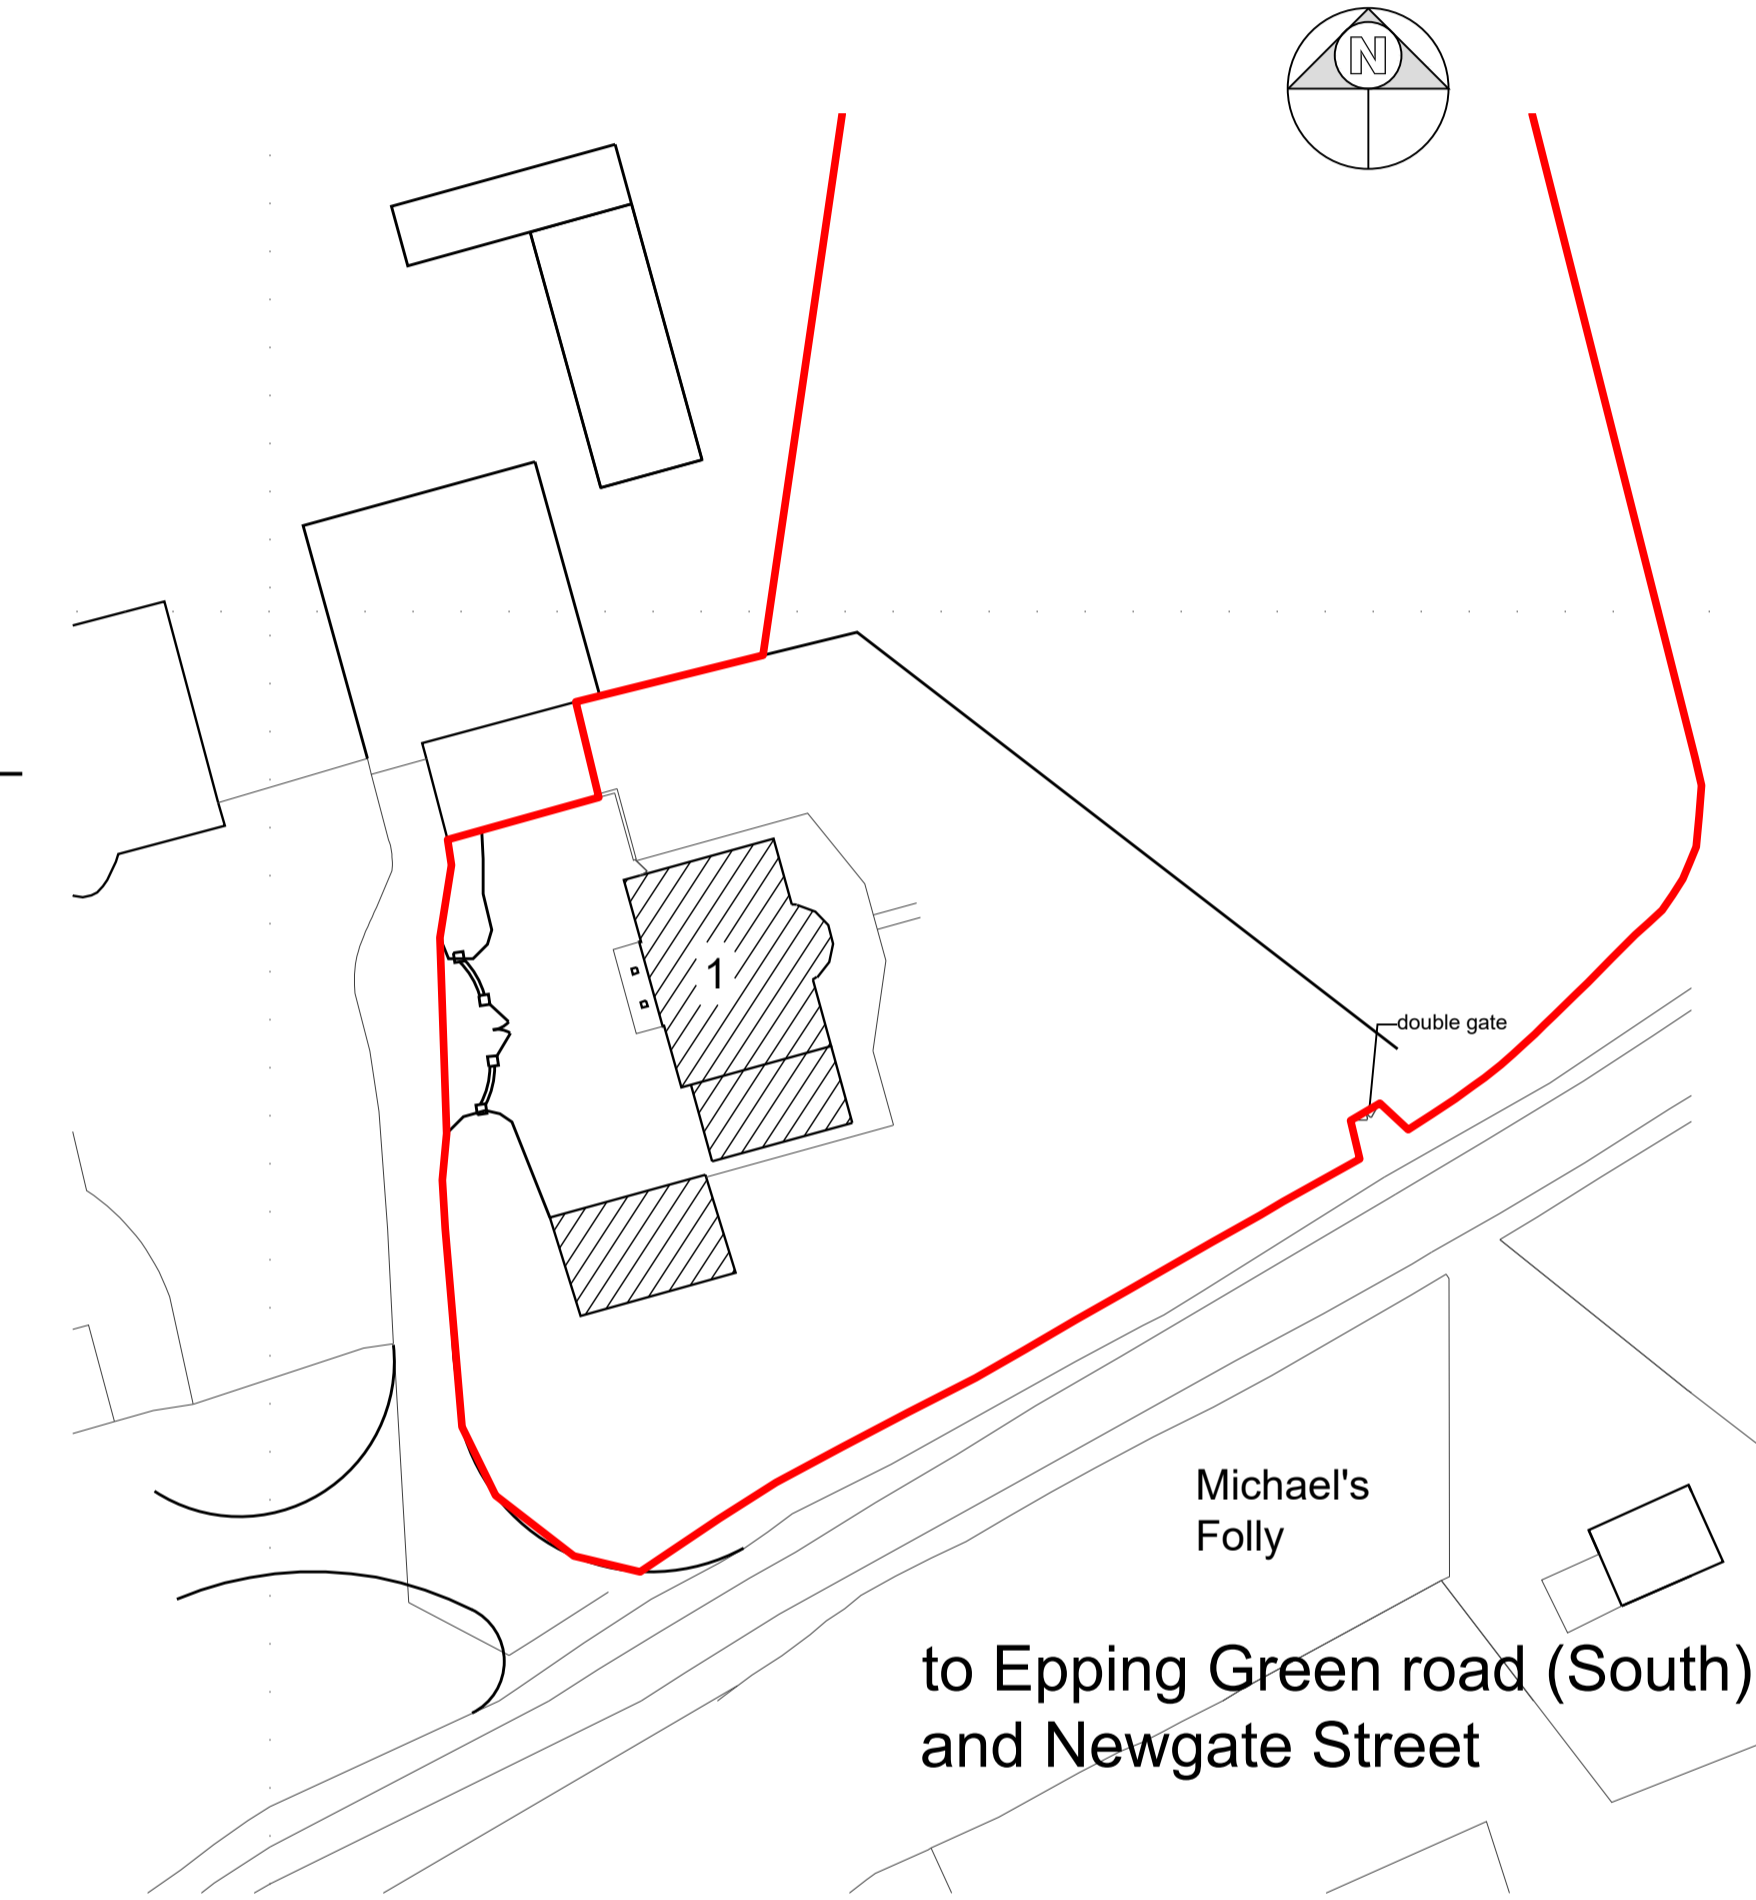

1:500 site plan

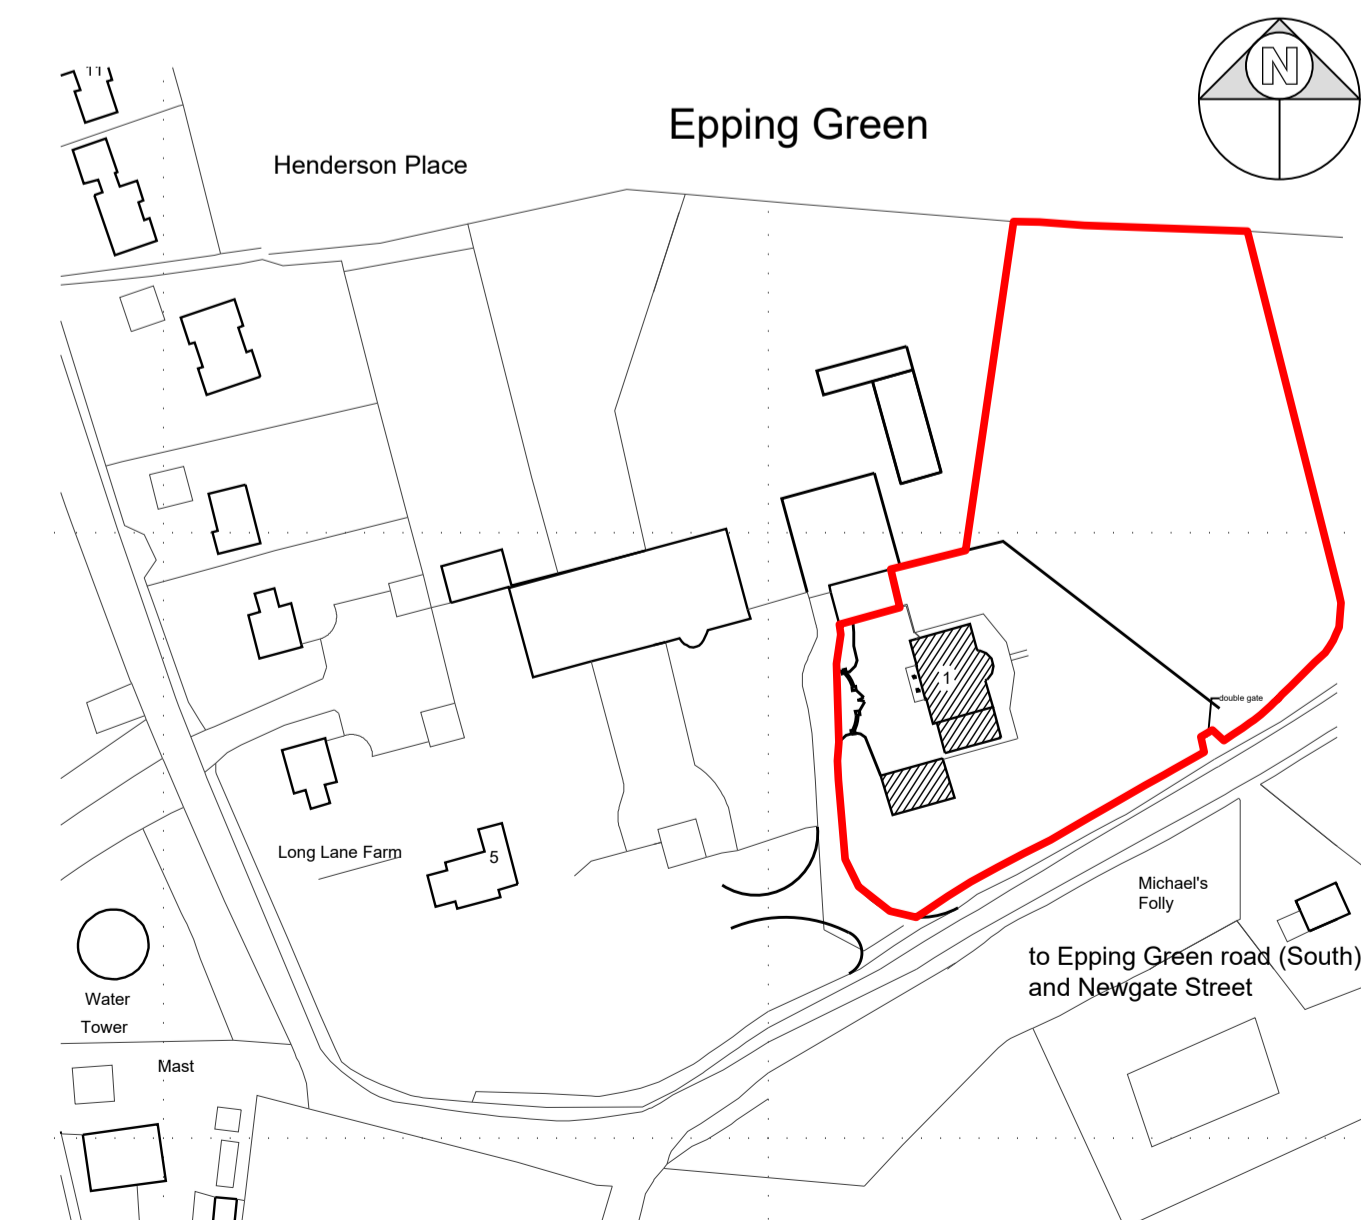

1:1250 location plan

notes:
any discrepancies should be reported immediately
all dimensions should be checked on site prior to commencement of work
site/survey based on ordnance survey information provided by prodact systems plc, (www.promap.co.uk) prodact does not guarantee that all past or current uses or features will be identified in the product
the product does not give details about the actual state or condition of the site nor should it be used or taken to indicate or exclude actual suitability or unsuitability of the site for any particular purpose, or relied upon for determining suitability or value, or used as a substitute for any physical investigation or inspection.
© HERTFORD PLANNING SERVICE
note when printing off pdf's. it is the responsibility of the user to verify that the resulting prints are to scale on the appropriate sized sheet. also that the scale bars on the plan measure correctly.

Date	Description	Rev
Westgate House, 37-41 Castle Street, Hertford, Herts SG14 1HH Tel: 01992 552173 Email: contact@hertfordplanning.co.uk www.hertfordplanning.co.uk		
Description	Project 1 Henderson Place Little Berkhamstead Herts, SG13 8GA	
Drawing	EXISTING PLANS and Elevations	
Date	04/01/2023	
Scale	1:100	
Sheet size	A1	
Drawn		
20384-S001-A		

1:2500	0	1	50m	100m	200m
1:1250	0	5m	10m	20m	40m
1:500	0	1m	2m	4m	8m
1:200	0	0.5m	1m	2m	4m