


7

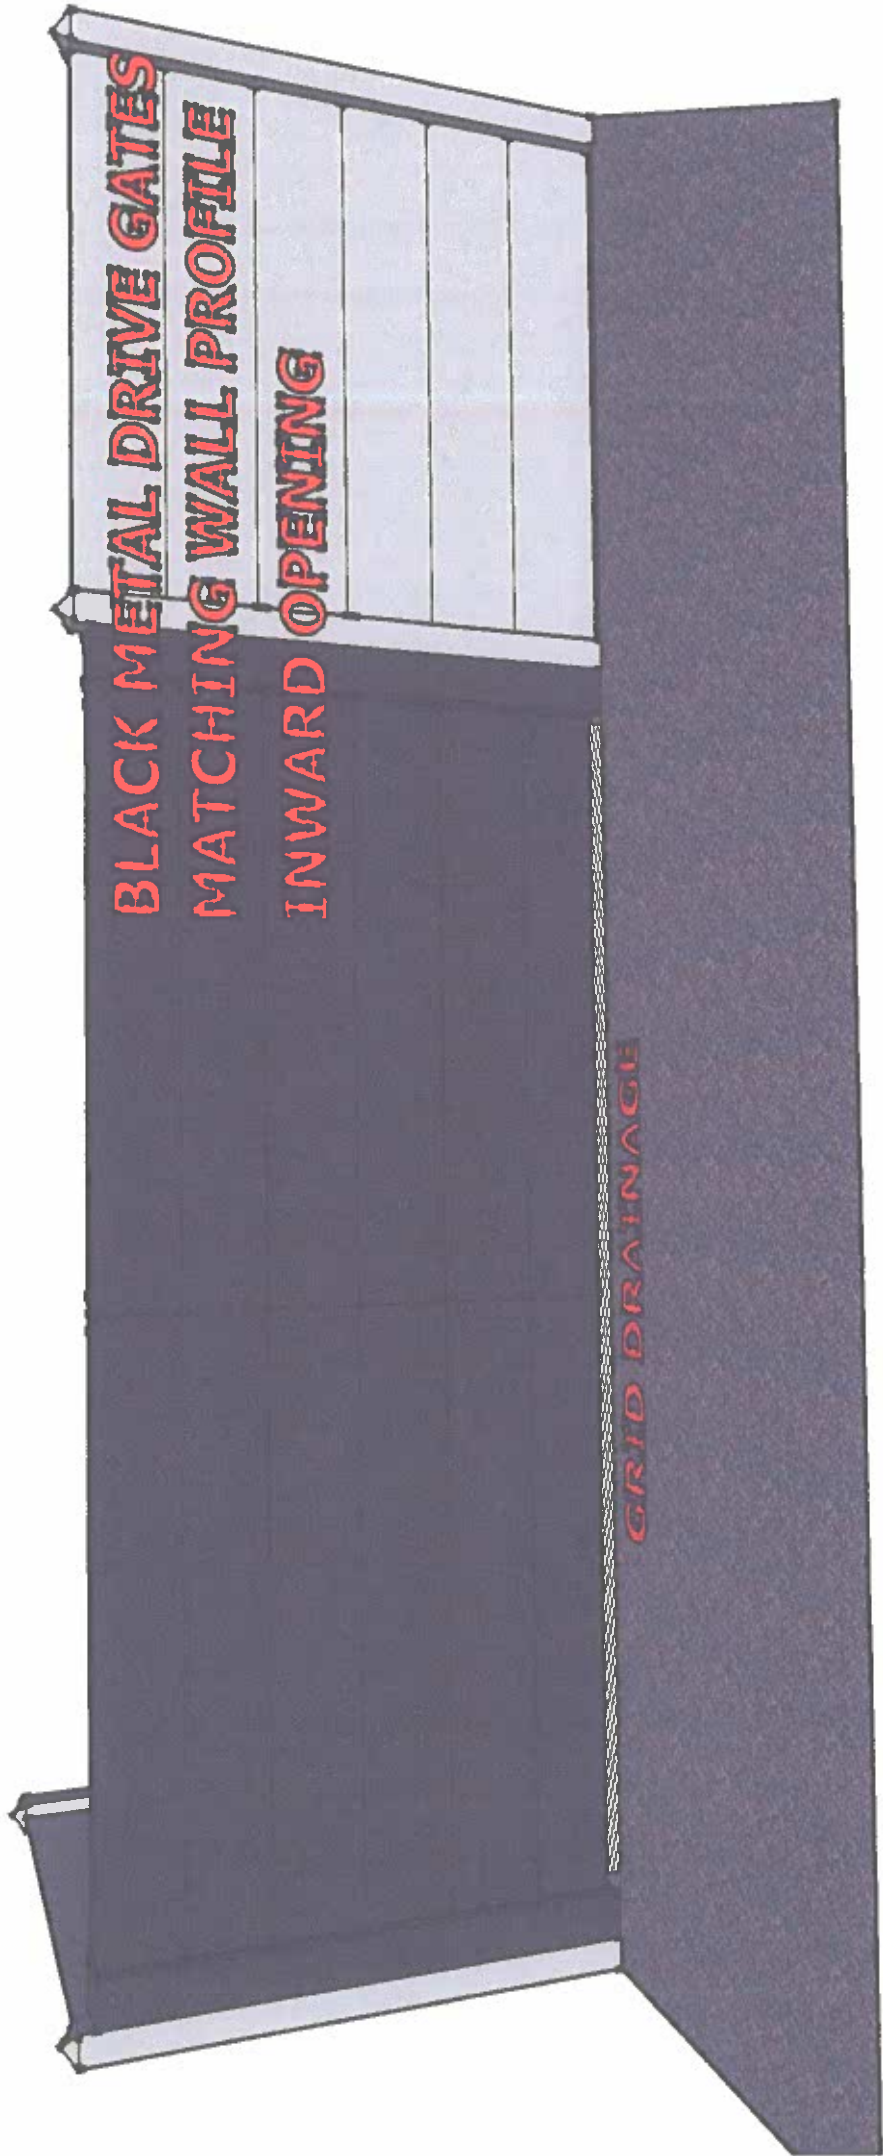

BLACK METAL DRIVE GATES
MATCHING WALL PROFILE
INWARD OPENING

GRID DRAINAGE