



Do not scale from this drawing for construction or acquisition purposes. Responsibility is not accepted for errors made by others in scaling from this drawing. All construction information must be taken from figured dimensions only. All dimensions and levels must be checked on site and discrepancies between drawings and specification must be reported to GSSArchitecture. © Copyright GSSArchitecture. Ordnance Survey © Crown Copyright 2022. All rights reserved. Licence number GSS 100017356. Map Data Copyright 2022 Google. Registered Office: 35 Headlands, Kettering, Northants, NN15 7ES. Tel: 01536 513 165. Email: gss@gotch.co.uk

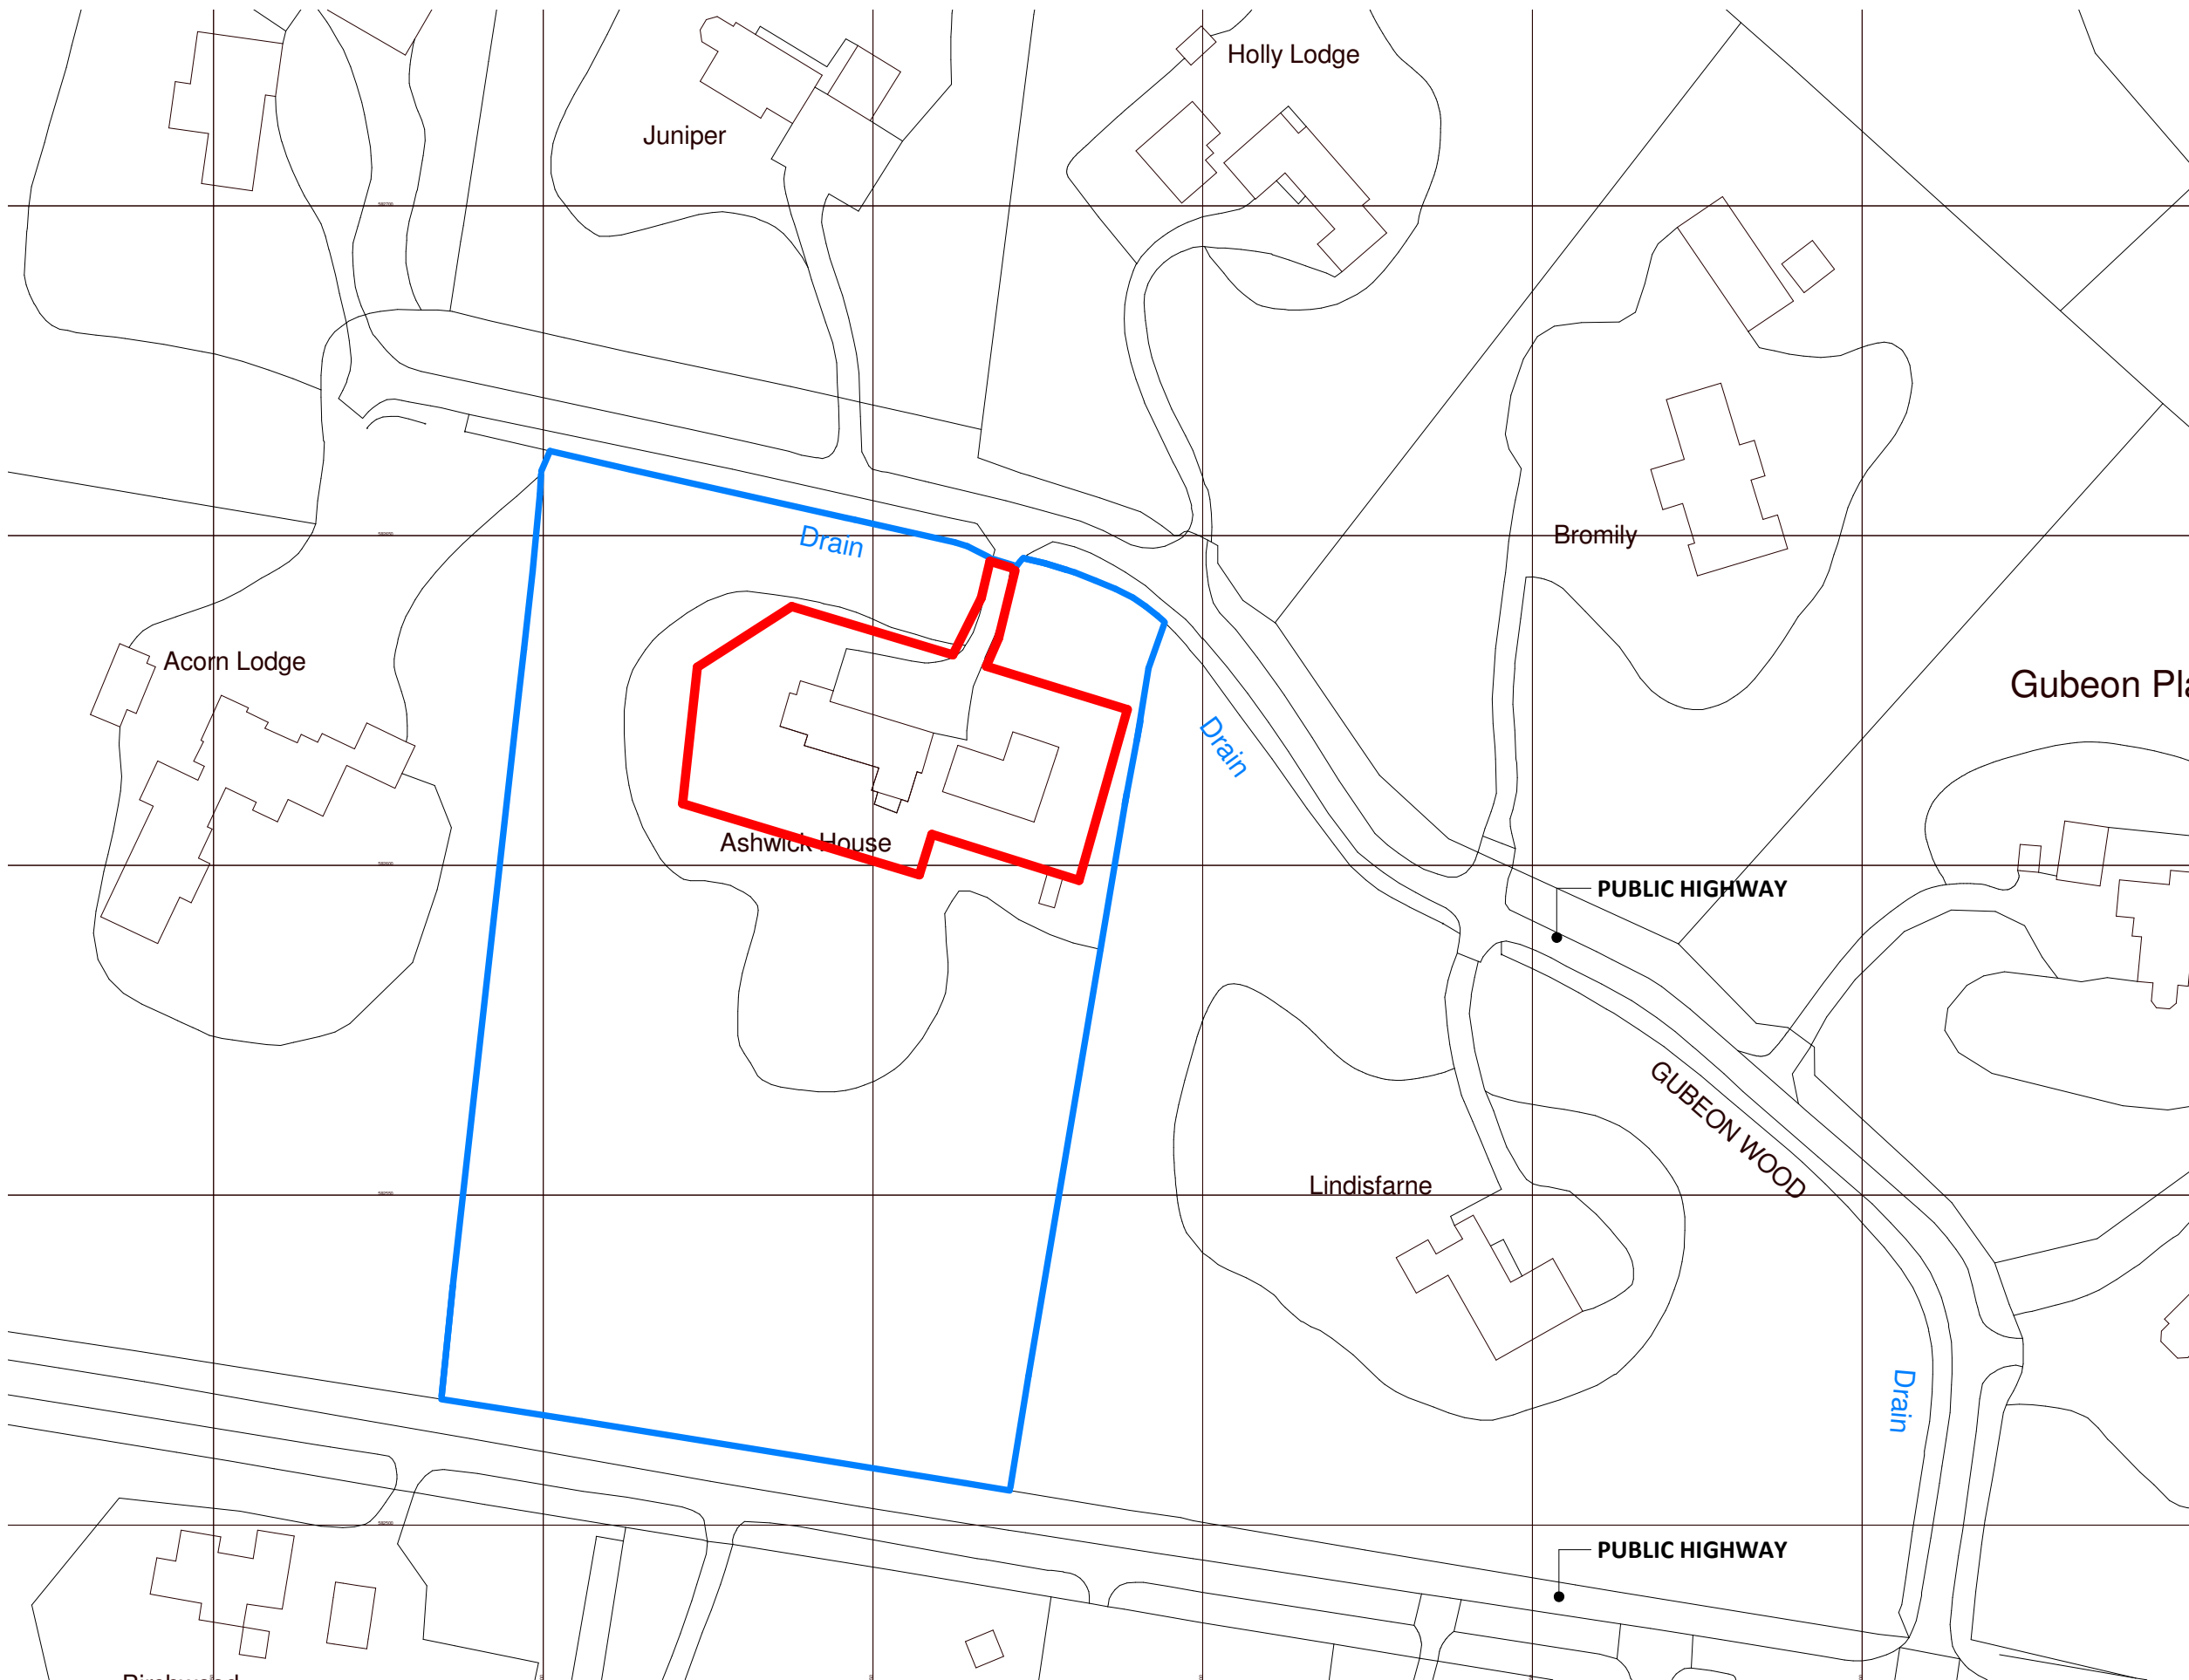

- Key**
- Application Boundary
  - Denotes other land within applicants ownership

1:1250 Scale 25m 0 25m 50m 100m

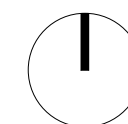

**1. Site Location Plan**  
**SCALE - 1 : 1250@A3**

Rev	Date	Description
P3	04.01.22	Revised Planning Issue following PO comments
P2	20.12.22	Planning Issue
P1	14.12.22	Preliminary Issue

**gssarchitecture**  
 KETTERING | HARROGATE | GLOUCESTER | MILTON KEYNES | NEWCASTLE

Project Title:  
 Ashwick House, Morpeth

Client:  
 Mr and Mrs Donkin

Drawing Title:  
 Site Location Plan

File Number:  
 D089  
 Drawn By:  
 DRLJ  
 Scale @A3:  
 1 : 1250  
 Status:  
 Planning  
 Drwg No:  
 (00)01

Checked By:  
 SJRR  
 Date:  
 24.11.2022  
 Rev:  
 P3