


PICTURE 3 : PROPOSED SHED - FLOOR PLAN

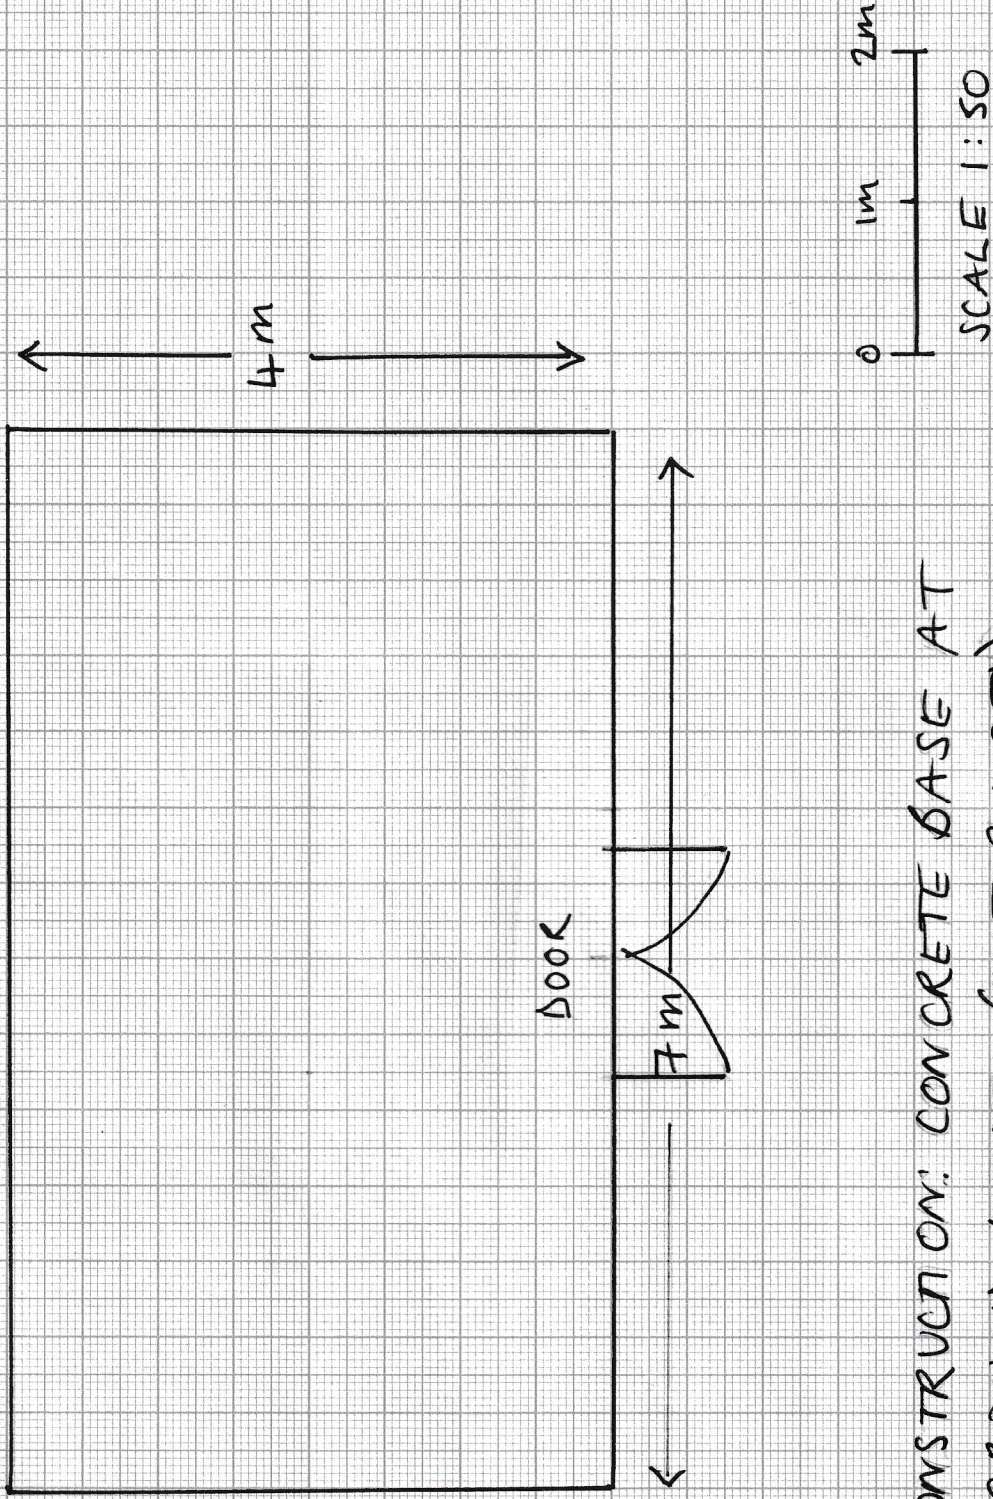

CONSTRUCTION: CONCRETE BASE AT  
GROUND LEVEL (NOT RAISED)