
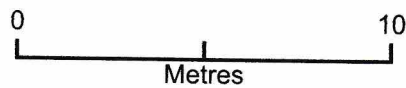


# Thurlwood House Shed

## Plan C: Proposed Shed Location

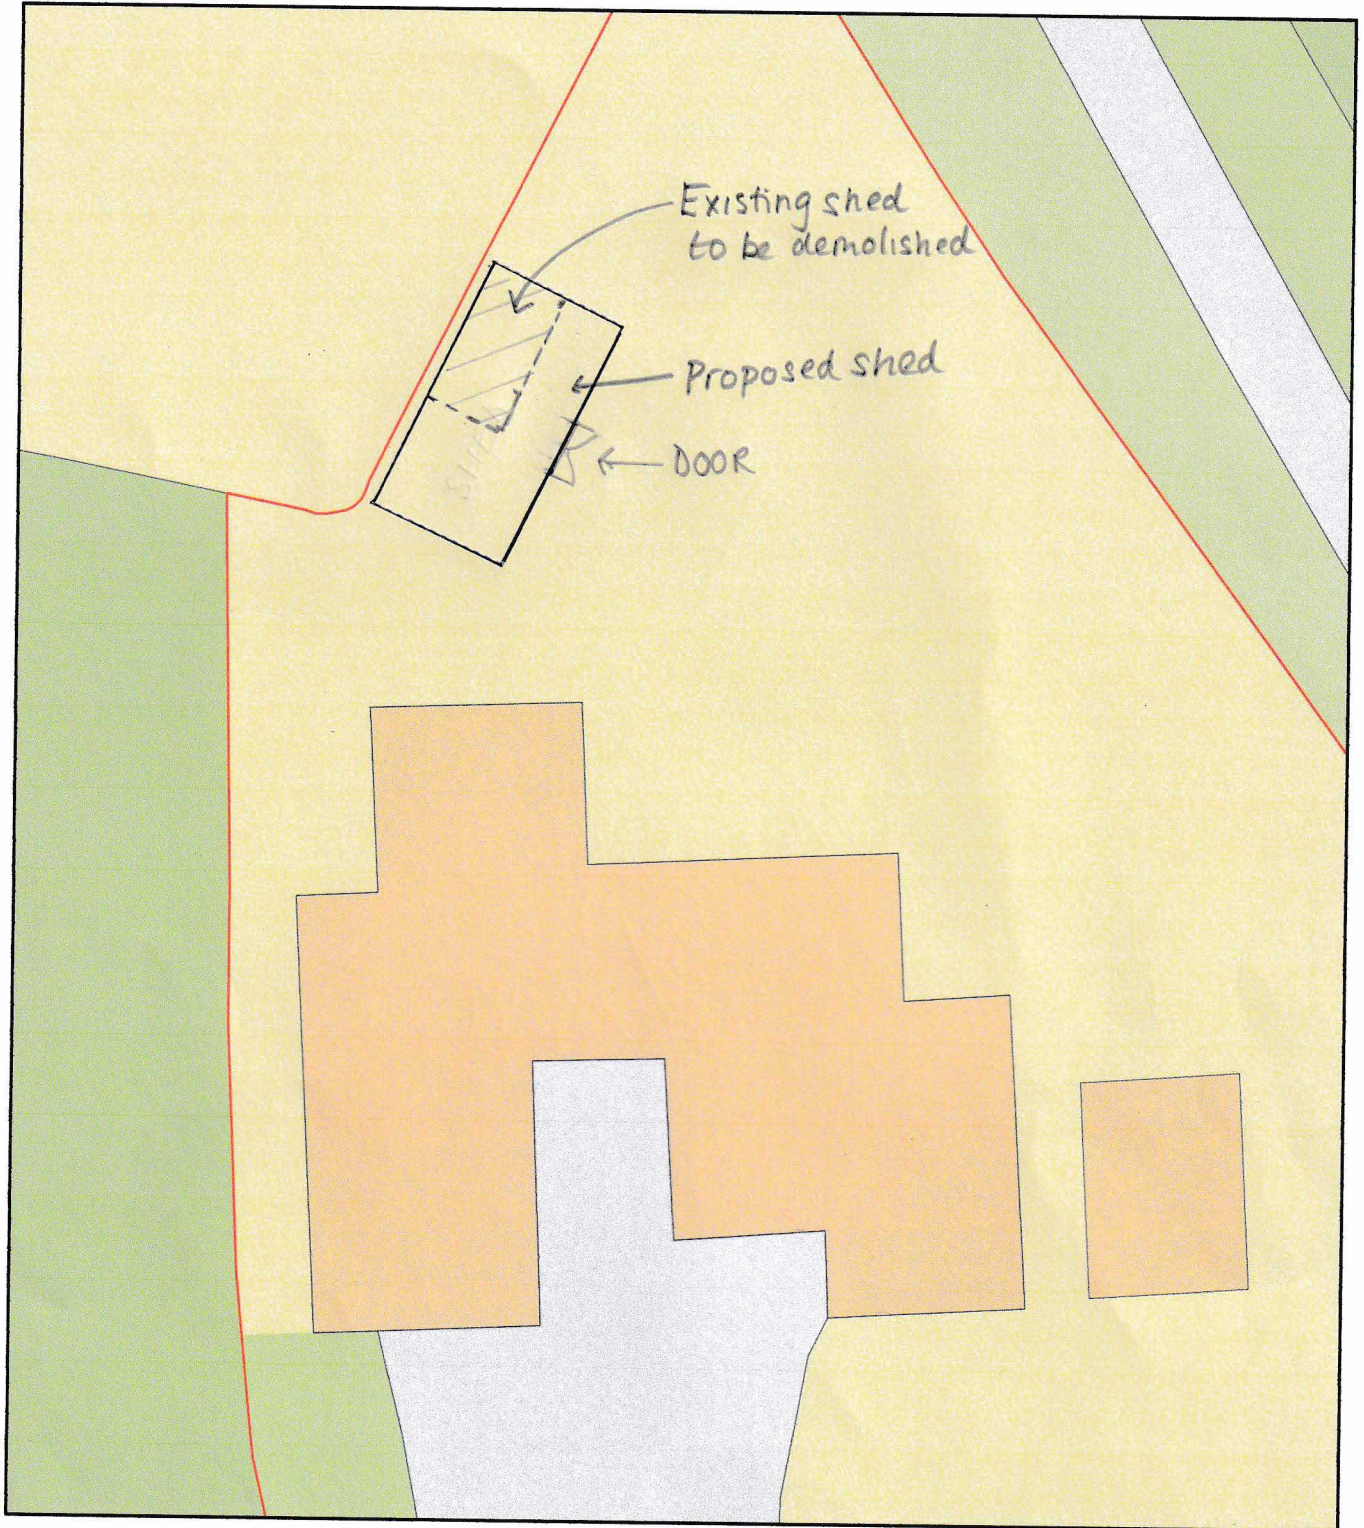

Plan Produced for: [REDACTED]

Date Produced: 15 Oct 2022

Plan Reference Number: TQRQM22288184431543

Scale: 1:200 @ A4