



**LOCATION PLAN**  
SCALE 1:1250

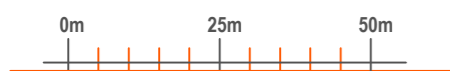

**EXISTING BLOCK PLAN**  
SCALE 1:500

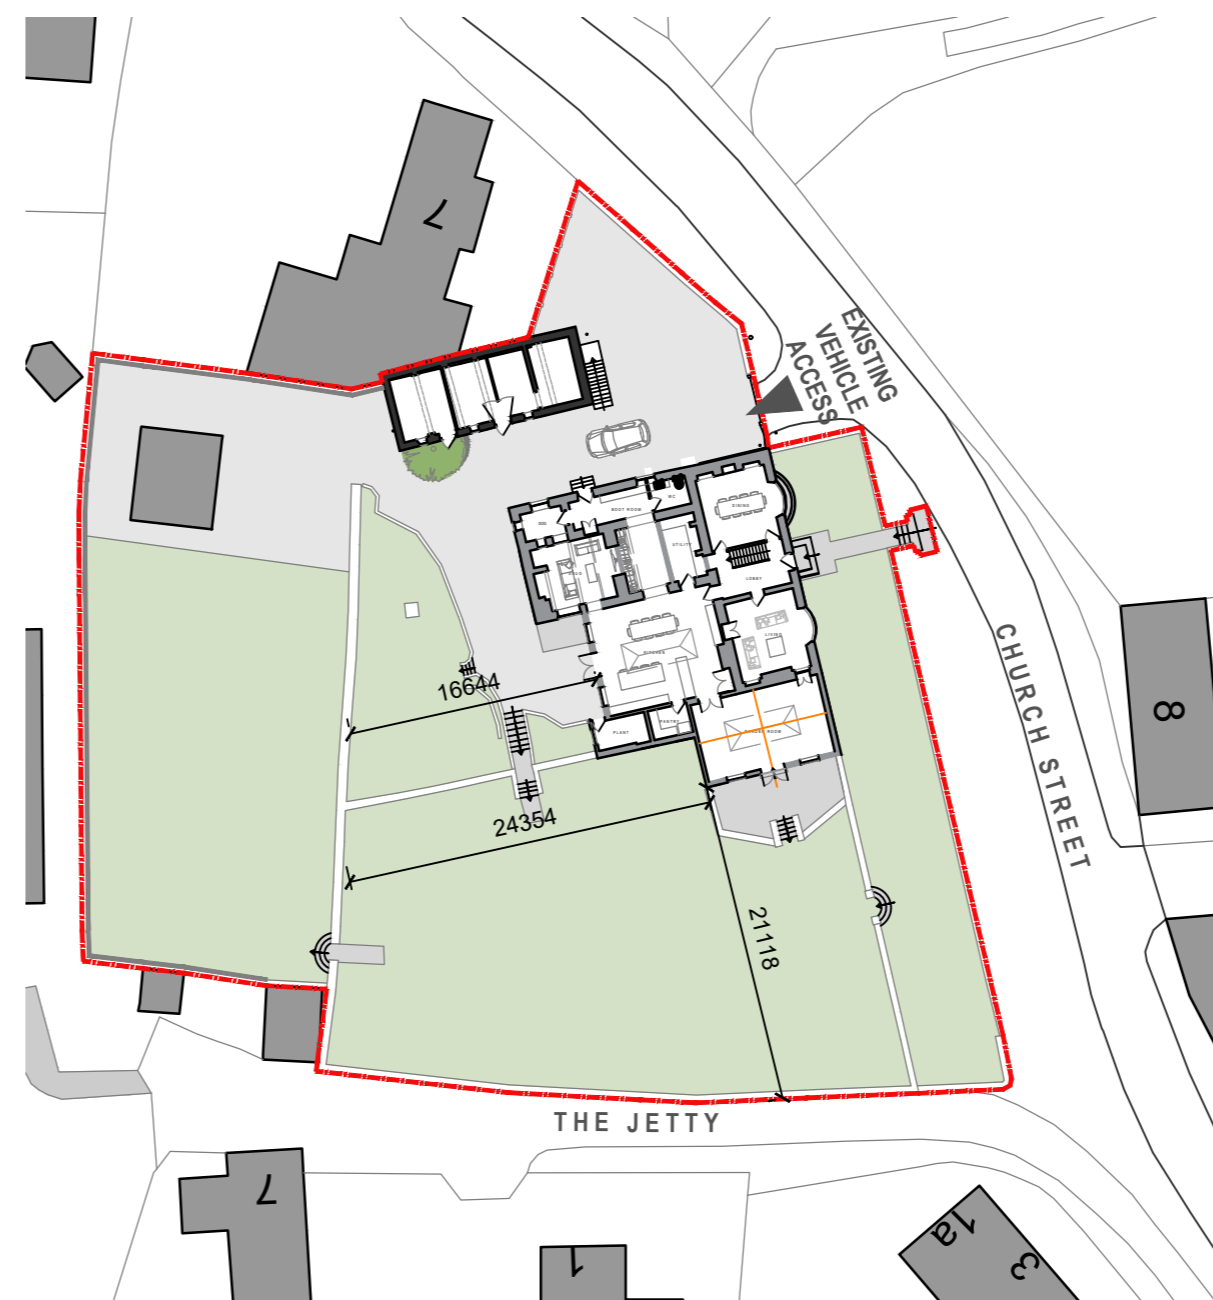

**PROPOSED BLOCK PLAN**  
SCALE 1:500



Revisions  
Project  
WING HOUSE  
CHURCH STREET  
WING  
LE15 8RS

Drawing  
**LOCATION PLAN  
&  
BLOCK PLAN**

**Harris  
McCormack  
Architects**

[harrismccormackarchitects.co.uk](http://harrismccormackarchitects.co.uk)

ArchHaus Peterborough Road Wansford PE8 6JN  
t 01780 433 334 architects@harrismccormack.co.uk

Date	Scale	Drawn
22/12/22	VARIES @ A3	AF
Job No.	Drawing No.	Revision
20-906	(01)001	-

COLOURS SHOWN ARE INDICATIVE.

DRAWING TO BE PRINTED IN COLOUR.

THIS DRAWING IS THE COPYRIGHT OF HARRIS MCCORMACK ARCHITECTS

TO BE NOTED