
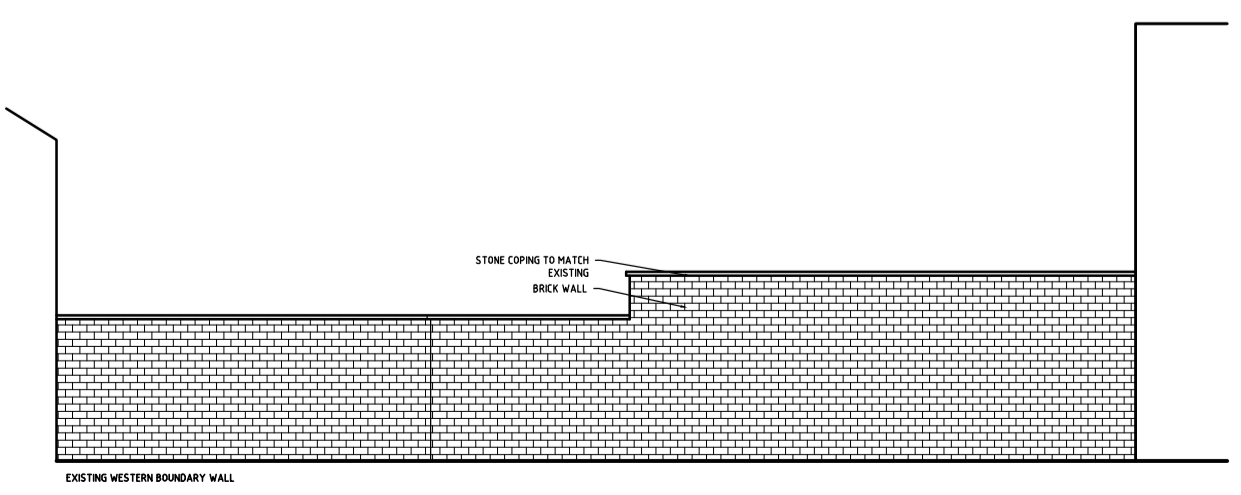
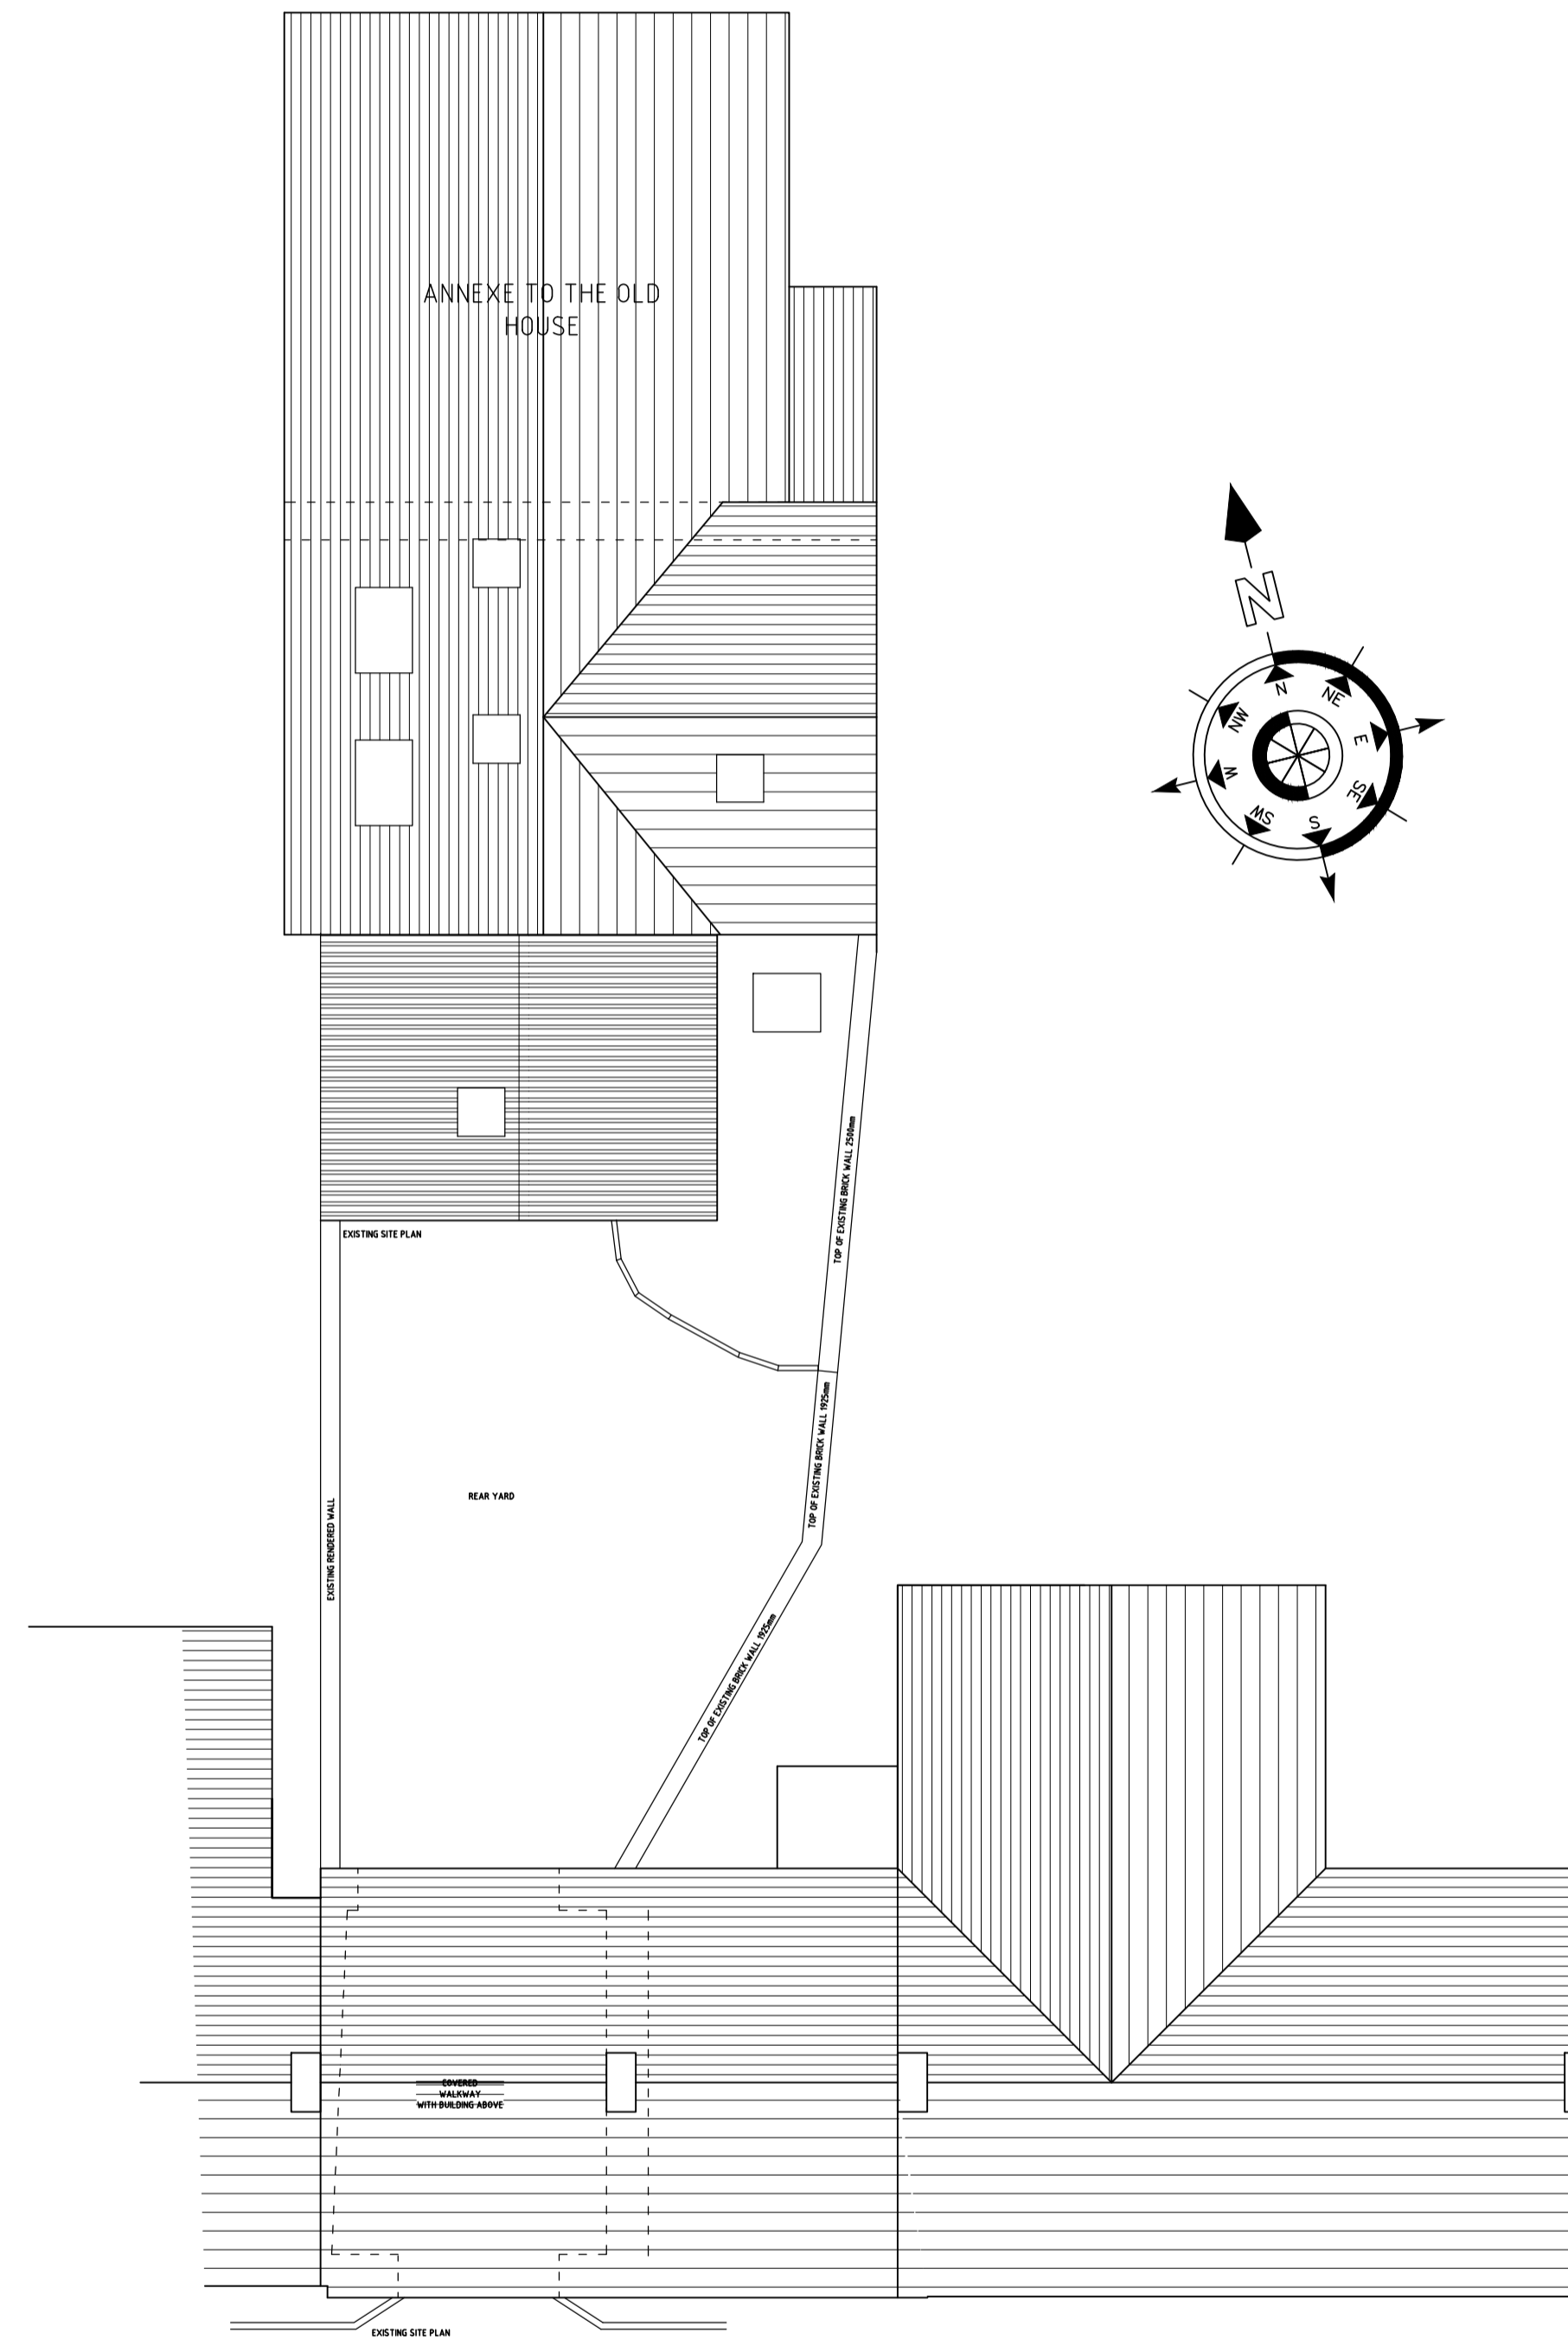
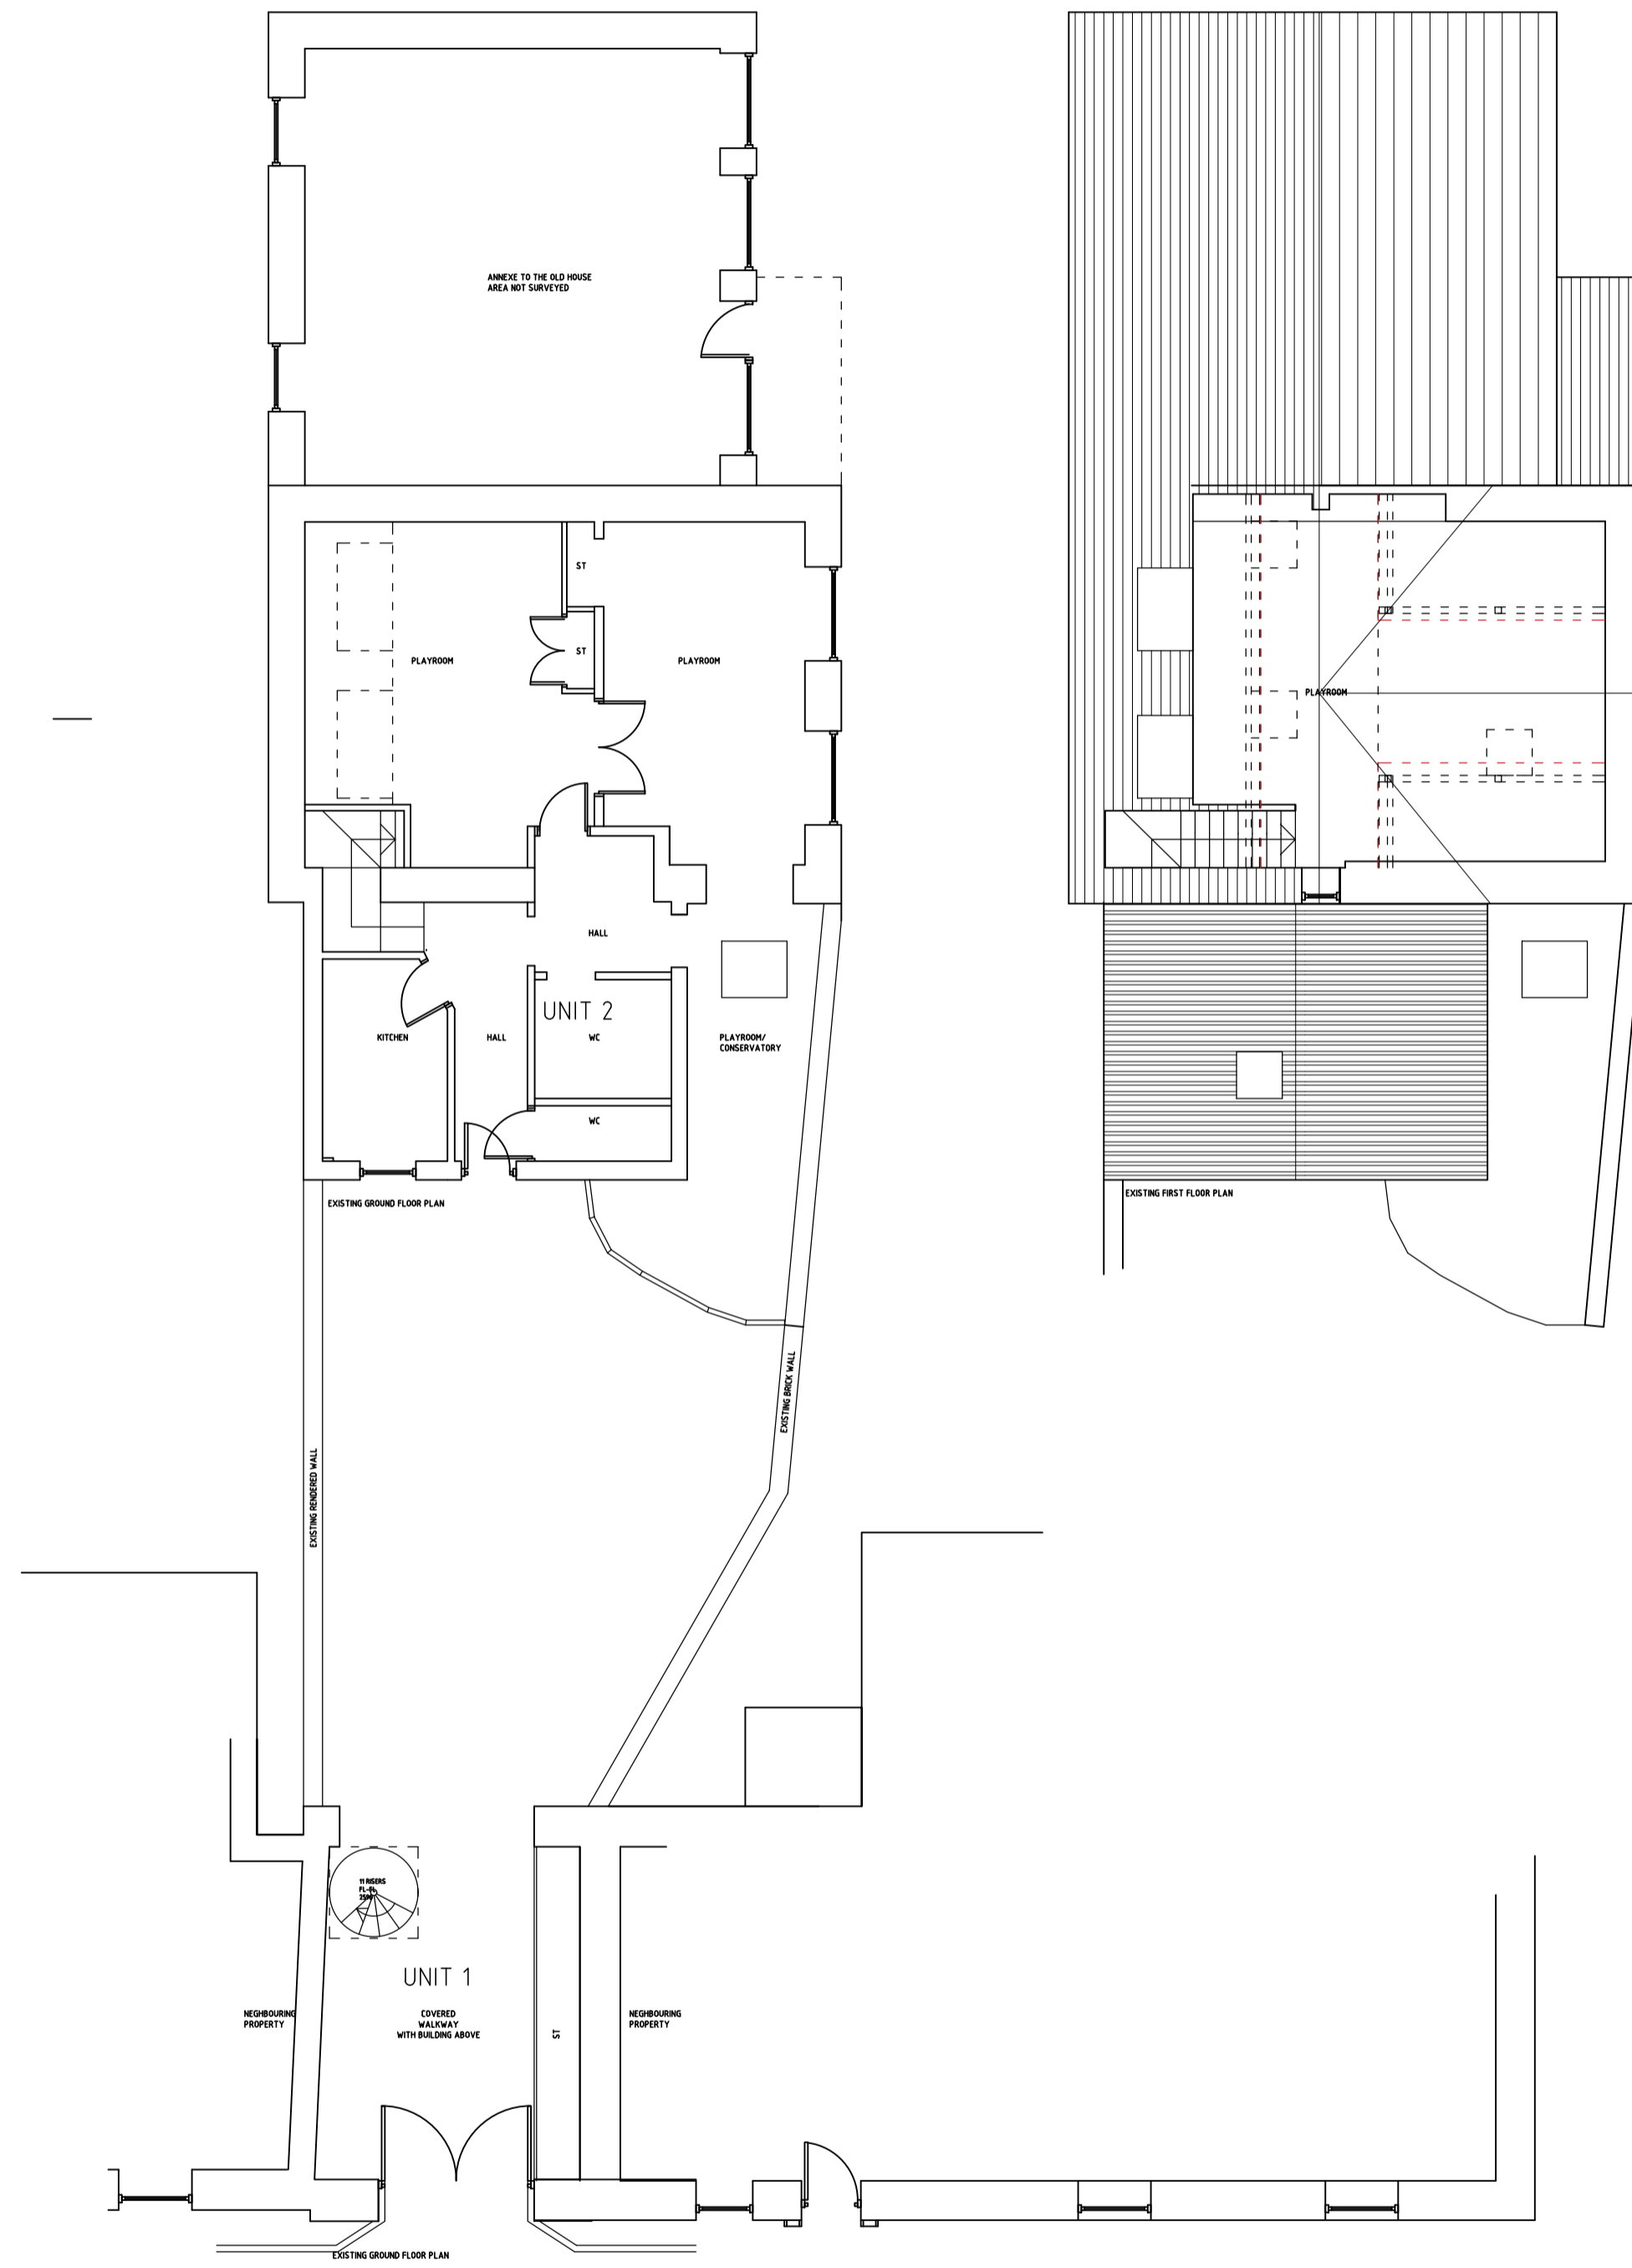


All dimensions to be checked on site.
Do not scale from this drawing, work to figured dimensions only.
Any omissions or discrepancies shall be reported to the Architect.

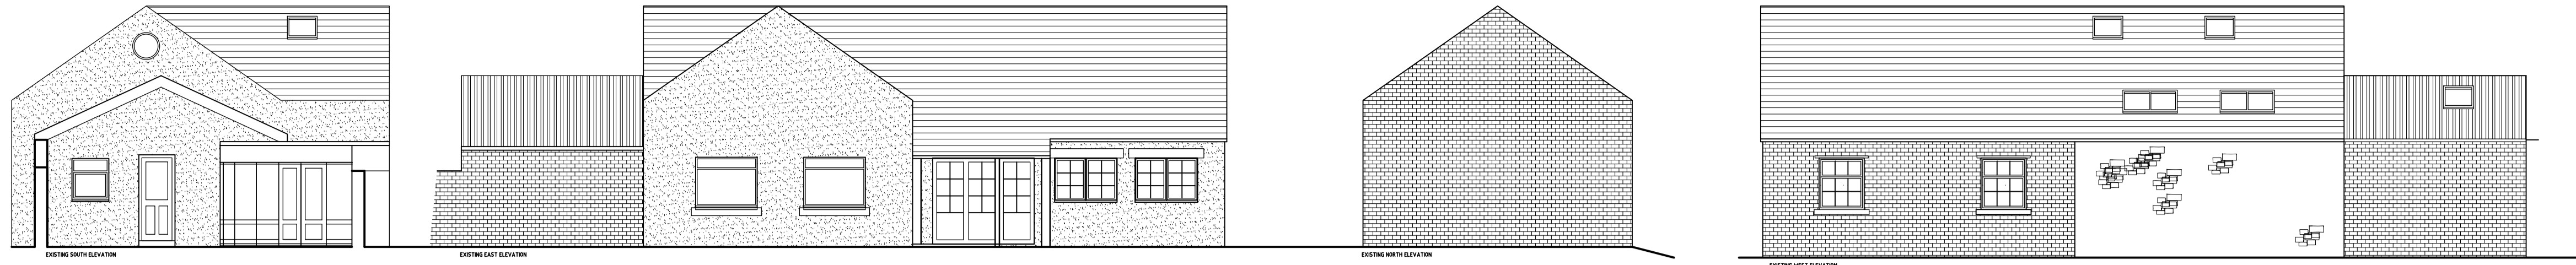

A-09/01/23-NB-Added notation to existing eastern boundary wall and elevation to the drawings as requested by the LPA

BOX AS
Architectural Services Ltd
Planning, Architectural & SAP Consultant
6 St Phillips Close
Auckland Park
County Durham
DL14 8BD
Tel: 01388 609806/ 07516 743649
Email: neil@boxas.co.uk
www.boxas.co.uk

Project: Proposed Change of Use from Nursery to 2no. Dwelling Units at Jubilee Place, Shincliffe Village Durham DH1 2NJ		
Client: Mr N Gadd		
Drawing: Existing Plans & Elevations		
Unit 2	Checked:	
Scale: 1:100	Date: Nov 22	Drawn: NB
Proj. No.: P070	Dwg. No.: 02	Rev No.: A