


**NOTES**

This drawing is to be read in conjunction with all relevant BCS drawings and specifications.

Due to the uneven nature of some vernacular buildings, dimensions shown on the drawings and those found on site may vary: Any discrepancies between the dimensions shown on the drawings and those found on site to be referred back to the Surveyor / Architect immediately before proceeding.

Any discrepancies between the Engineer's and the Surveyor's / Architects drawings to be referred back to the Surveyor / Architect before proceeding.

Dimensions must not be scaled: Use figured dimensions only.

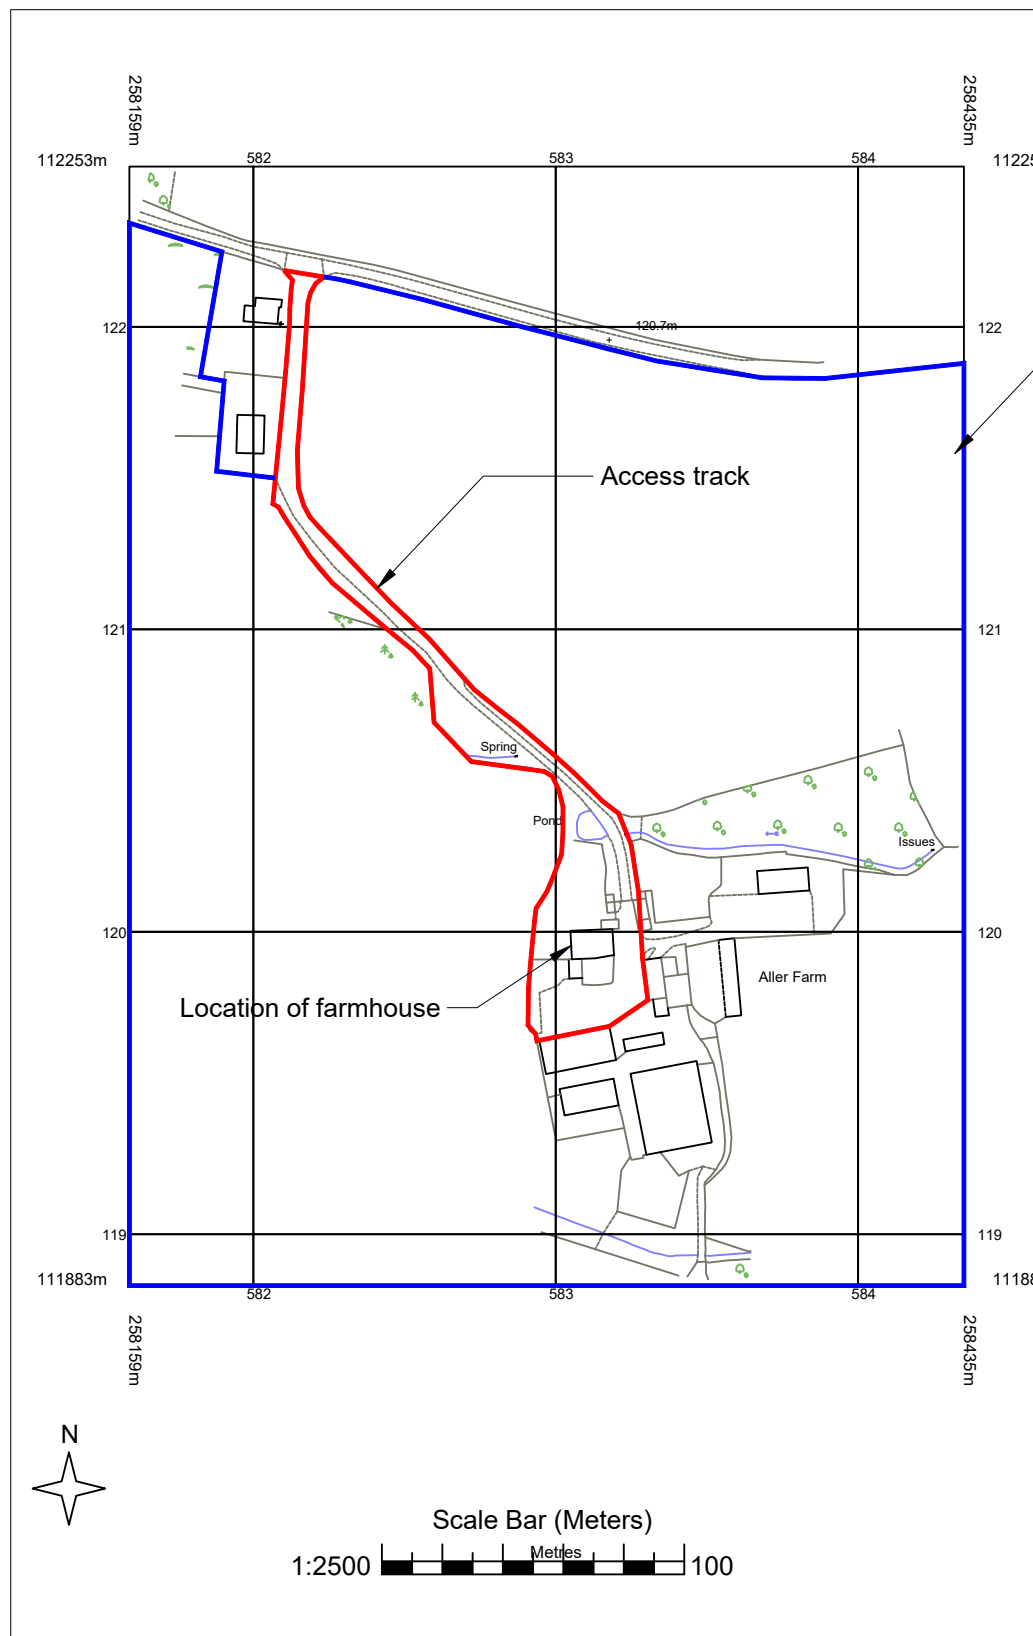

Additional land extends to 100+ acres



Topo

House foot print 173m<sup>2</sup>

**Building  
Conservation  
Services**



a: Canns Down, Beaford, EX19 8AD  
t: 01805 603455  
e: sam@buildingconservationservices.co.uk  
w: www.buildingconservationservices.co.uk

**PROJECT**  
Aller Farm  
**ADDRESS**  
Dolton, EX19 8PP  
**CLIENT**  
Mr & Mrs Doran

**TITLE**  
Location Plan  
-  
-  
**SCALE**  
As shown

**PROJECT No.**  
2021010  
**DRAWING No.**  
001  
**REVISION:**  
B