




**NOTES**

This drawing is to be read in conjunction with all relevant BCS drawings and specifications.

Due to the uneven nature of some vernacular buildings, dimensions shown on the drawings and those found on site may vary: Any discrepancies between the dimensions shown on the drawings and those found on site to be referred back to the Surveyor / Architect immediately before proceeding.

Any discrepancies between the Engineer's and the Surveyor's / Architects drawings to be referred back to the Surveyor / Architect before proceeding.

Dimensions must not be scaled: Use figured dimensions only.

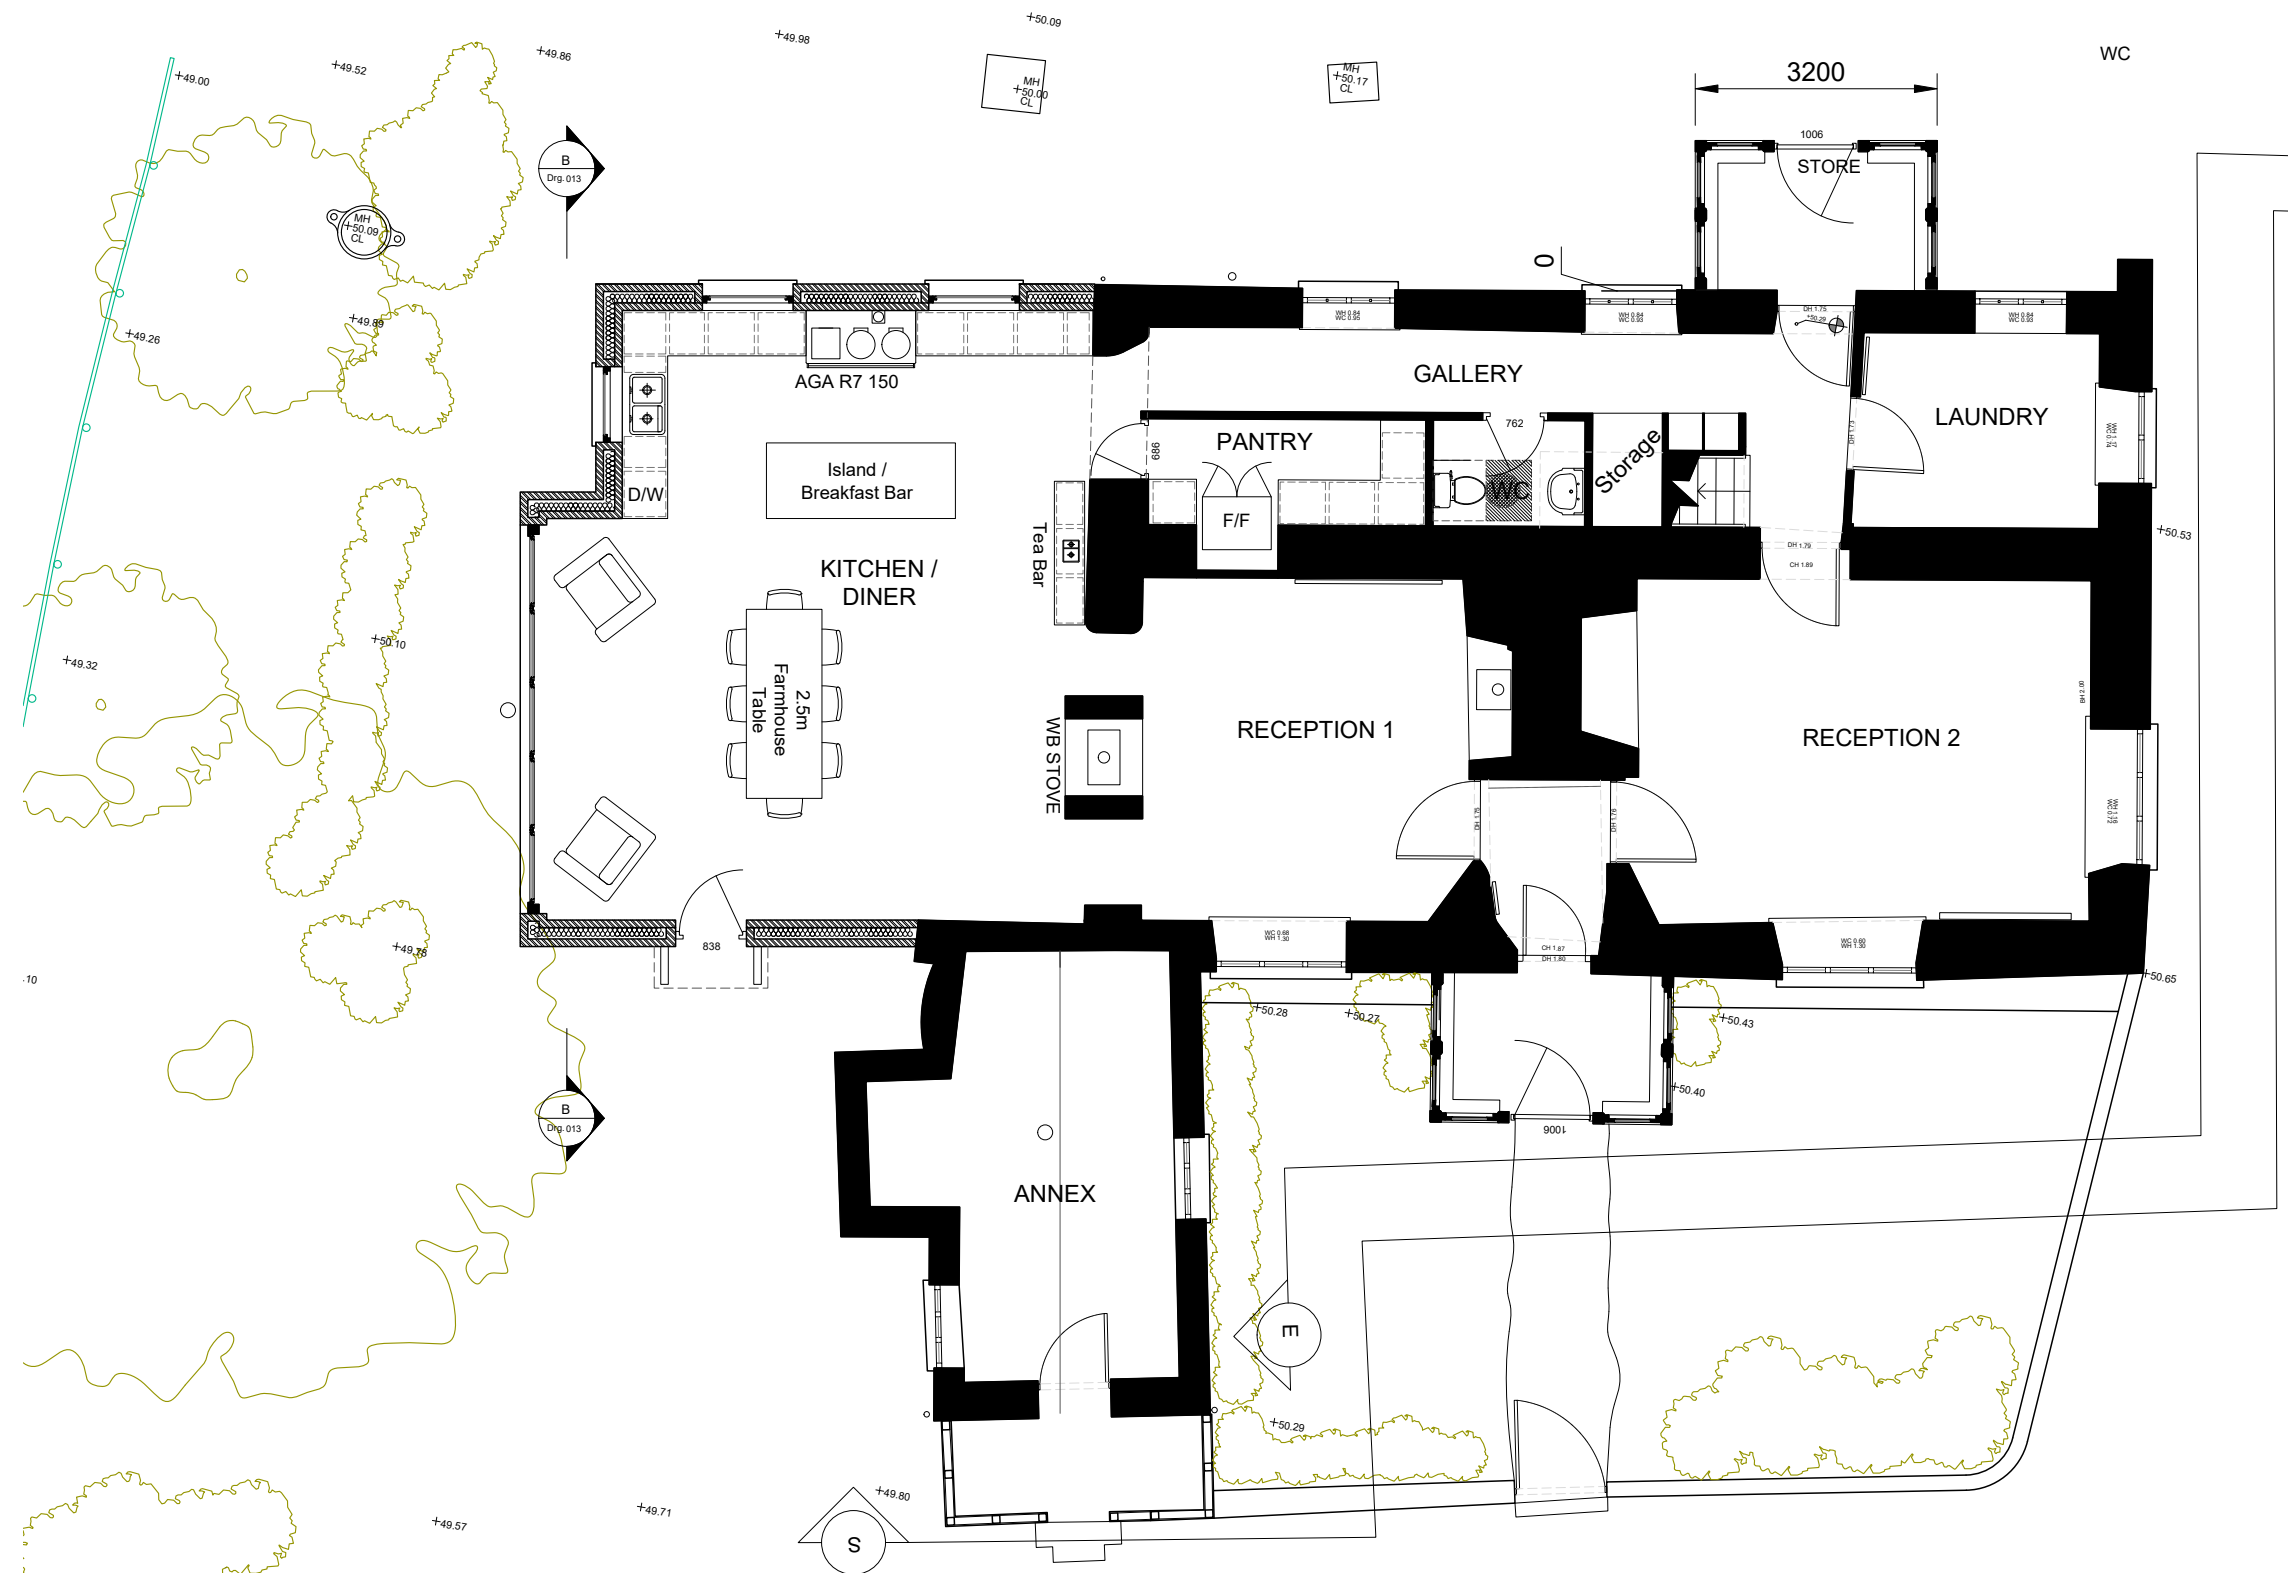

Scale Bar (Meters)



**Building  
Conservation  
Services**



1:100  
a: Canns Down, Beaford, EX19 8AD  
t: 01805 603455  
e: sam@buildingconservationservices.co.uk  
w: www.buildingconservationservices.co.uk

PROJECT  
Aller Farm  
ADDRESS  
Dolton, EX19 8PP  
CLIENT  
Mr & Mrs Doran

TITLE  
Proposed  
Grd Flr Plan

SCALE  
1:100

PROJECT No.  
2021010  
DRAWING No.  
007  
REVISION:  
C