



GROUND FLOOR

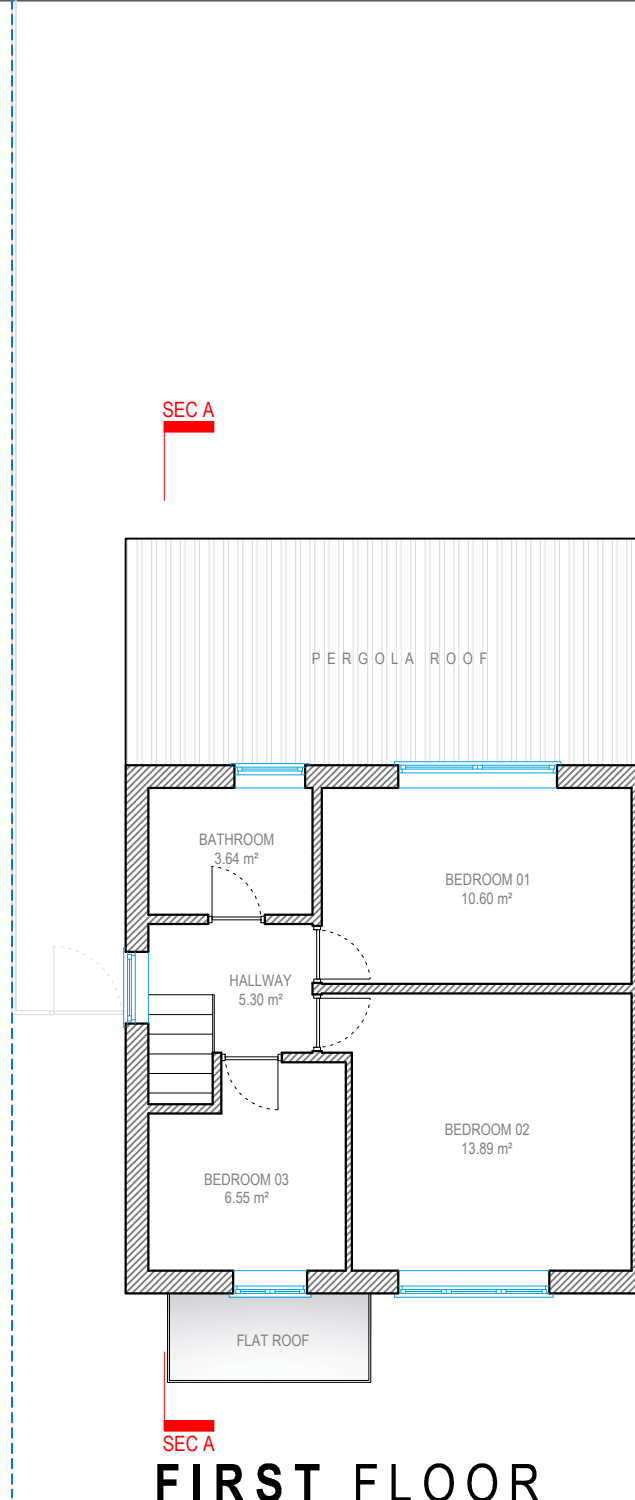

FIRST FLOOR

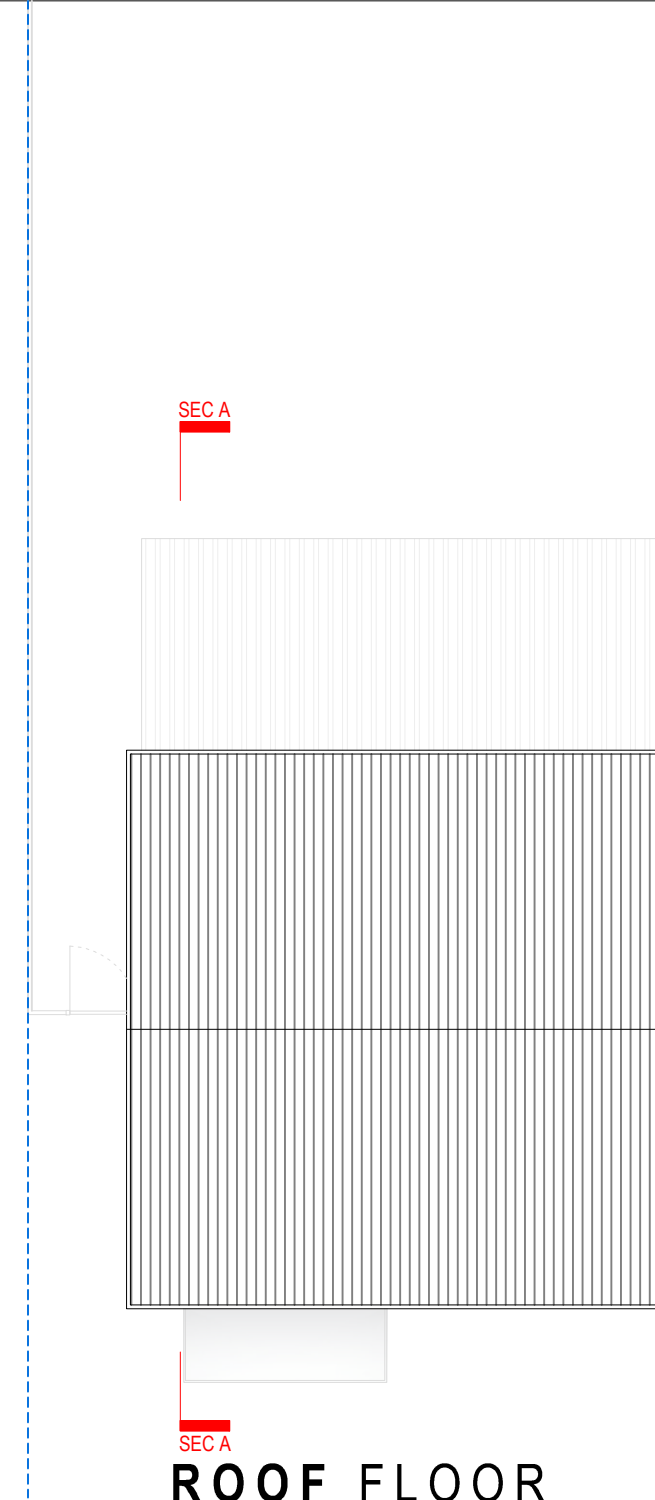

ROOF FLOOR



address. 4 Grosvenor Way - E5 9ND - London
 tel. 020 3781 8008
 mail. office@redwoodsprojects.co.uk
 web. www.redwoodsprojects.co.uk

Any errors on Dimensions to be reported to the Architect prior to commencement of Works. Dimensions and areas are based on survey information. This drawing is copyright © Redwoods Projects. All dimensions to be checked on site Prior work.



REFERENCE: 62 Ilkley Road, South Oxhey, Watford WD19 6XJ, UK
 TITLE: EXISTING DRAWINGS Floor Plans

PROJECT No 977 | DATE: 11-11-2022

NAME: **E 01**