




First

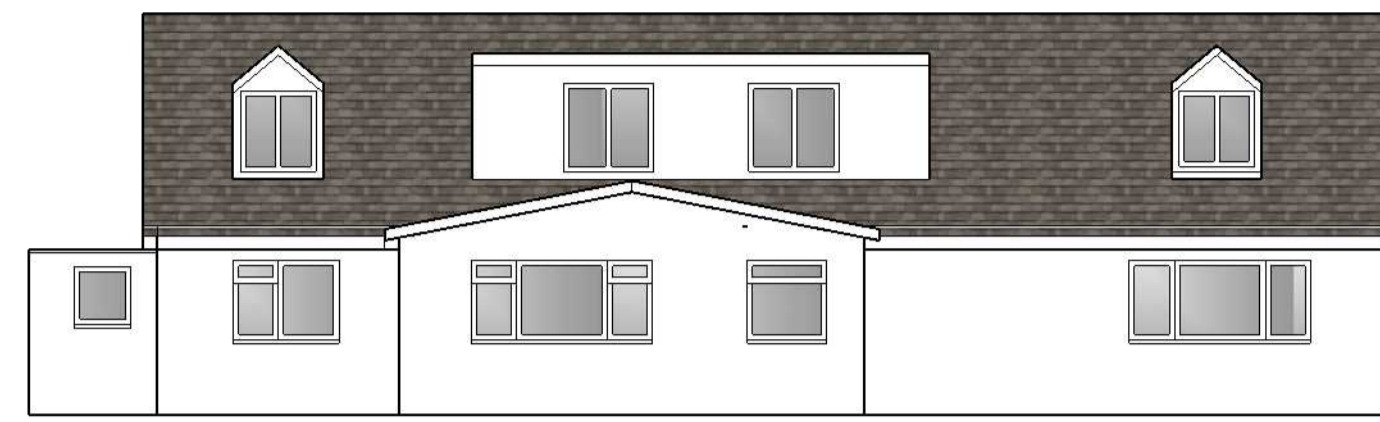

South

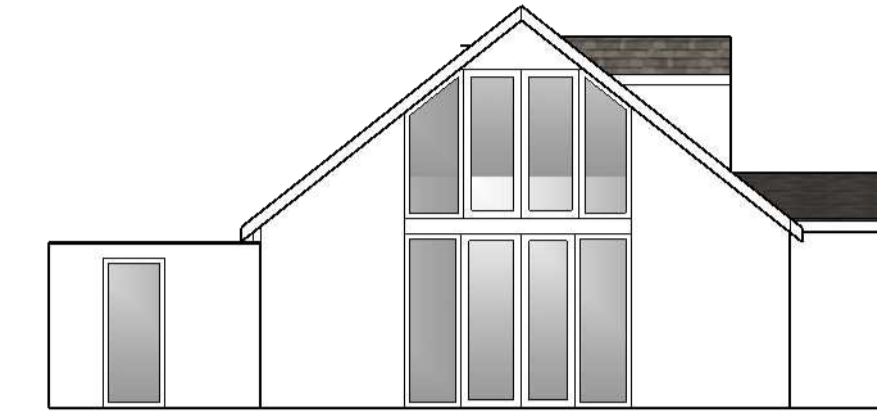


West

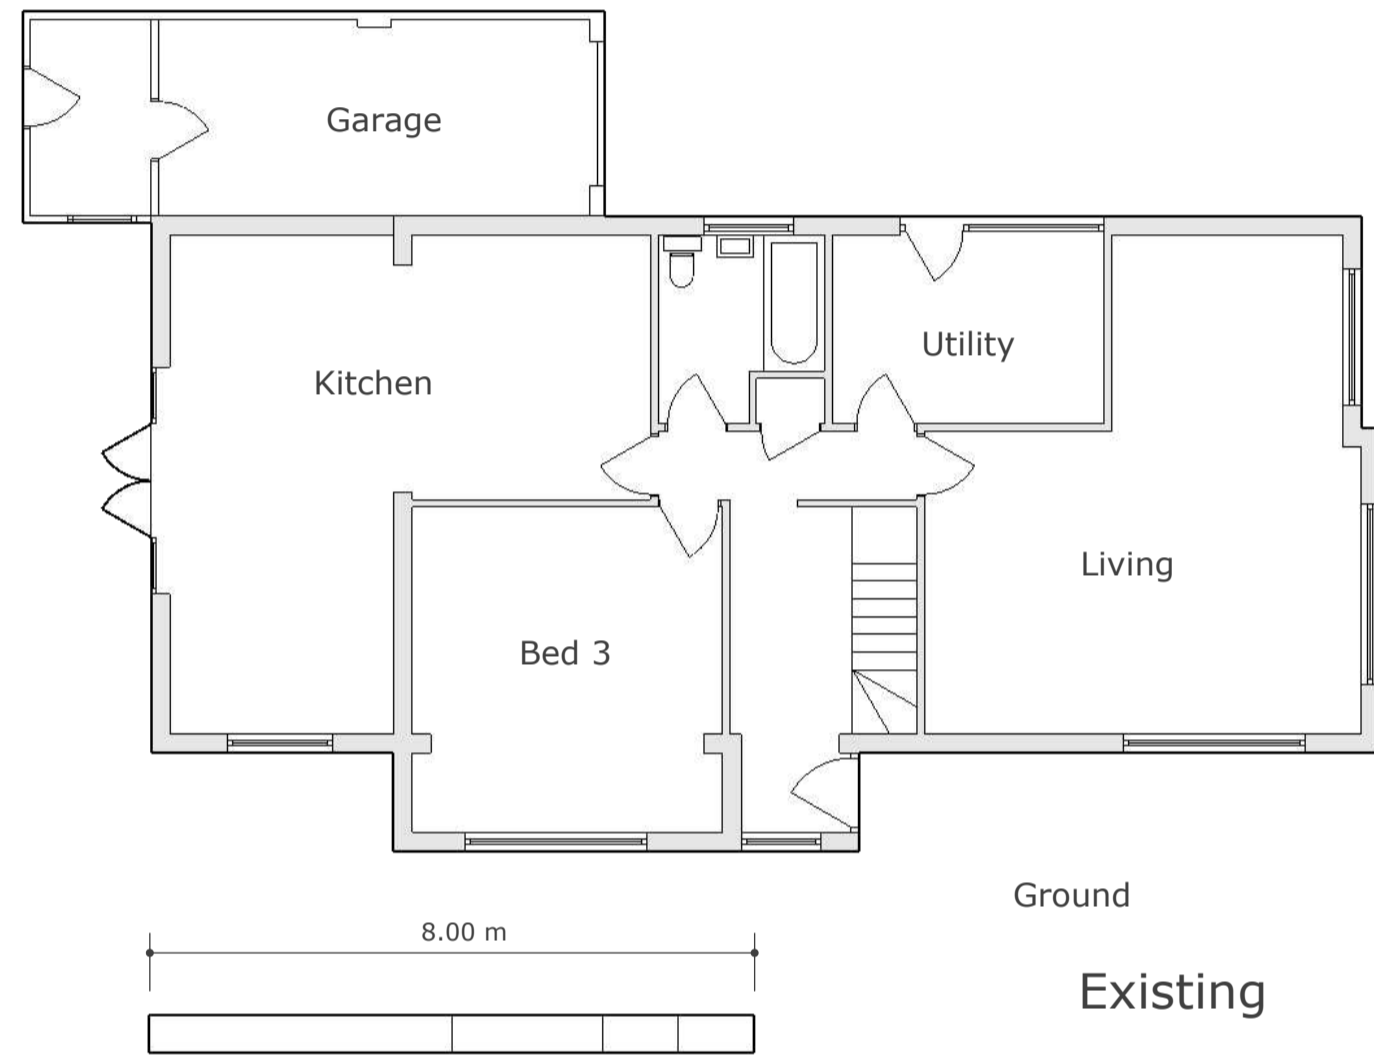


Ground


Existing

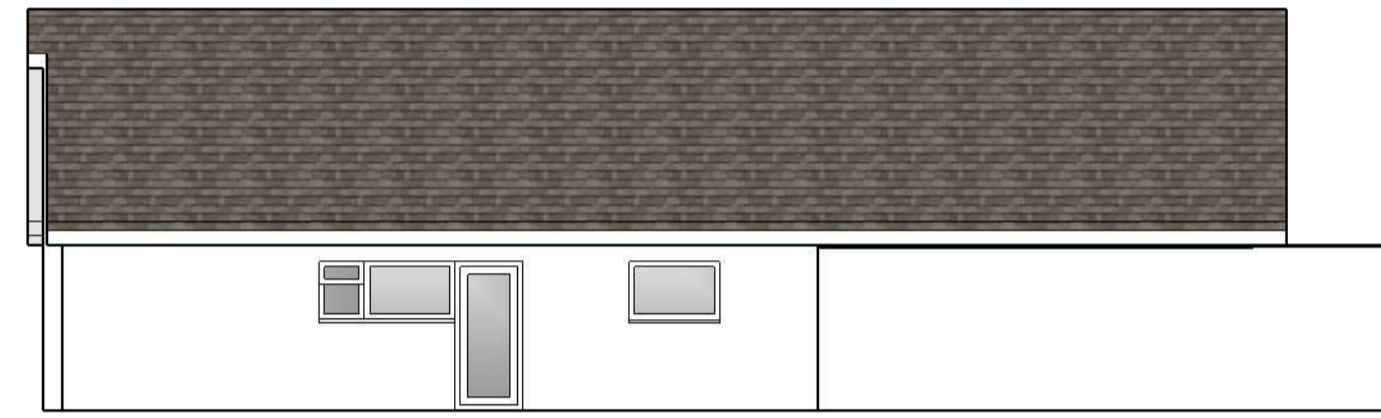


North

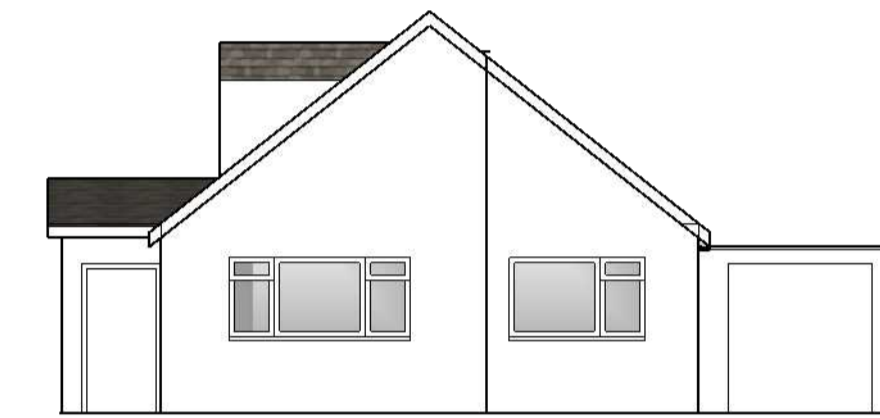


East

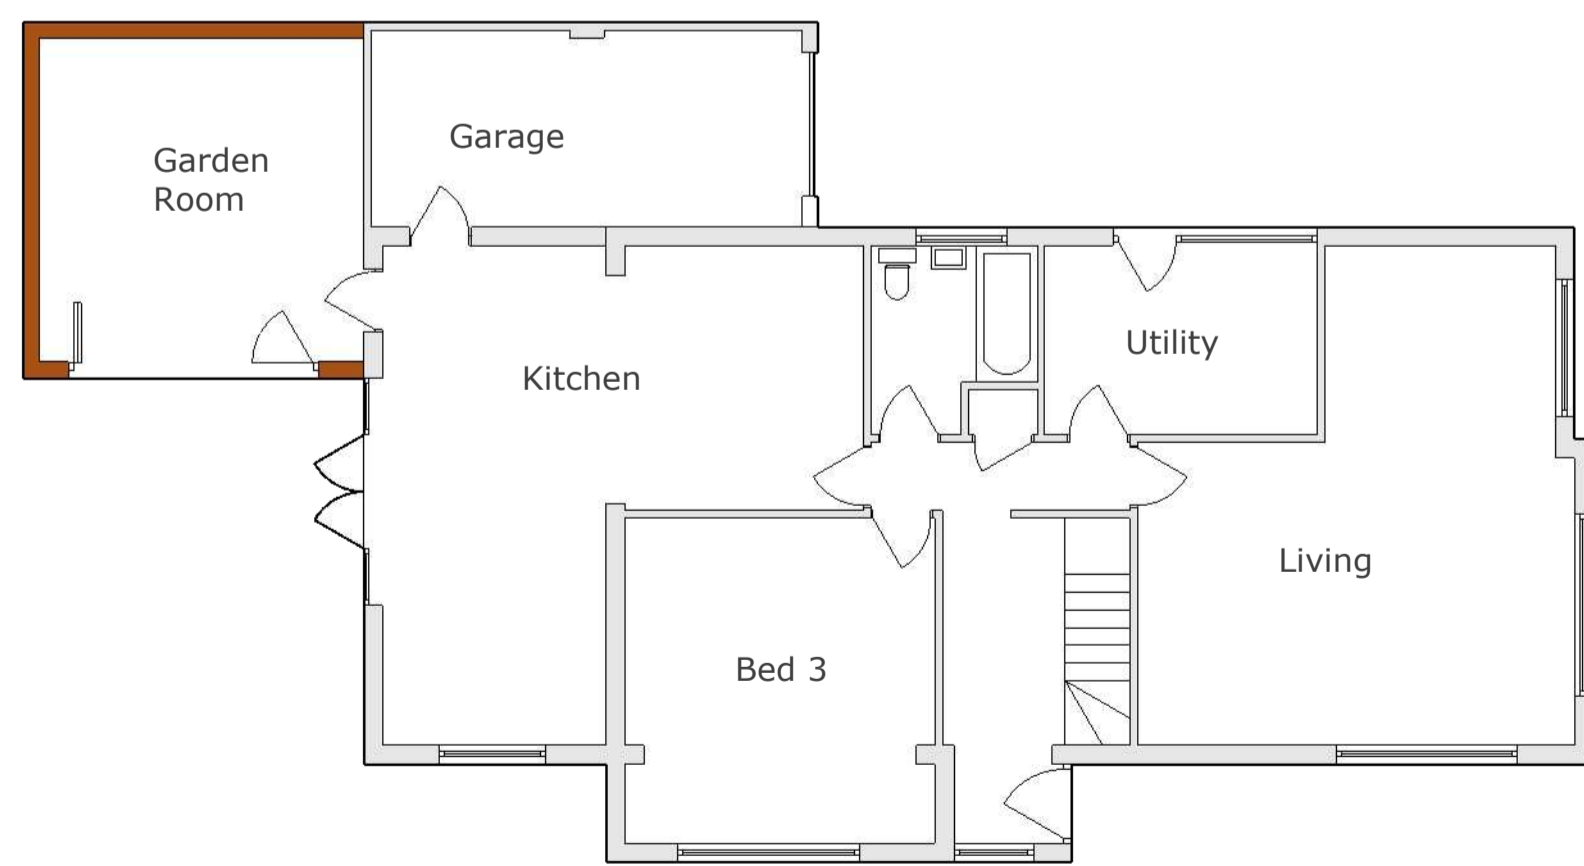


Proposed

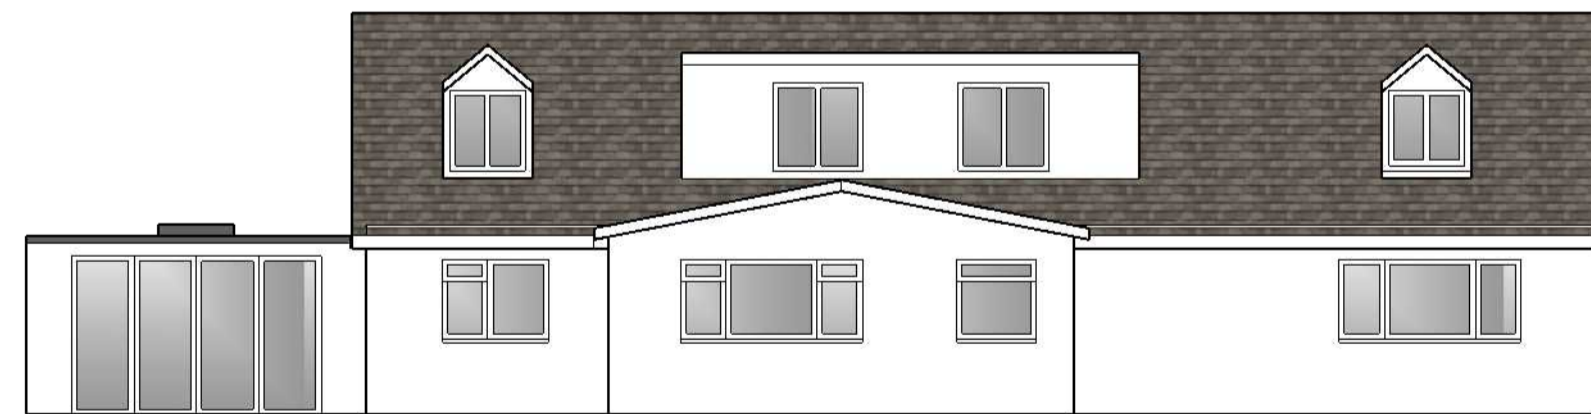


South

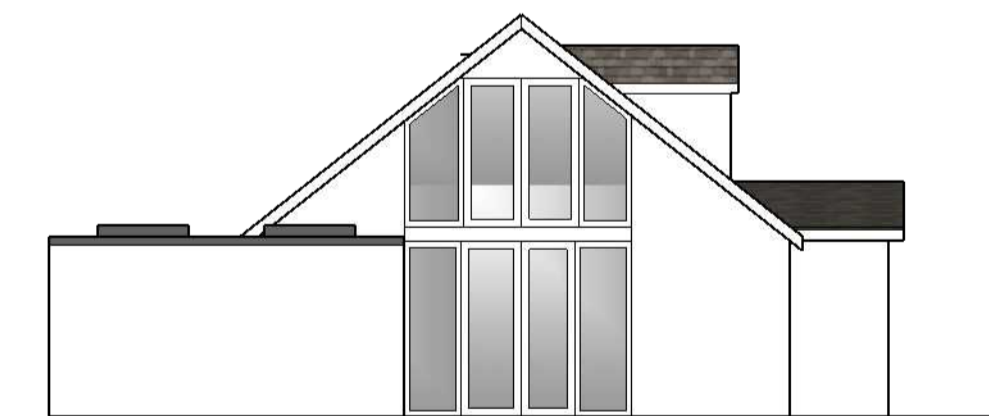

West

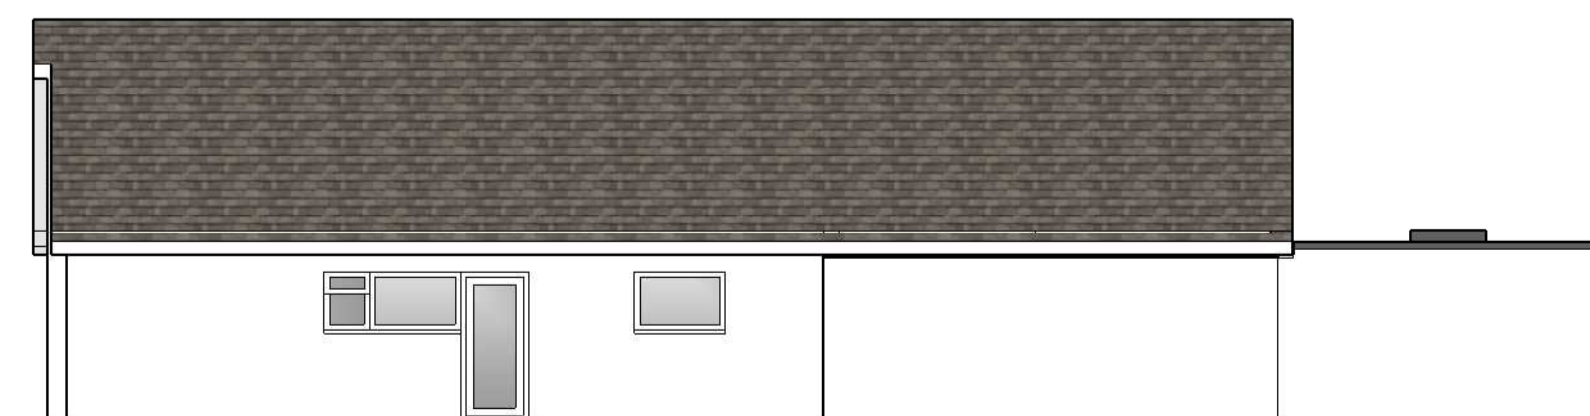

North

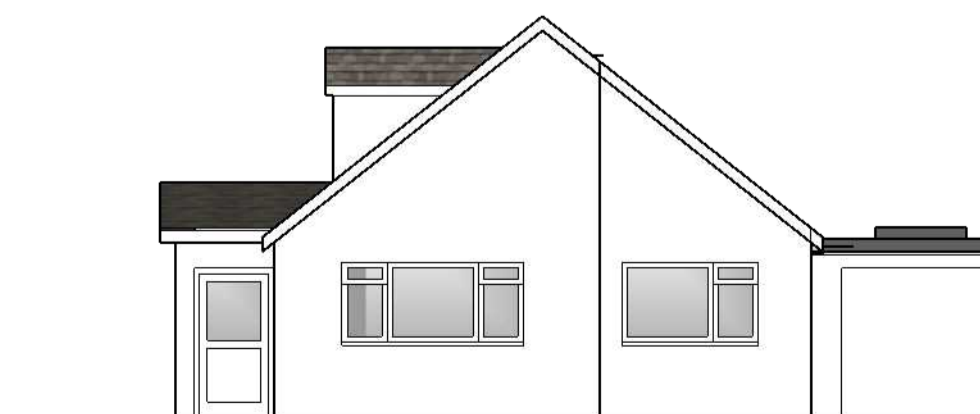

East