

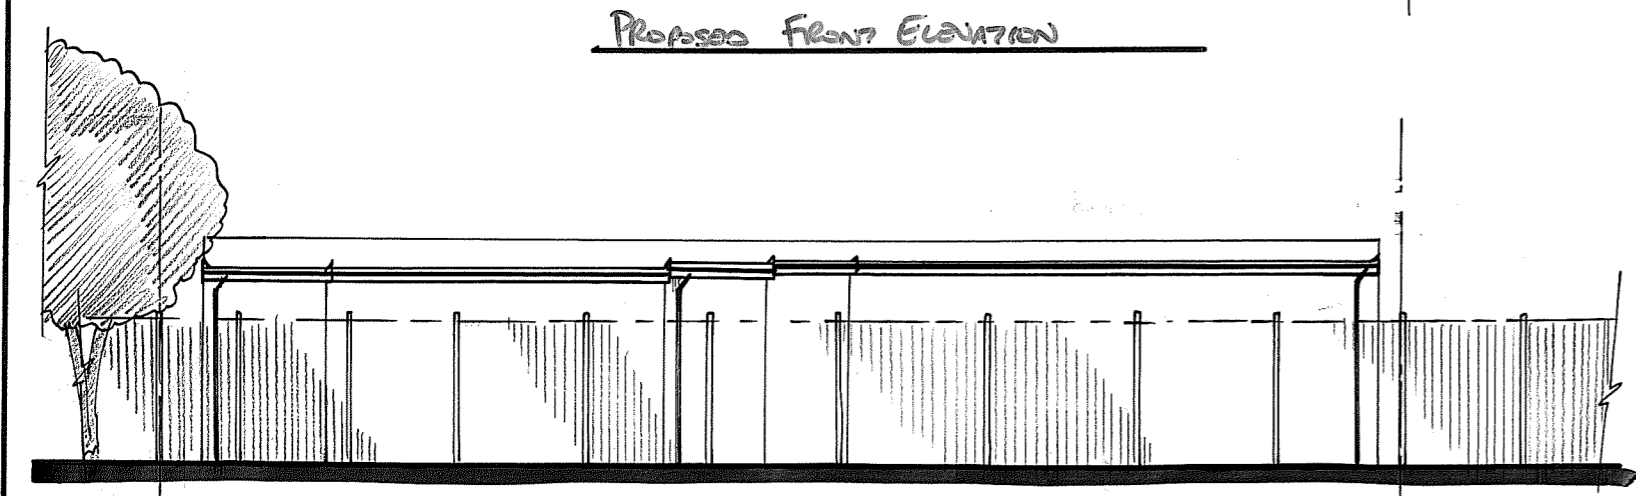


Proposed Ground Floor GA

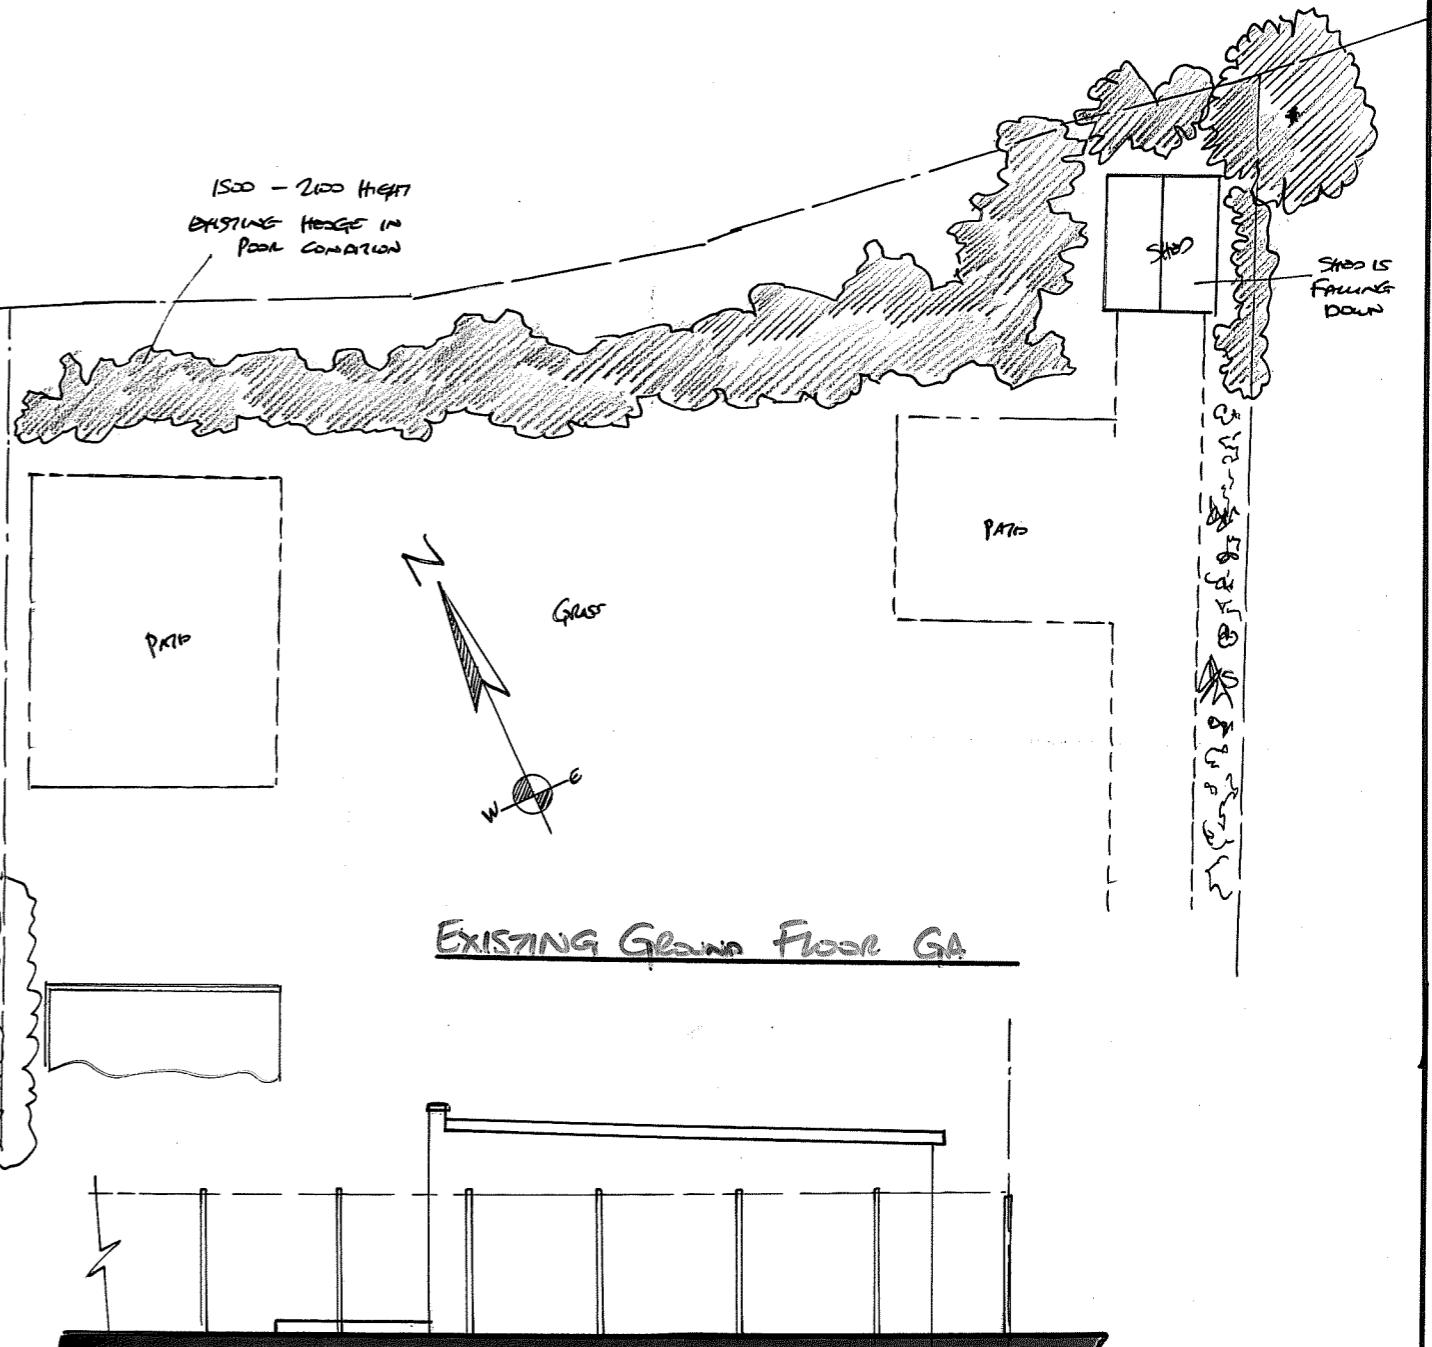

Proposed Front Elevation

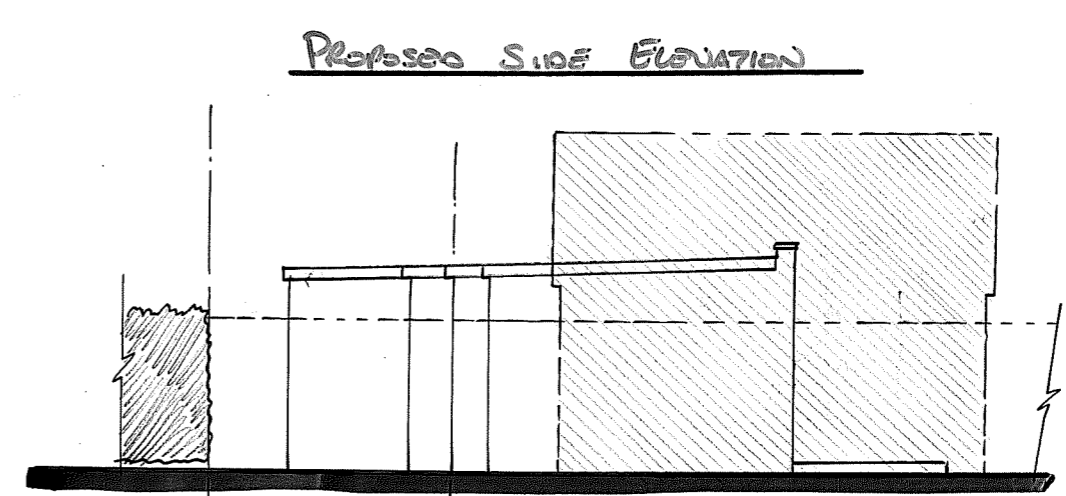

Proposed Side Elevation



Proposed Rear Elevation



Proposed Side Elevation

REV 03 - PATIO ROUNDED.	
REV 02 - EXTERIOR SHAPE CHANGED	
REV 01 - HOME OFFICE SUPPLEMENT	
REV 0 - DEAD?	
TITLE	REAR OUTBUILDING/ GAMES ROOM / STUDY & GARDEN SHED.
DATE	DEC / 2022
SCALE	1:100 @ A3
PROJECT	124 BLEAN COMMON CANTONBURY KENT CT2 9SS
DRAWING	DKN / 7/17/06
REV	03