



EXISTING AND PROPOSED JOISTS

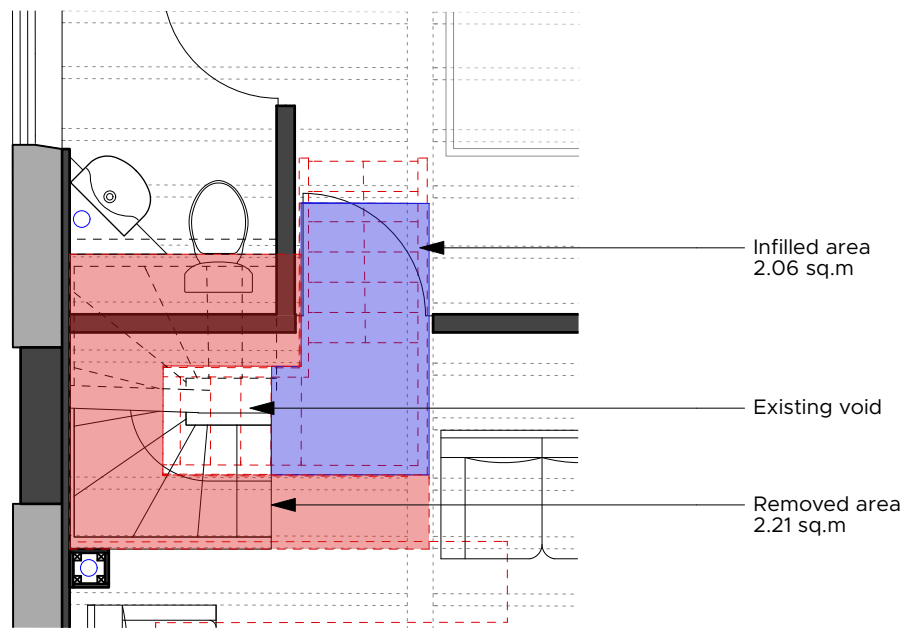

INFILLED AND REMOVED AREA

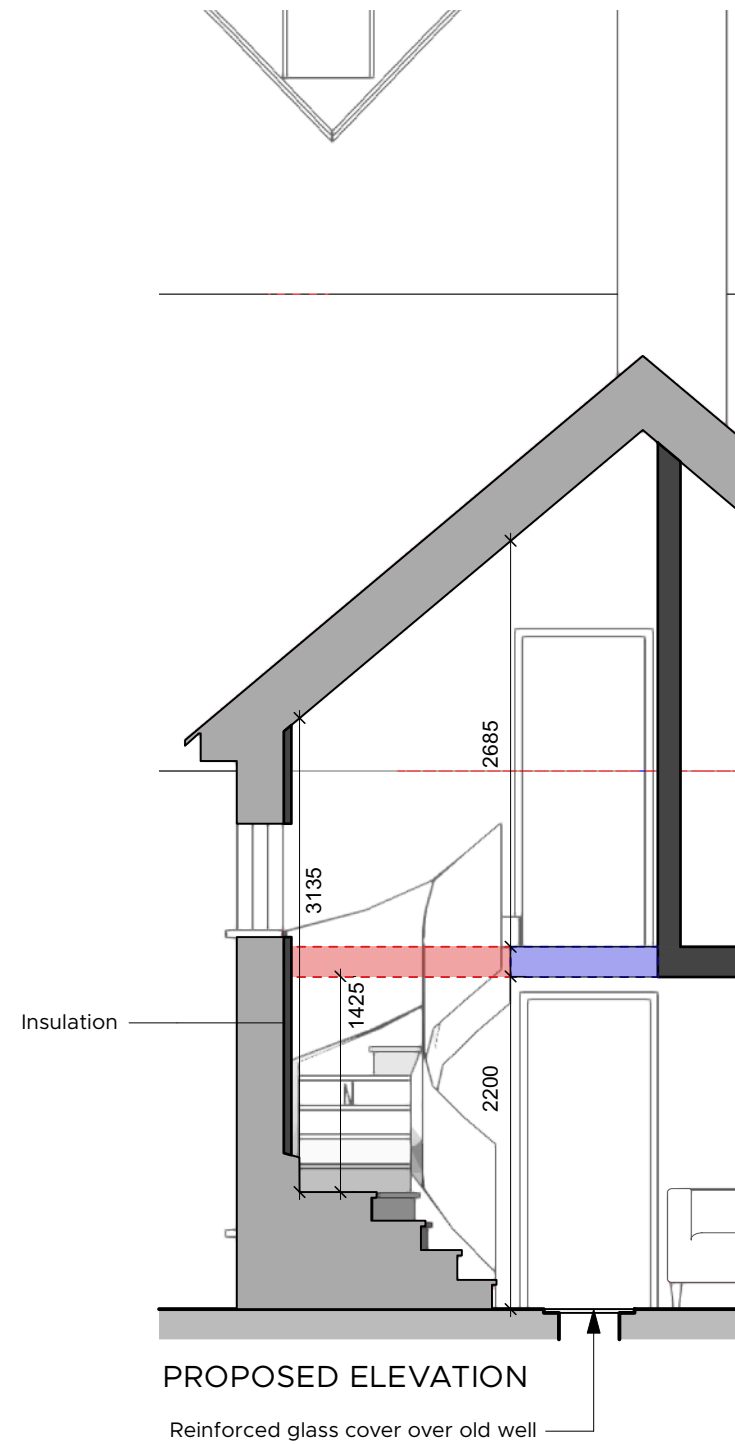

PROPOSED ELEVATION

- ▶ KEY
- Existing
  - Proposed
  - Removed
  - Infilled



Market Place / Hadleigh / Ipswich / Suffolk / IP7 5DN  
 T / 01473 827992 E / enquiries@wk-architects.co.uk  
 Do not scale from drawing; work to figured dimensions only.  
 Copyright © Wincer Kievenaar Architects Limited  
 5760\_Plans and Elevations\_7.vwx



PROJECT ALTERATIONS AND EXTENSIONS  
 THE GRANGE, DAKINGS LANE  
 FELSHAM, BURY ST EDMUNDS, IP30 0QW  
 CLIENT Mr. Lance & Mrs. Quilton

STATUS PLANNING

TITLE Proposed Staircase (Bakery)

SCALE 1:50 SHEET SIZE A3

ISSUE DATE 30/11/2022

AUTHOR FDS CHECK PB

REVISION	DESCRIPTION	DATE	DRAWN	CHECK

JOB No. **5760** DRAWING No. **PA\_10** REVISION