


- KEY
- Indicates structure to be removed
 - Gravel
 - Paving
 - Grass
 - Water
 - Tree

- Restore original brickwork and ironwork at the front of the property
- Replace and extend slab driveway with gravel in front of the cottage.
- En-suite drainage boxed internally and connected to exterior drainage.
- Partially demolish existing garage.
- NEW GARAGE / CARTLODGE
- Remove concrete tanks

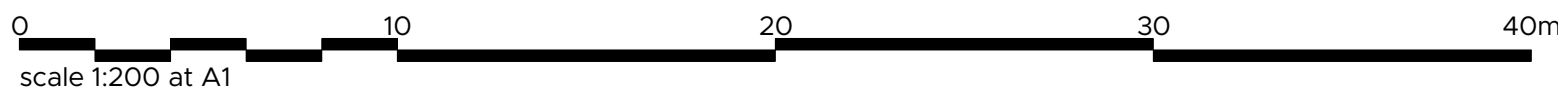

REVISION	DESCRIPTION	DATE	DRAWN	CHECK
NO. 001	5760	PA_03		
TITLE	Proposed Site Plan			
SCALE	1:200	SHEET SIZE	A1	
ISSUE DATE	30/11/2022			
AUTHOR	SST	CHECK	PB	
PROJECT	ALTERATIONS AND EXTENSIONS THE GRANGE, DAKINGS LANE FELSHAM, BURY ST EDMUNDS, IP30 0QW			
CURT	Mr. Lance & Mrs. Qilton			
STATUS	PLANNING			