


Ordnance Survey, (c) Crown Copyright 2022. All rights reserved. Licence number 100022432

LOCATION PLAN (1:1250)

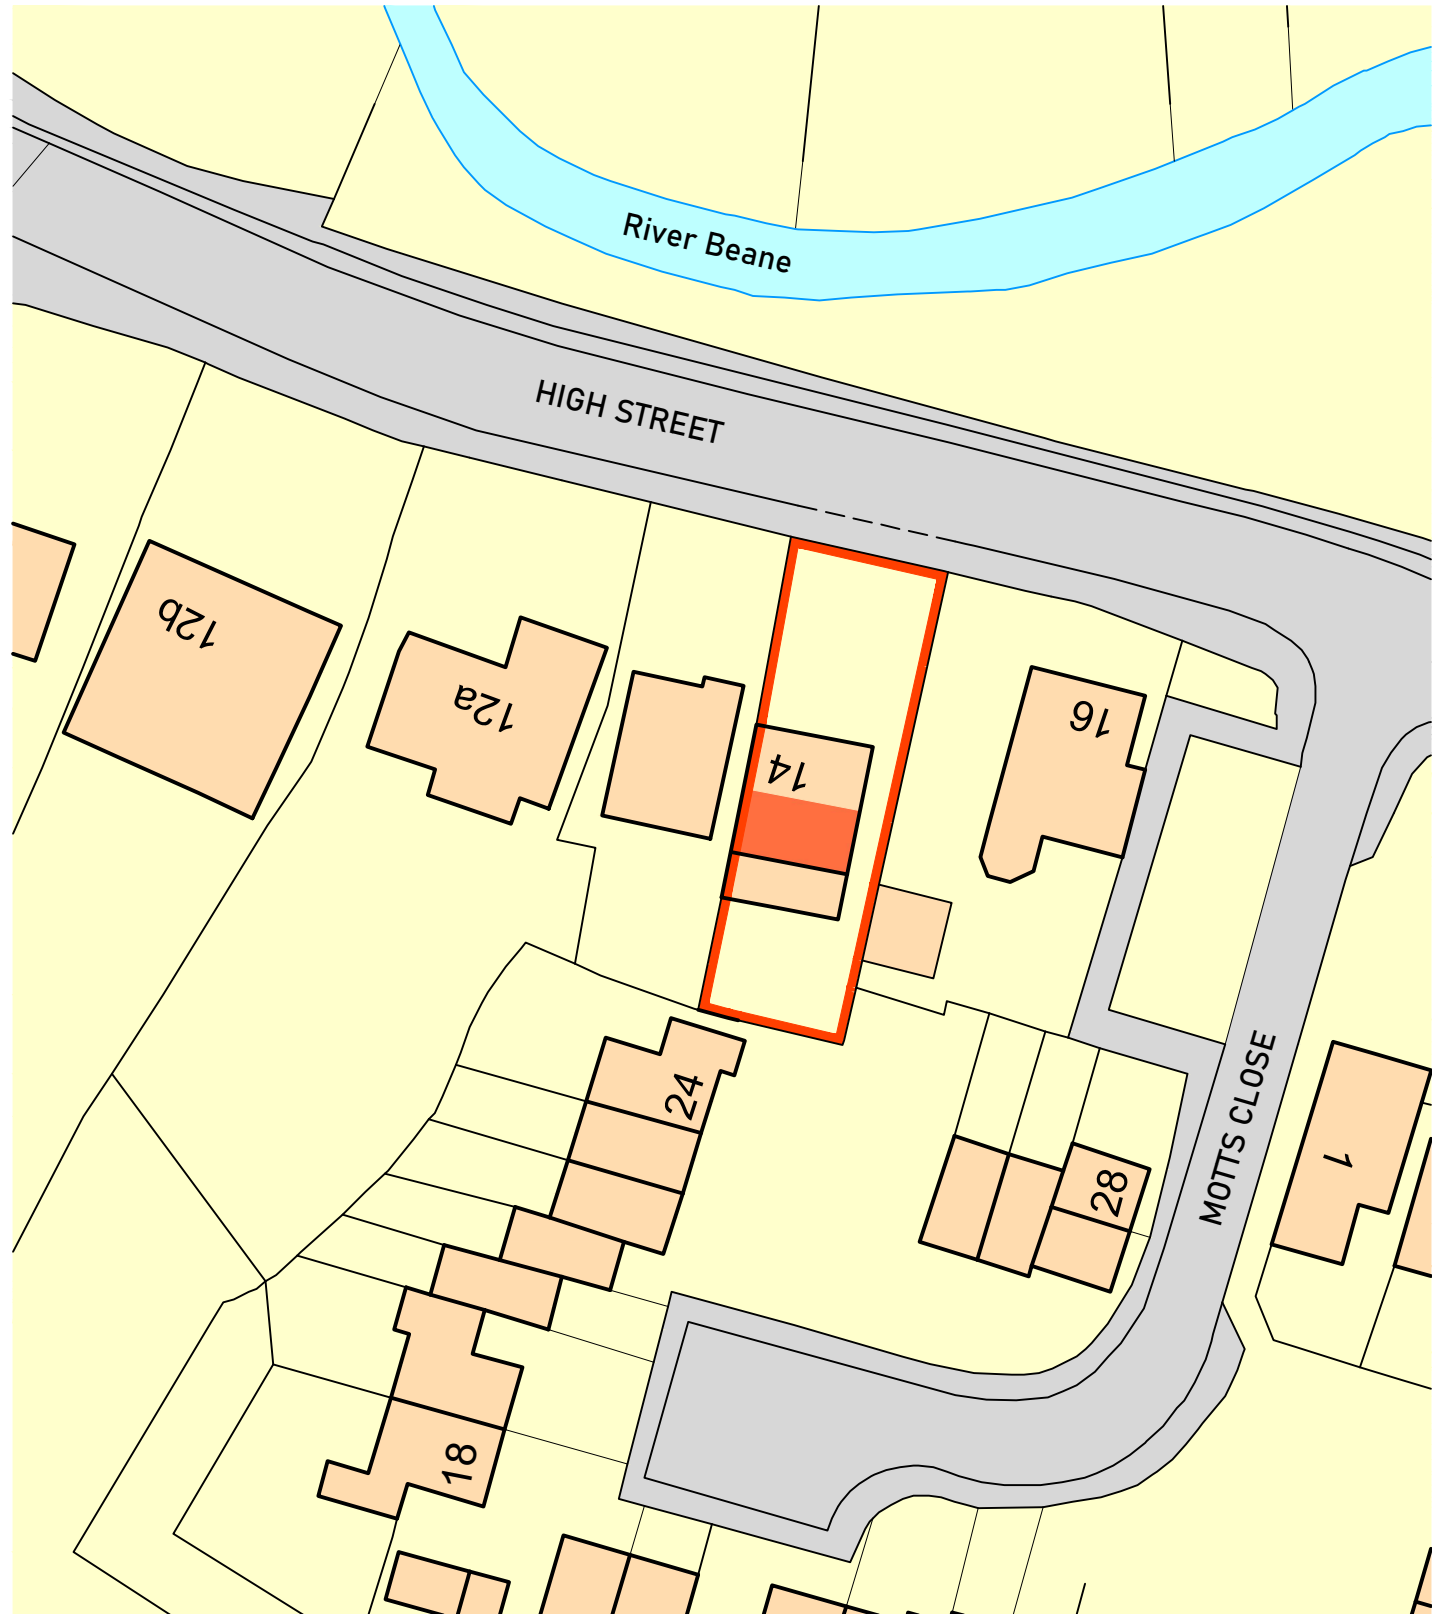

PROPOSED BLOCK PLAN (1:500)



REVISIONS:

**HERTFORD
PLANS**


M 07534 432 470
info@hertfordplans.co.uk
instagram.com/hertfordplans

14 High Street, Watton at Stone, SG14 3ST
LOFT CONVERSION

LOCATION PLAN & PROPOSED BLOCK PLAN



1:1250

 

Scale 1:500 @A3
Date JAN 2023
Drawn SS
Status PLANNING

Drawing No. 814/L001
Revision C