


**Proposed North Elevation**






**Proposed East Elevation**

**Proposed South Elevation**

**Proposed West Elevation**

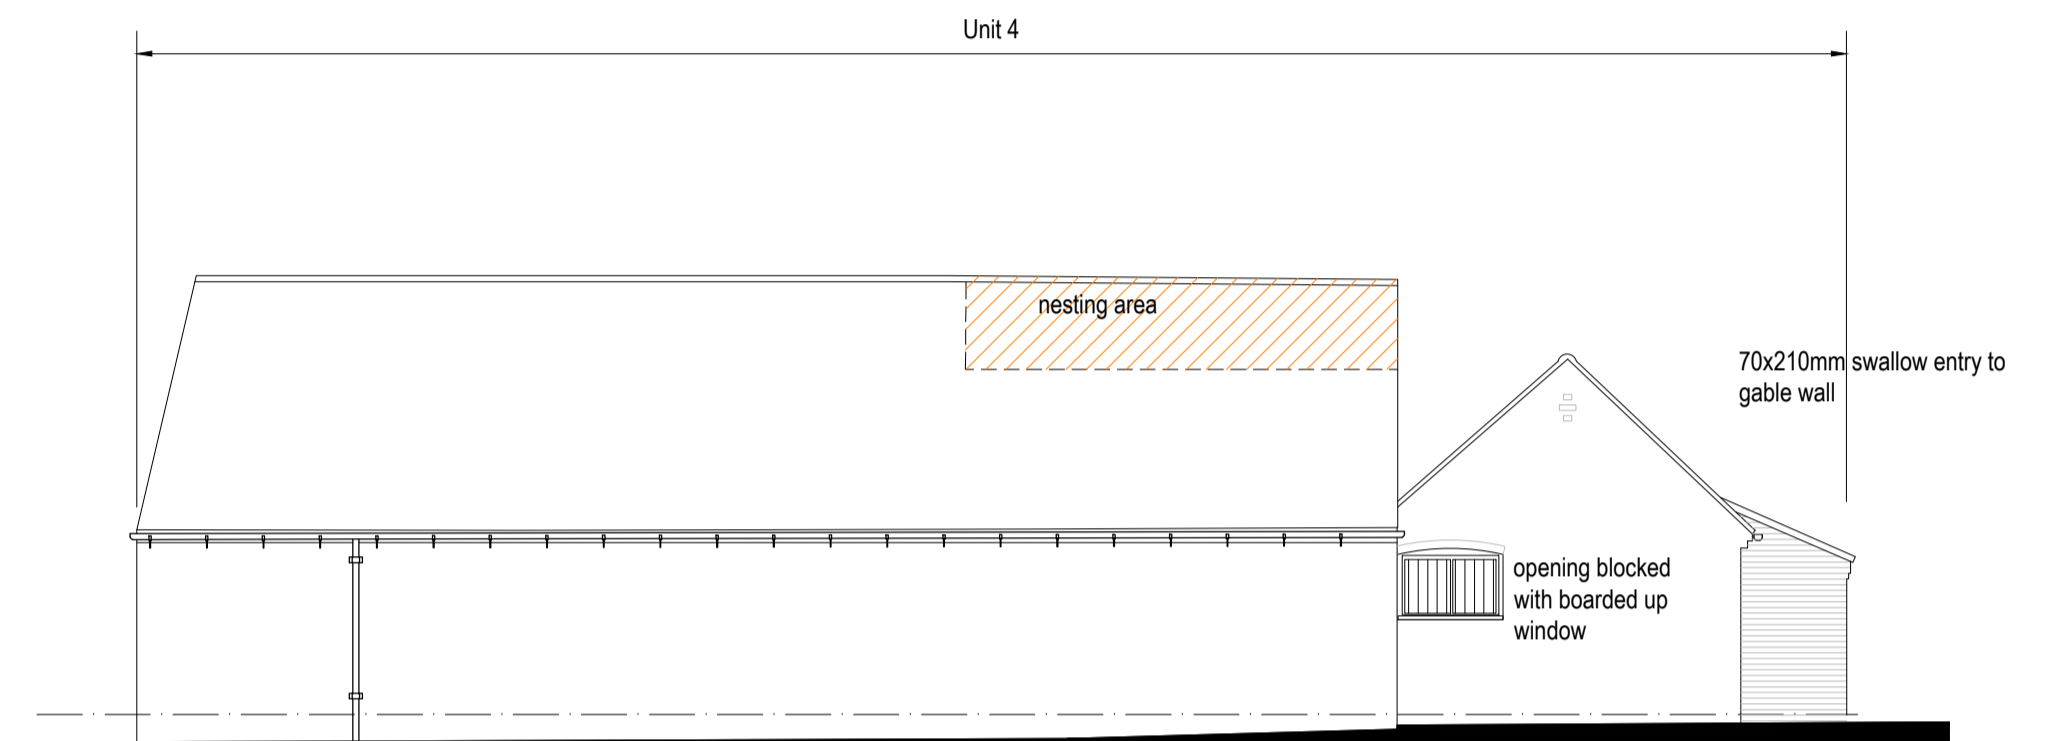


**Proposed West Elevation**

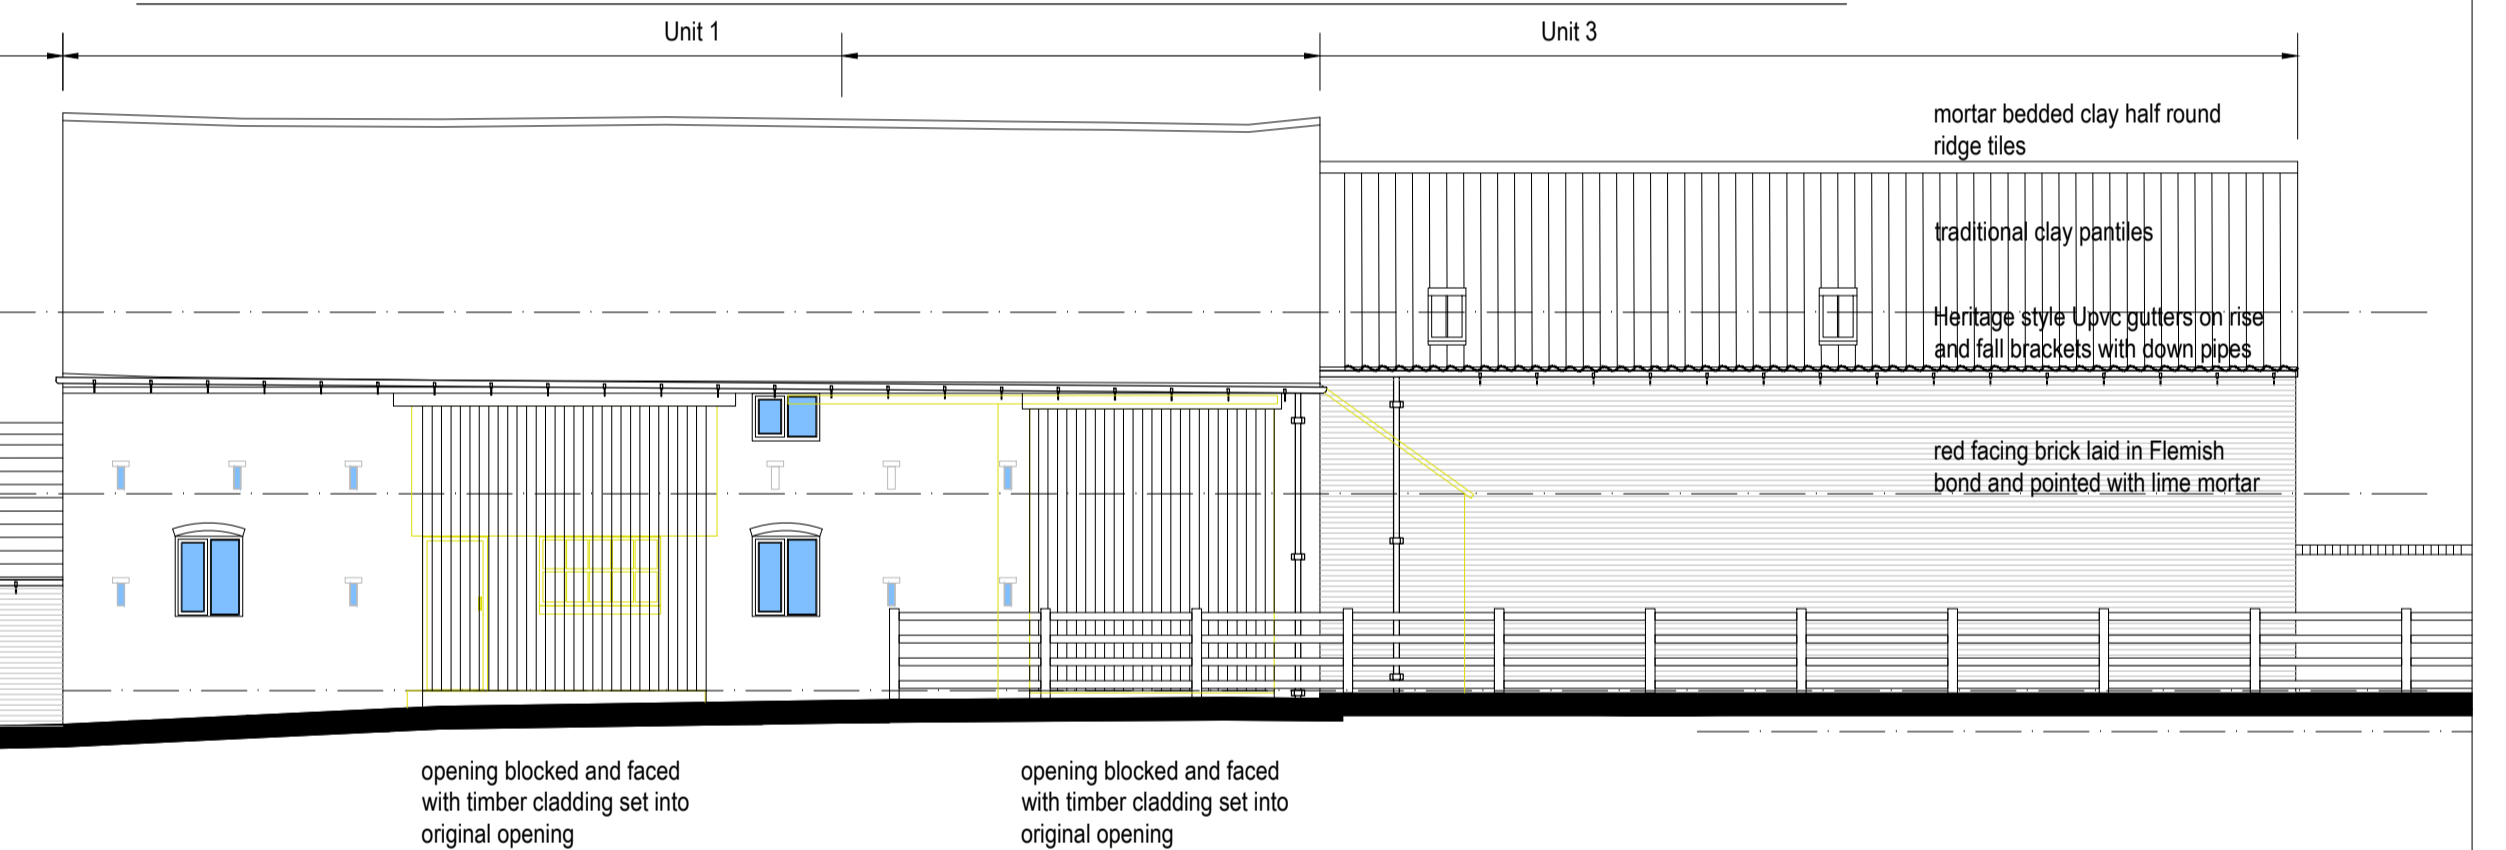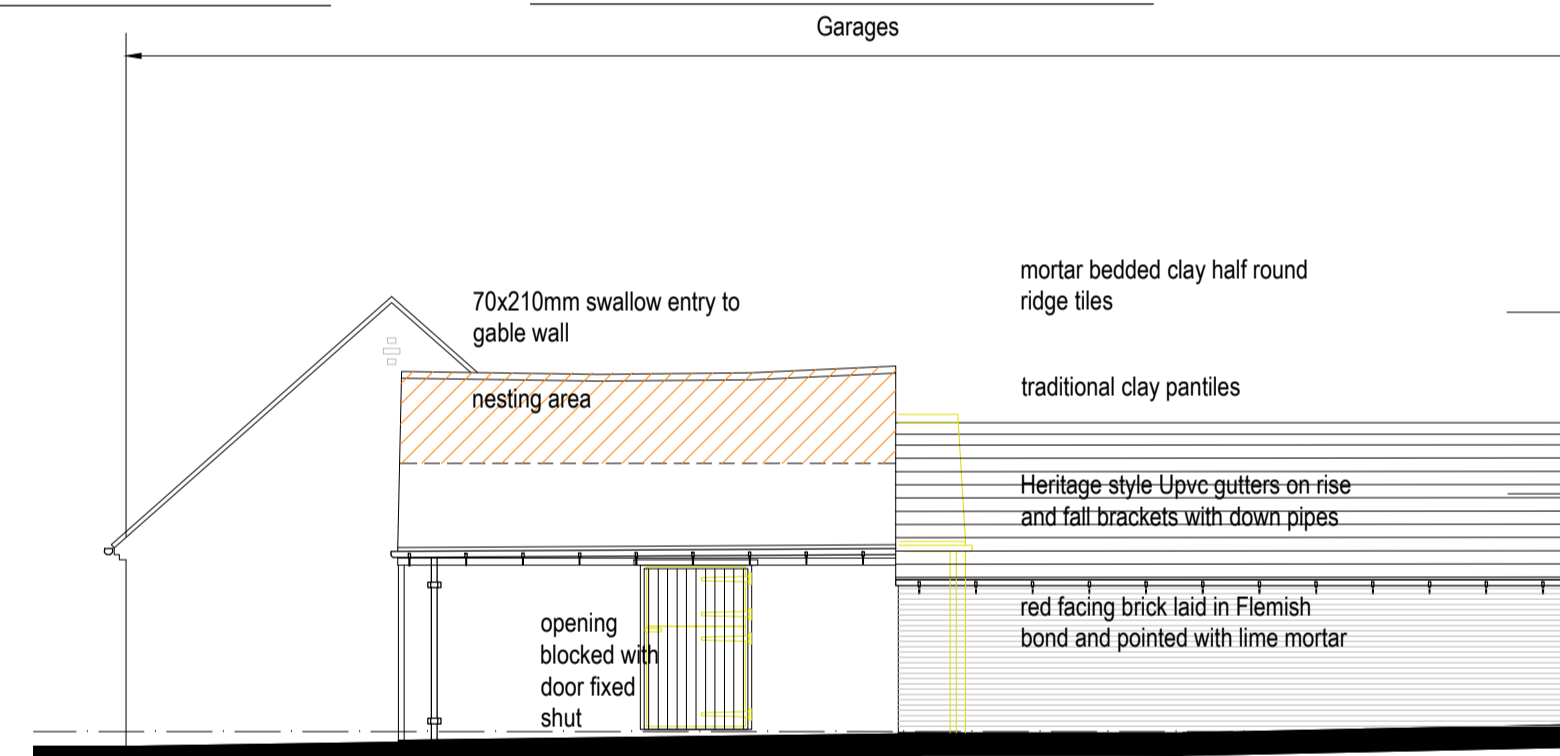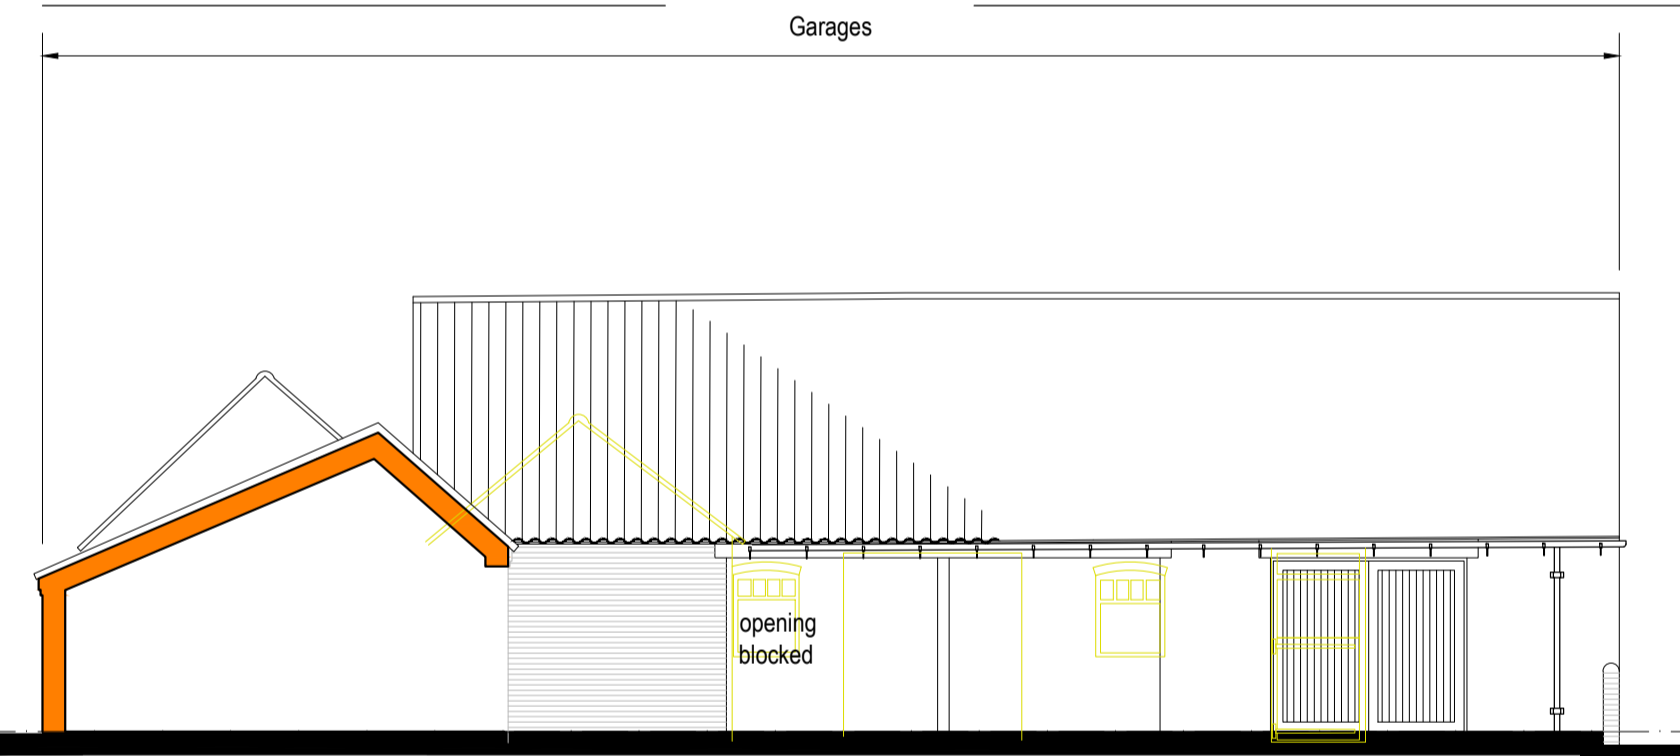

**Proposed East Elevation**

**Proposed South Elevation**

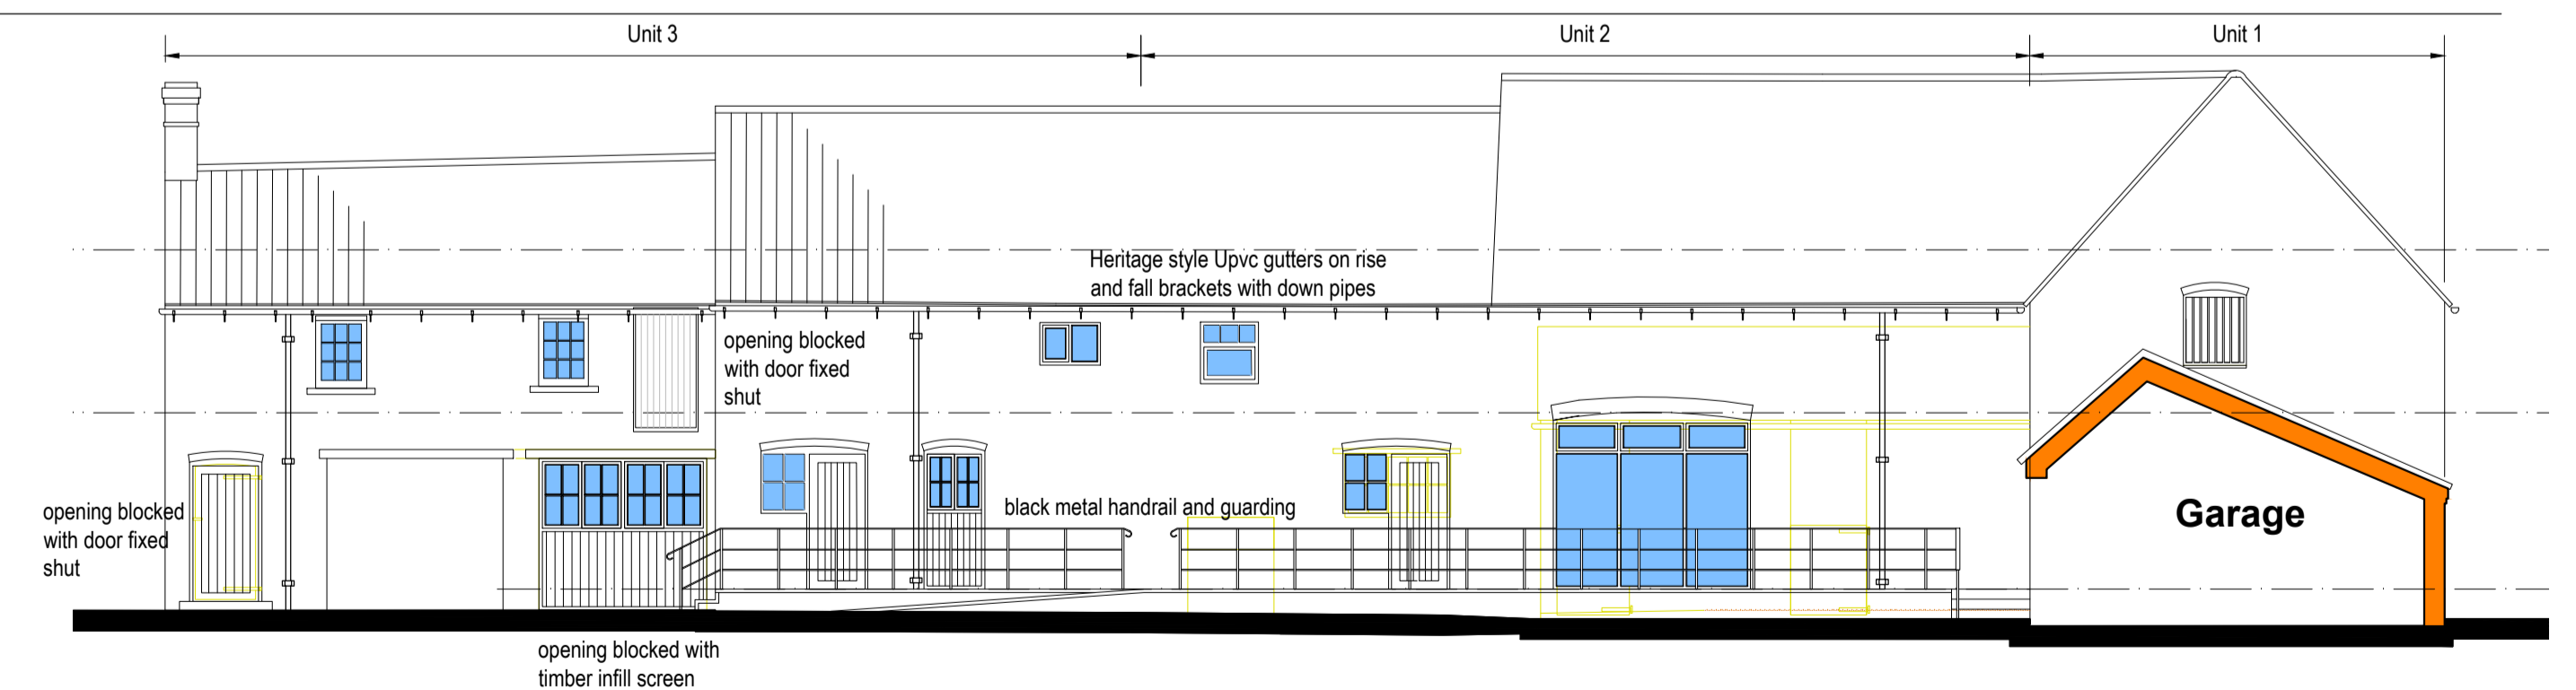

**Proposed West Elevation**

**Proposed East Elevation**

**Manor Farm, Elkesley (Phase 2)**

C	cda 10/19	Amended following feed back from the conservation officer and highways	SCALE	A1	1:100	DATE	AUG 19
B	cda 09/19	Amended following validation letter from BDC.	PROJECT	Manor Farm Elkesley Phase II		DRAWN	cda
			REFERENCE	9117	213	CHECKED	
			TITLE	Proposed Elevations			
			T:	01909 500710			
			E:	contact@soularchitects.co.uk			
			W:	www.soularchitects.co.uk			

