


1 Existing Ground Floor Level 1:50



2 Existing First Floor Level 1:50

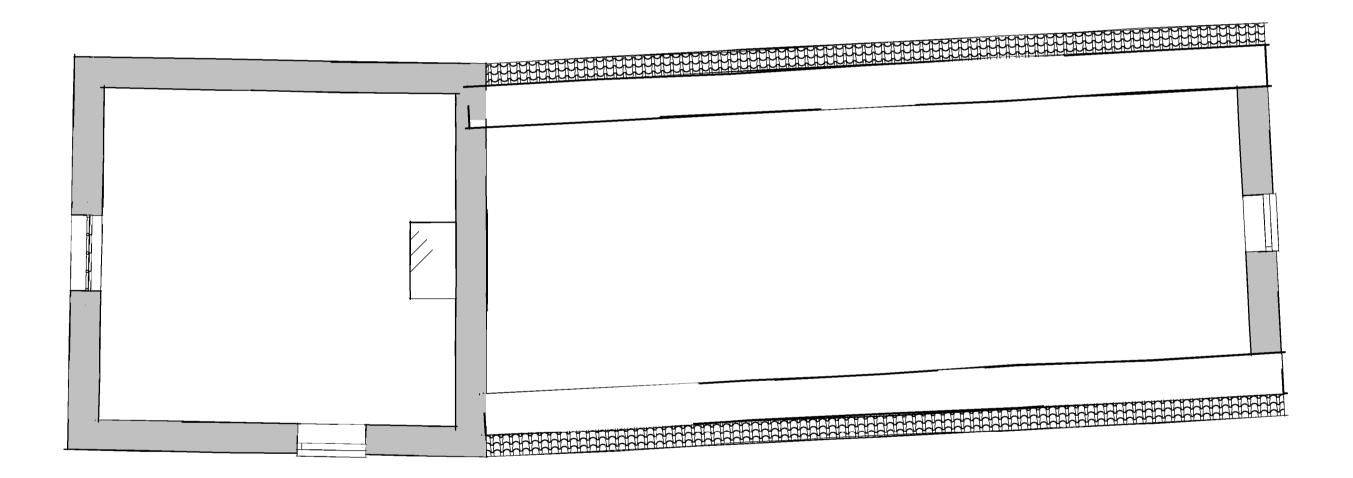

CARLYON.

ARCHITECTURE

Carlyon Architecture Phone: 07795662448 E-mail: will@carlyonarchitecture.co.uk



Note:

The contractor is to check and verify all dimensions, levels and drainage routes on site before starting work and report any omissions or errors.

This drawing is to be read in conjunction with all relevant consultants and specialists drawings.

No.	Description	Date

Mr Field 3 Globe Street, Methwold

Existing Plans

Project number	FGS01
Date	24/11/2022
Drawn by	WS
Checked by	WJS

A1-05

Scale As indicated