



Note:  
The contractor is to check and verify all dimensions, levels and drainage routes on site before starting work and report any omissions or errors.  
This drawing is to be read in conjunction with all relevant consultants and specialists drawings.

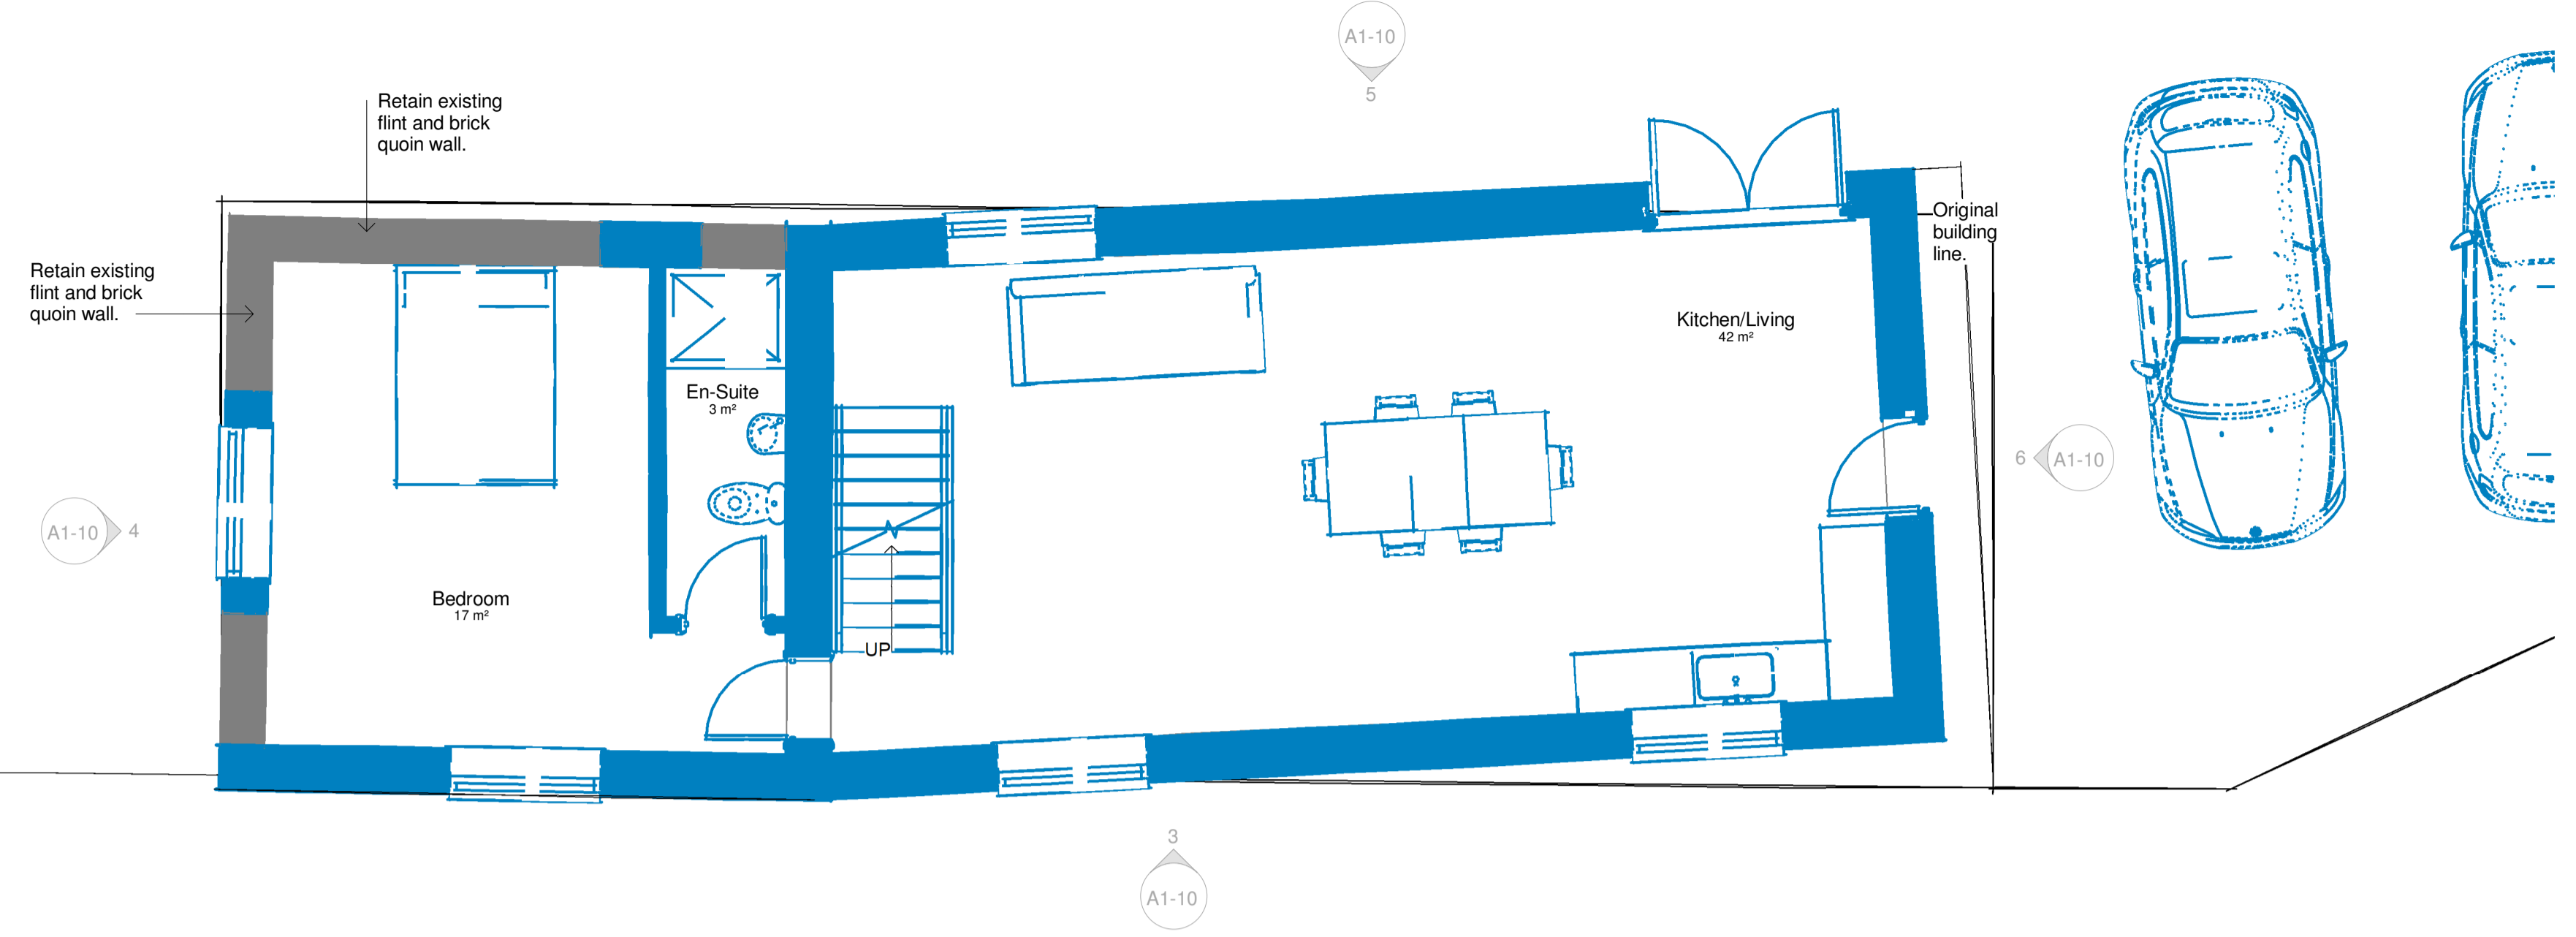


- Existing.
- Proposed.
- Bin storage and presentation points.
- Cycle storage.
- EV charging point.
- 1800mm timber fence.
- Gravel.

Key  
1 : 50

1 Proposed Ground Floor Level  
1 : 50

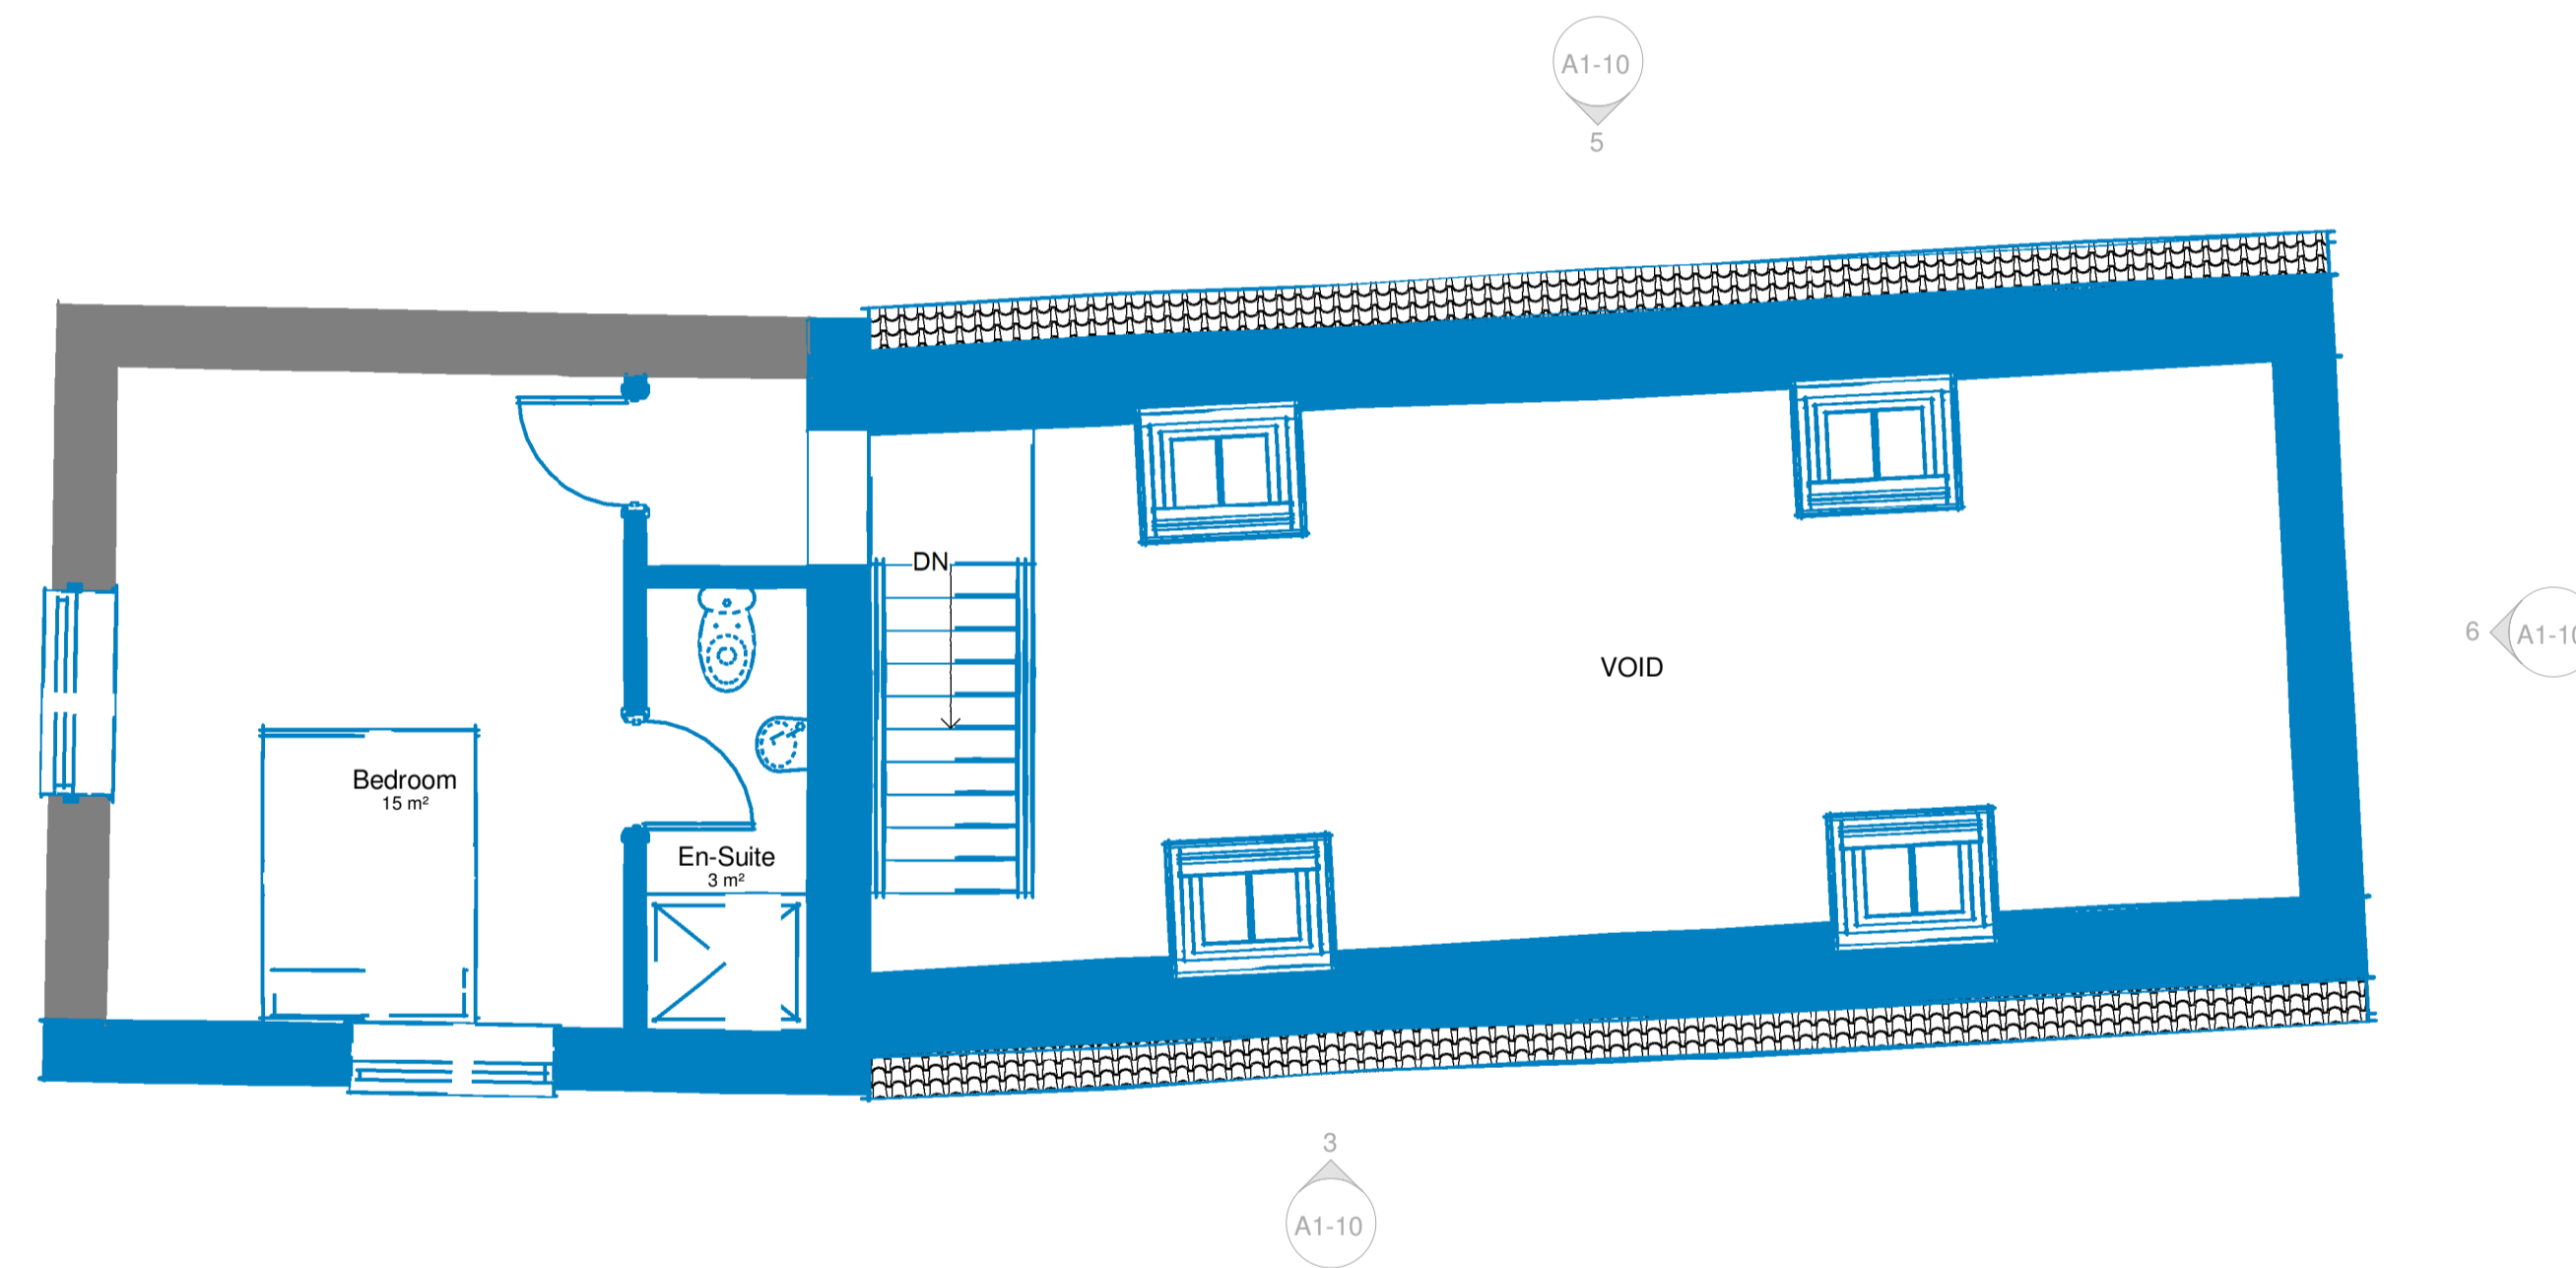


2 Proposed First Floor Level  
1 : 50

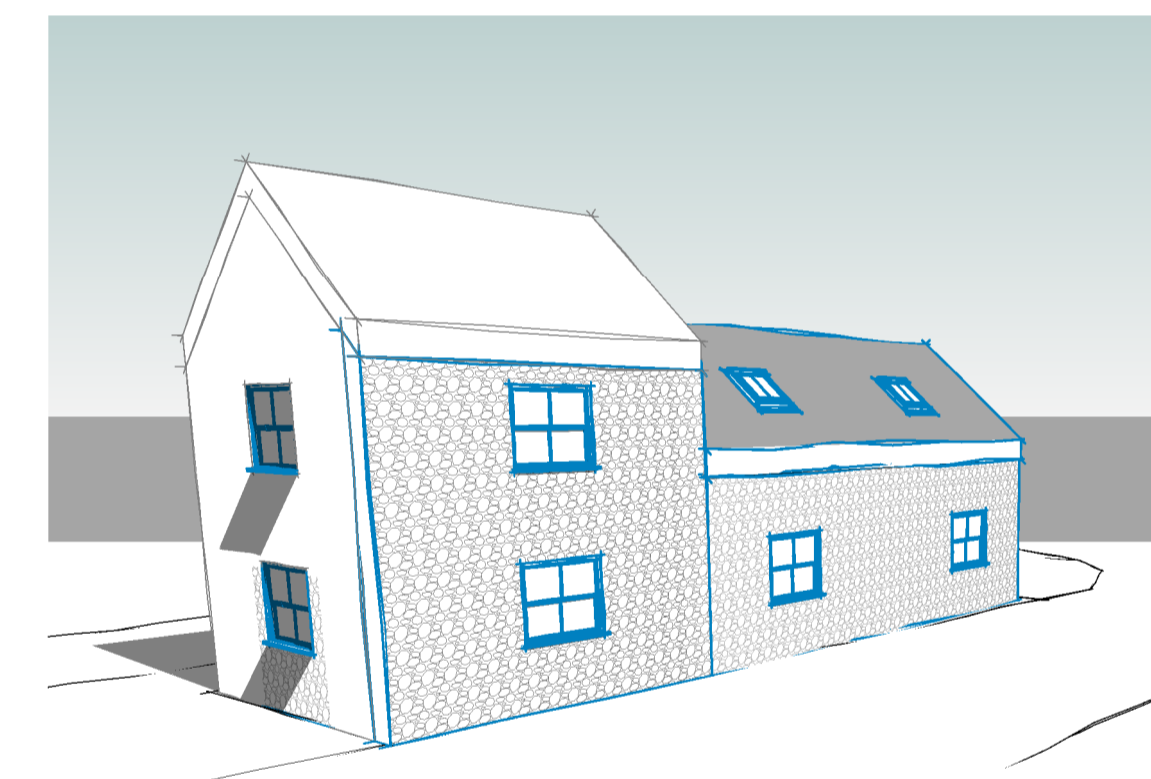

7 3D View 1

| No. | Description | Date |
|-----|-------------|------|
|     |             |      |
|     |             |      |
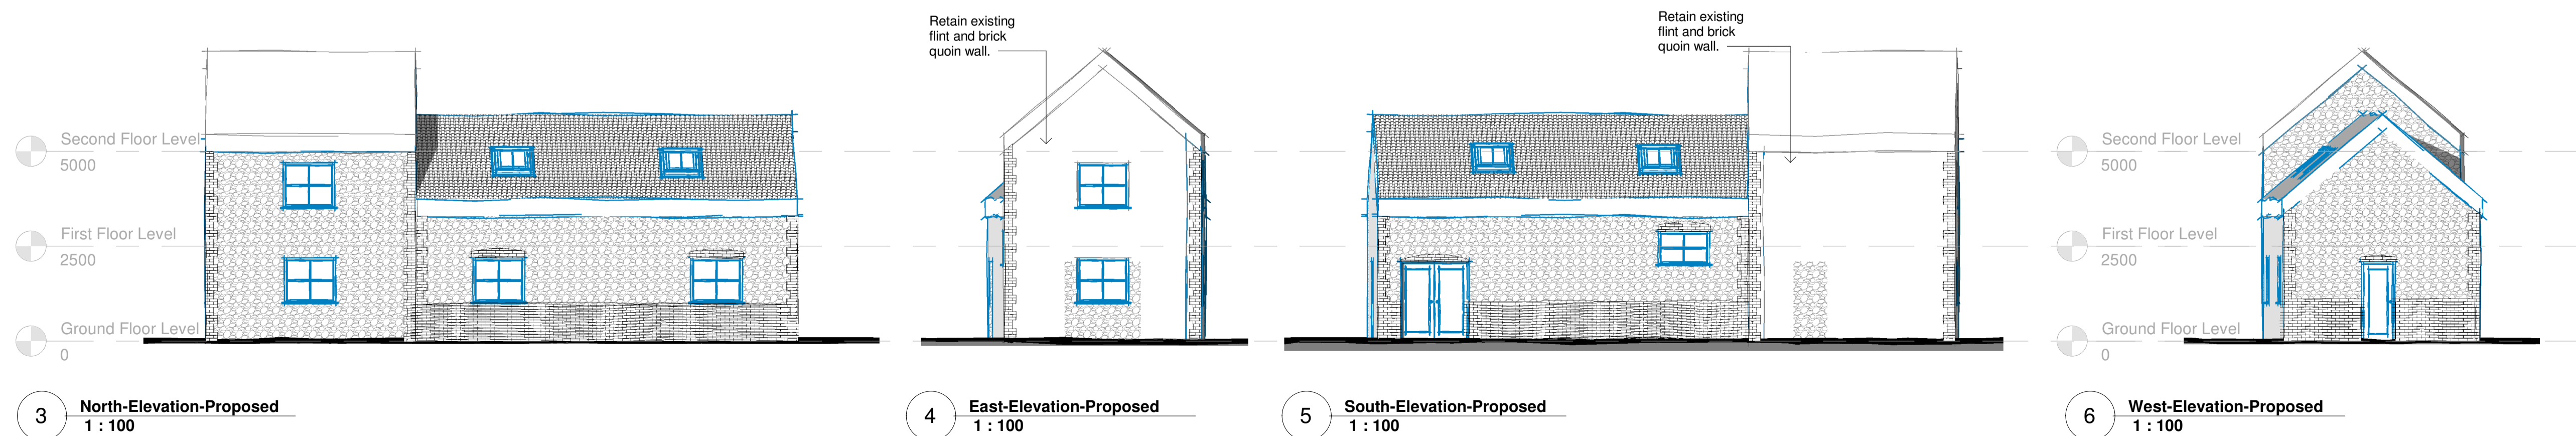

3 North-Elevation-Proposed  
1 : 100

4 East-Elevation-Proposed  
1 : 100

5 South-Elevation-Proposed  
1 : 100

6 West-Elevation-Proposed  
1 : 100

Mr Field  
3 Globe Street,  
Methwold

Proposed Plans

|                |            |
|----------------|------------|
| Project number | FGS01      |
| Date           | 24/11/2022 |
| Drawn by       | WS         |
| Checked by     | WJS        |

A1-10

Scale As indicated