


This drawing has been prepared solely for the purposes of the stage indicated on the drawing. As such this drawing may not include sufficient detail for any stage beyond that indicated. This drawing forms part of an information pack relating to the indicated stage and should be read in conjunction with all other drawings, reports specifications and schedules, including those from other Consultants. Contractors must check all dimension on site before fabrication. As built drawings are not based on surveyed information unless stated otherwise. Only figured dimensions are to be used for construction. All discrepancies to be reported to Trewin Design Architects Ltd before proceeding. Copyright - All rights reserved.

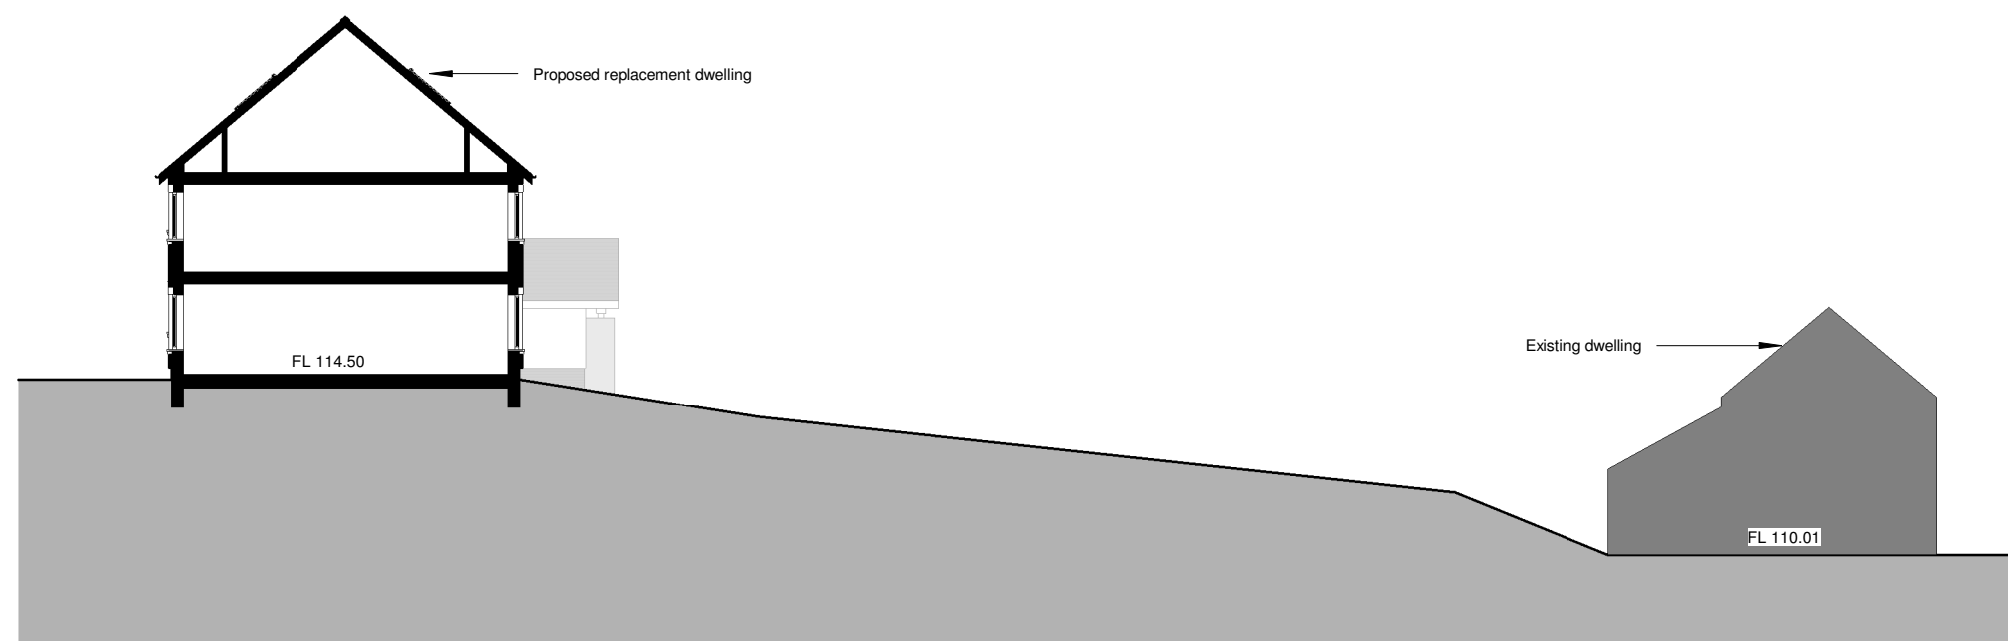

Site Section 0 5m
1 : 200

Drawing title

Site Section

Job title

Replacement Dwelling
Cleave Cottage
Frizenham Farm

Client

Prouse, Mr & Mrs W

Drawn by SD	Stage PL - Detailed Design
--------------------	-----------------------------------

Checked by SD	Issued for Preliminary
----------------------	-------------------------------

Date 05/10/2022	Scale @ A3 1 : 200
------------------------	---------------------------

Drawing number 07932-TDA-DR-PL-0009	Revision P01
---	------------------------

Revision	Description	Date	Initials