



This drawing has been prepared solely for the purposes of the stage indicated on the drawing. As such this drawing may not include sufficient detail for any stage beyond that indicated. This drawing forms part of an information pack relating to the indicated stage and should be read in conjunction with all other drawings, reports specifications and schedules, including those from other Consultants. Contractors must check all dimension on site before fabrication. As built drawings are not based on surveyed information unless stated otherwise. Only figured dimensions are to be used for construction. All discrepancies to be reported to Trewin Design Architects Ltd before proceeding. Copyright - All rights reserved.

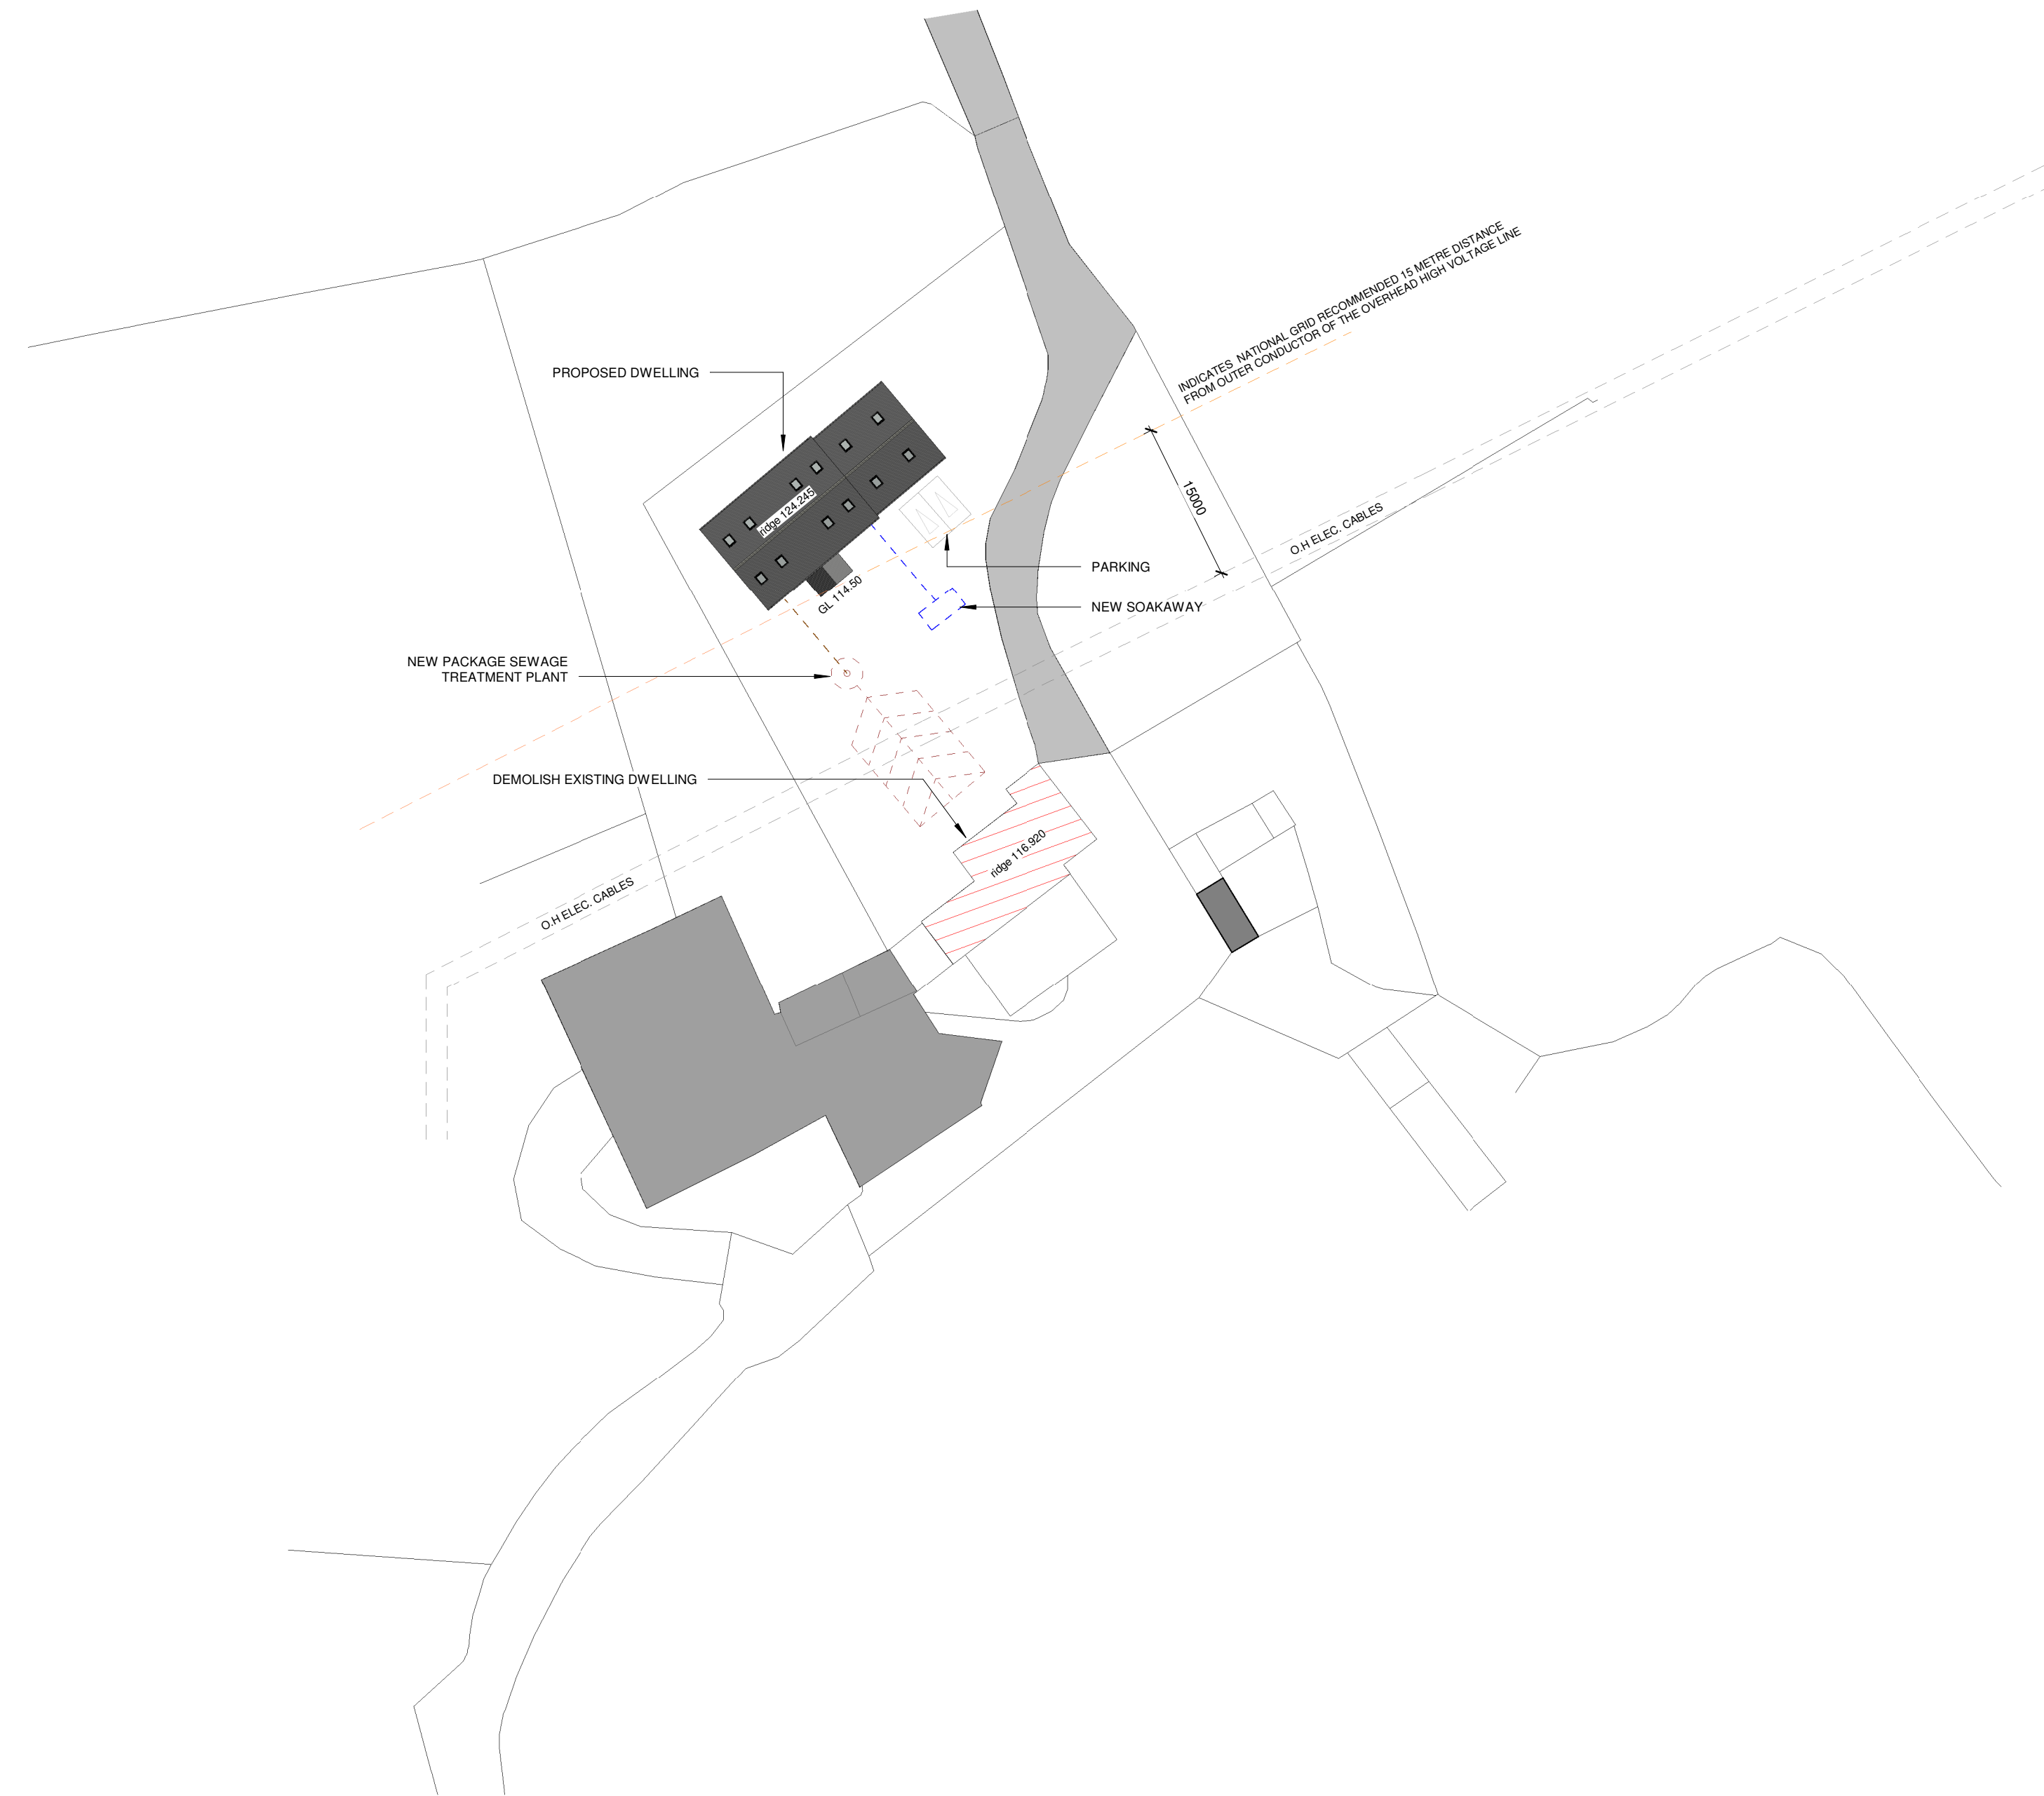

Block Plan

1 : 500

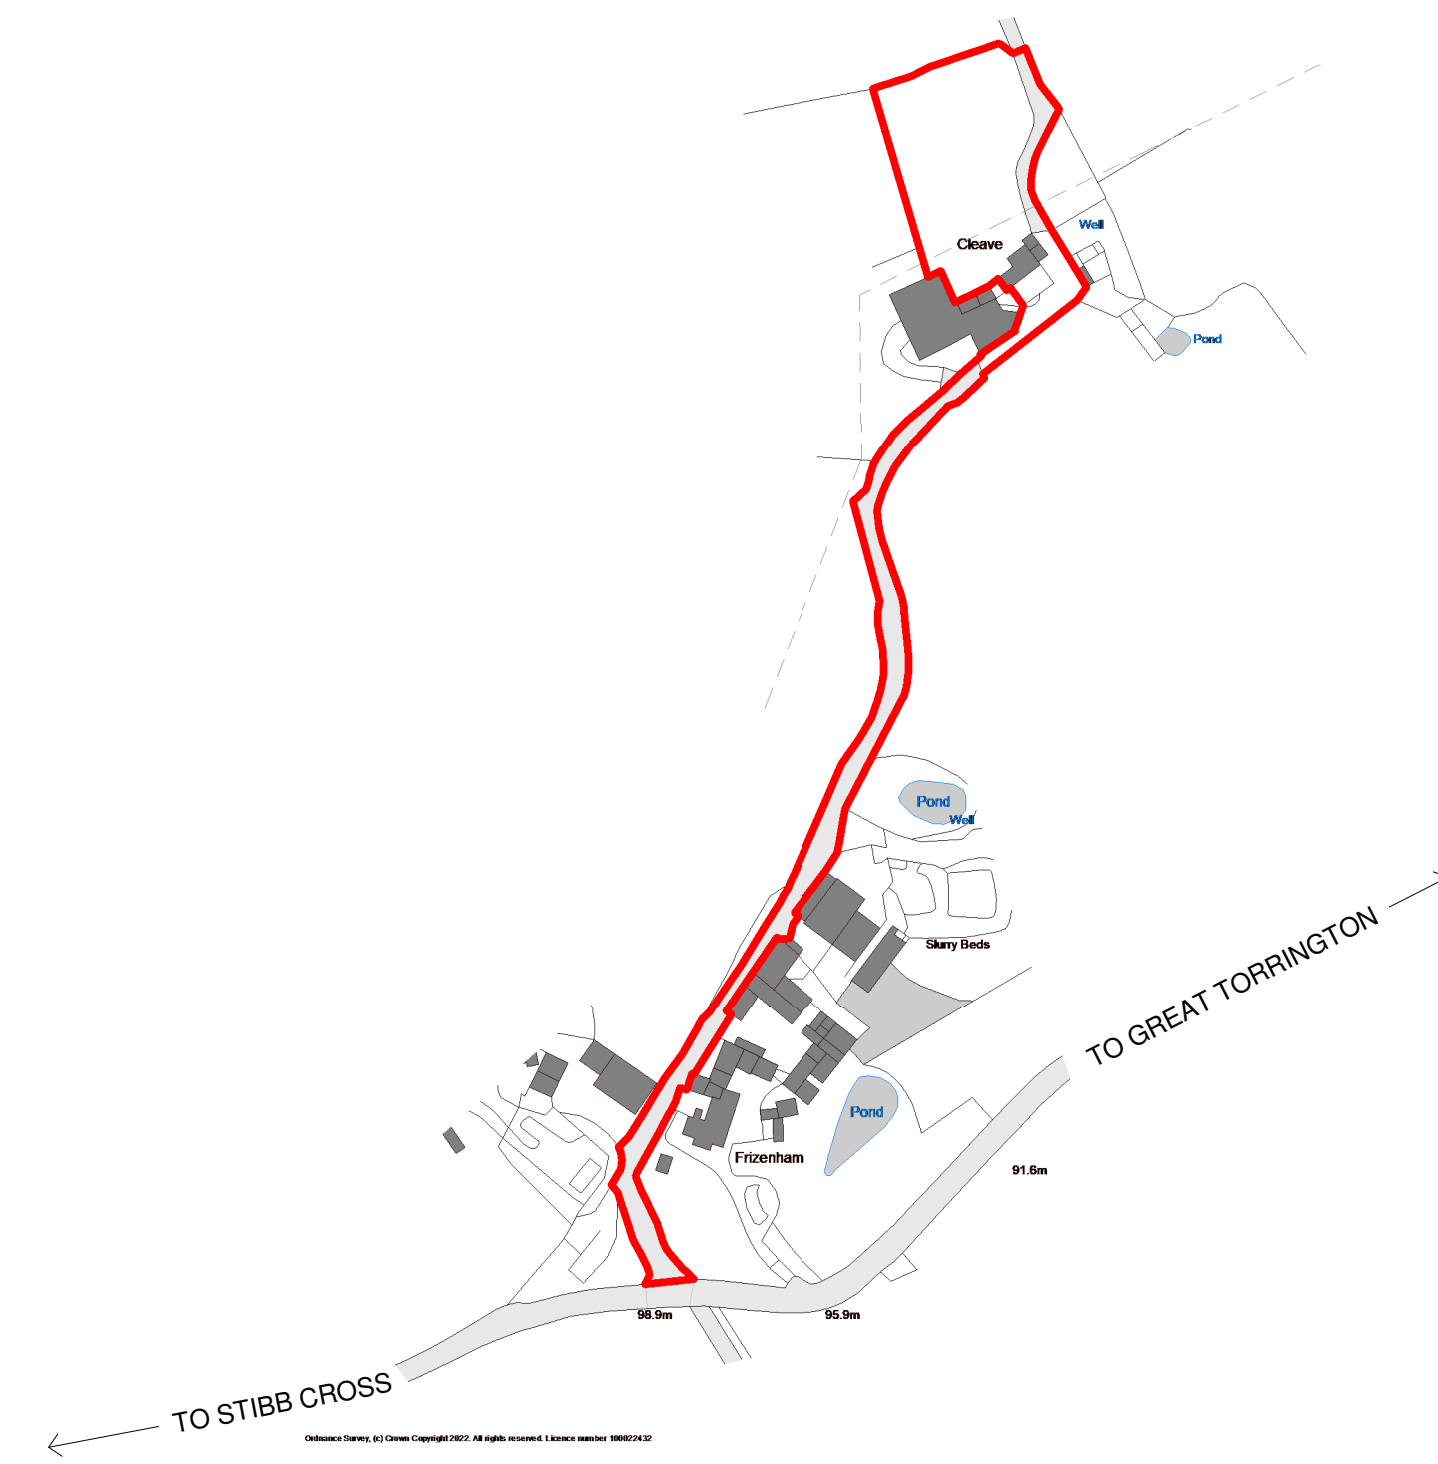

Site Location Plan

1 : 2500



Drawing title			
Site Location and Block Plan			
Job title			
Replacement Dwelling Cleave Cottage Frizenham Farm			
Client			
Prouse, Mr & Mrs W			
Drawn by	SD	Stage	PL - Detailed Design
Checked by	MJ	Issued for	Preliminary
Date	05/10/2022	Scale @ A1	As indicated
Drawing number		Revision	
07932-TDA-DR-PL-0010		P01	
<small>Revision</small>	<small>Description</small>	<small>Date</small>	<small>Initials</small>