


Proposed Internal Plan
 Scale 1:125

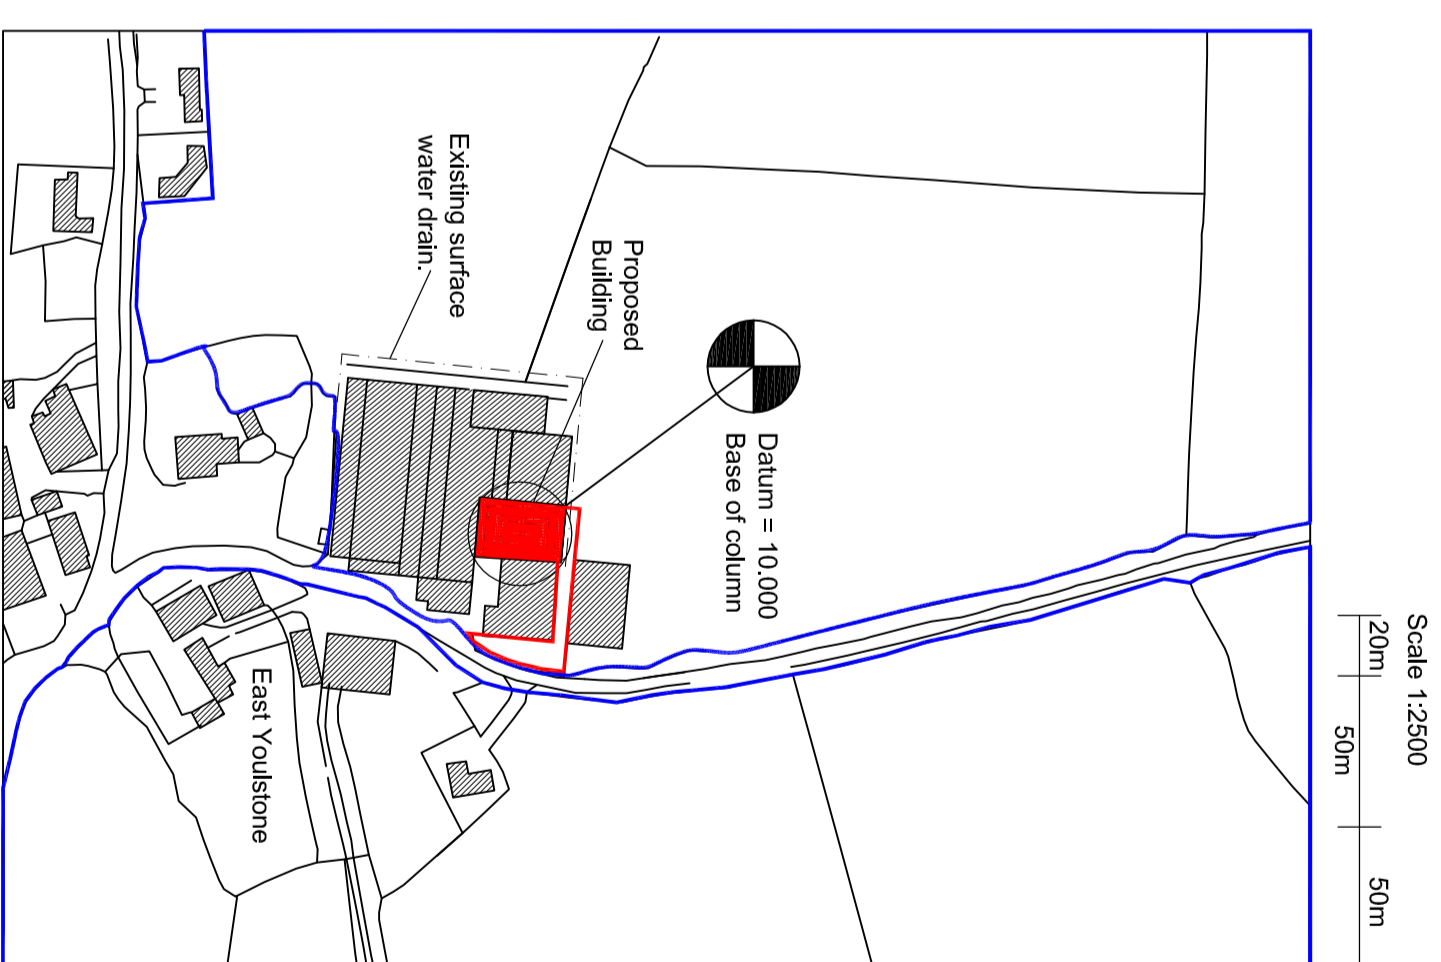

Location Plan
 Scale 1:2500
 OS Map Ref: SS 27591 15781
 Ordnance Survey © Crown Copyright 2022 All rights reserved License Number 100022432

<p>Roundacre Design Services Planning & Architectural Services The Old Forge, Westacott Farm, Inwardleigh, Okehampton, Devon, EX20 3AP Phone/Fax: 01837 811 740 Mobile: 07739 552 054 E-mail: jonathan.walsh210@btinternet.com</p>	
Client	M.R. & K.L. Cleave and Son
Home Address:	East Youlstone Farm Youlstone Bude Cornwall, EX23 9PU.
Site Address:	East Youlstone Farm Youlstone Bude Cornwall, EX23 9PU.
Drawing Title:	Internal Plan & Location Plan
Stage:	Planning
Drawn by:	JJW
Check'd by:	JJW
Scale:	As noted
Date:	09.12.2022
Drawing No:	2021.089.02
	Rev: 0