


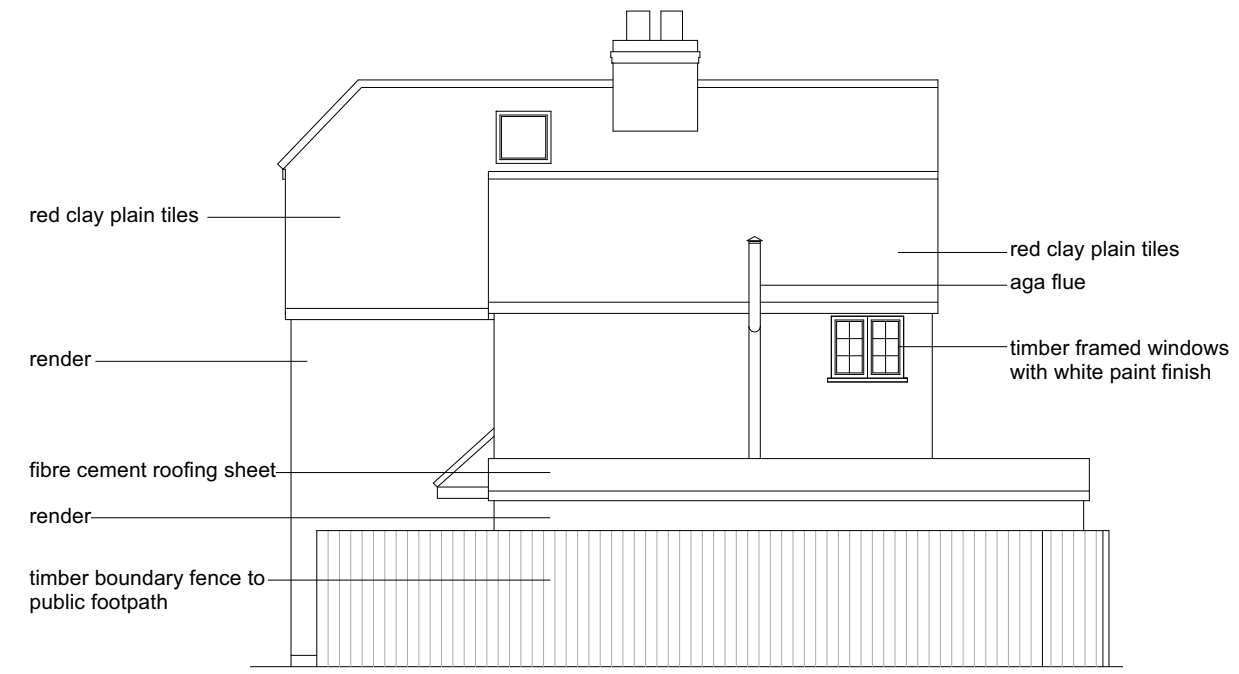

Existing side (southwest) elevation




Existing rear (northwest) elevation



Existing side (northeast) elevation



Existing front (southeast) elevation

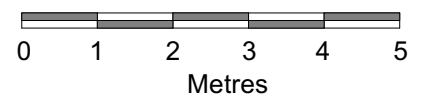

A Revision	20 12 22 Date	Scale bar added Notes	Client:		Drawing No: TTT114_02		Purpose of Issue: Planning & LBC Application	
			Project: Proposed Extension 46 Bell Lane, Widford		Drawing Title: Existing Elevations		Alison Akester Architects 1 RIDGEWAY, LITTLE HADHAM, WARE, SG11 2BT Tel: 07914 676114 E: alison@aakarchitects.co.uk	
			Scale: 1:100 @ A3	Date: 08/11/2022	Rev: A			

