




Close boarded fence h=2.0m

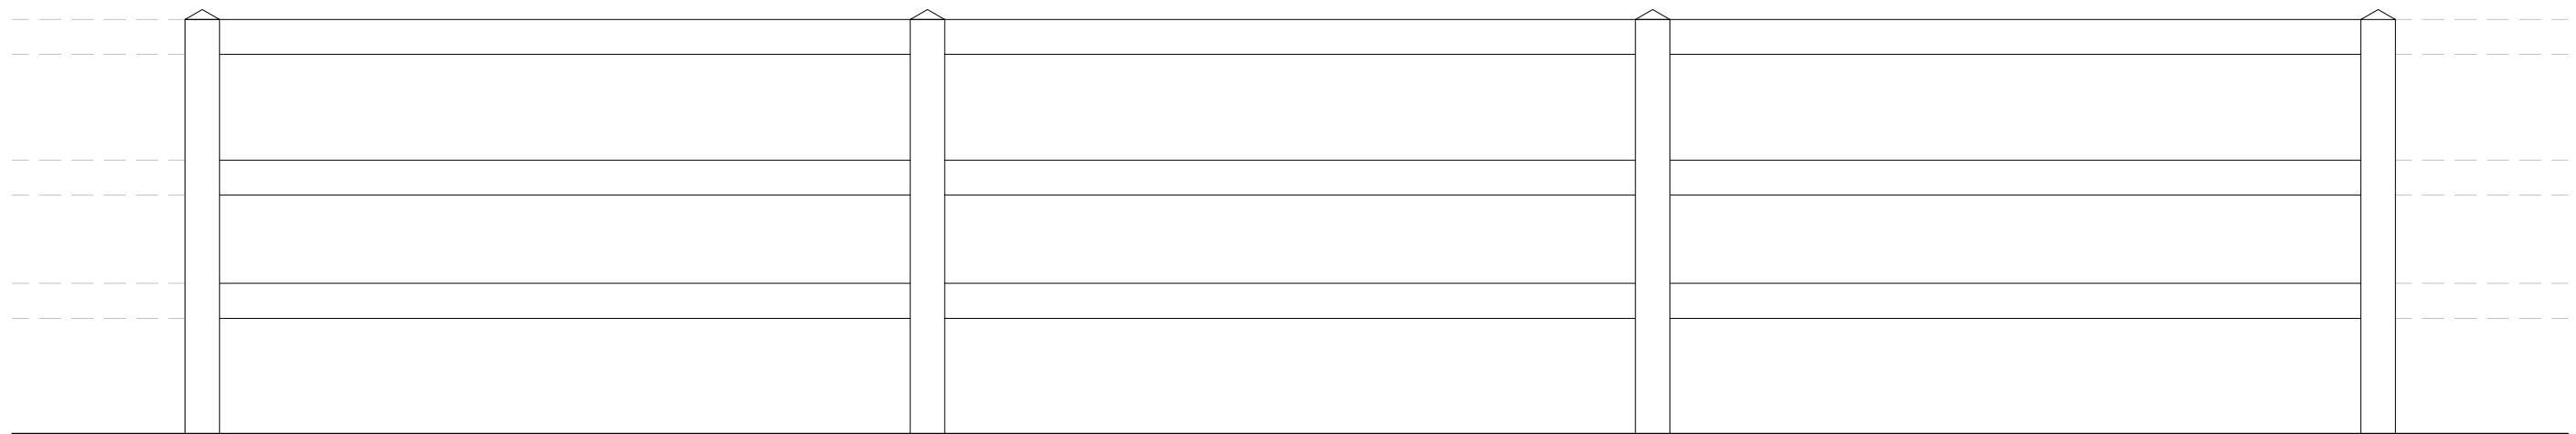

Post & rail fence h=1.2m

