


Location Plan, Horse Stables, The Stables, Bolton

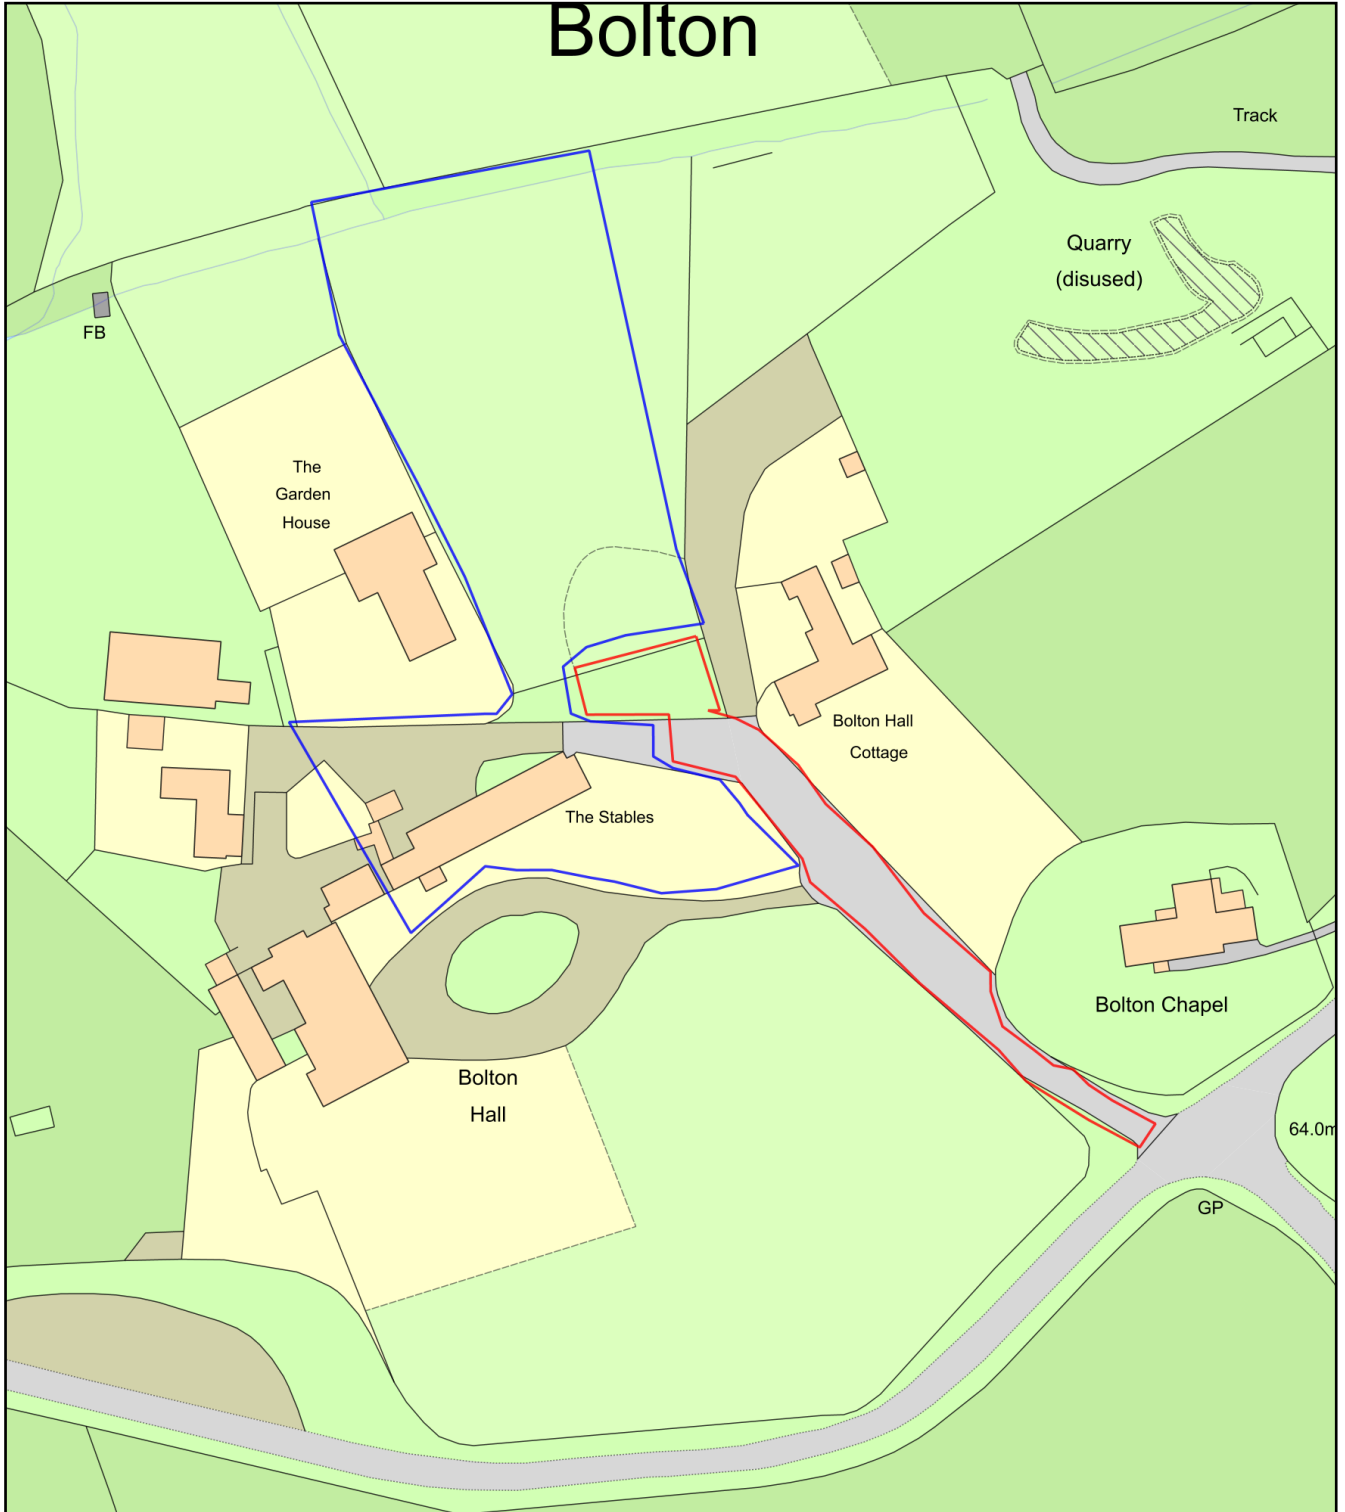

Plan Produced for: Mr Euan Hammersley

Date Produced: 14 Jan 2023

Plan Reference Number: TQRQM23014200612142

Scale: 1:1250 @ A4