



EXISTING AND PROPOSED ELEVATIONS


North

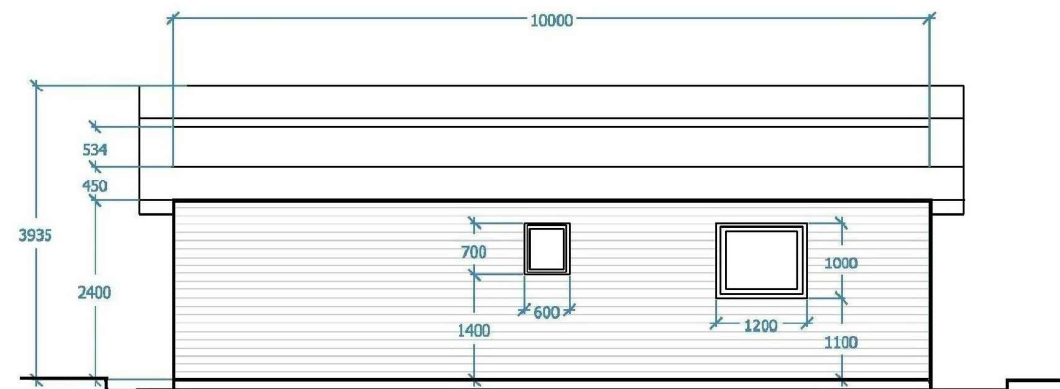


East

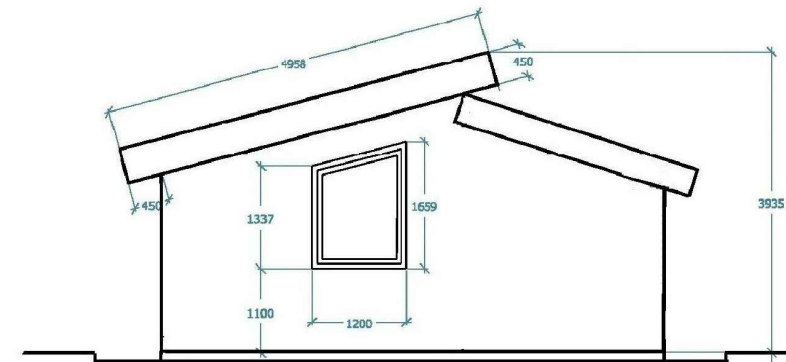

South

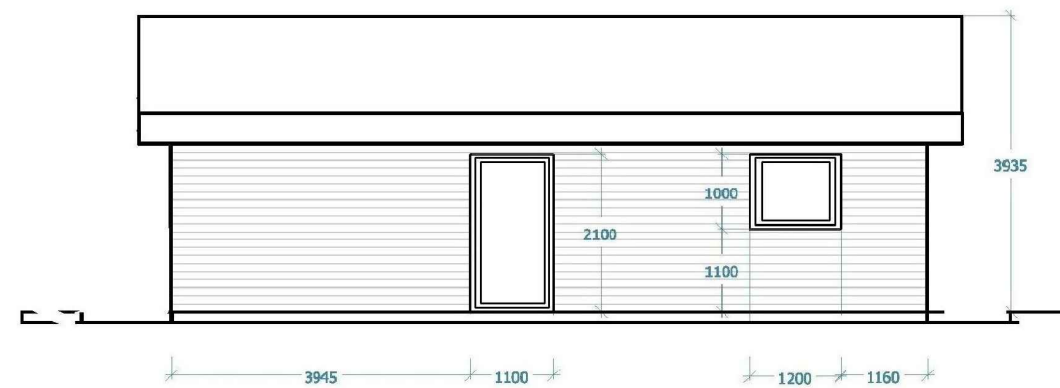

West

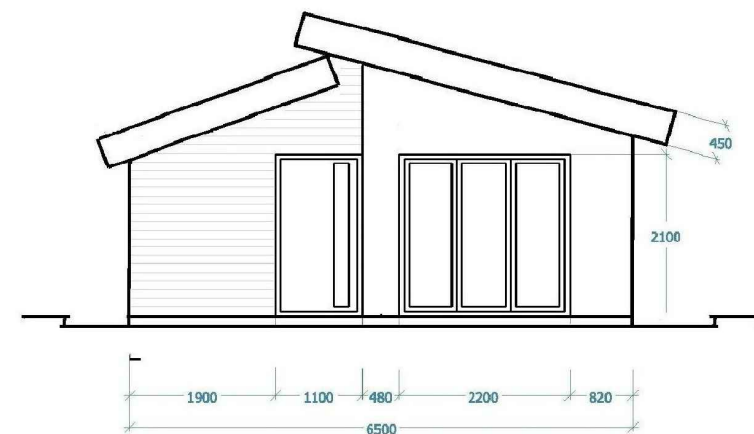

NOTES

EXTERNAL WALL FINISH

mixture of Krend (white) and cedral weatherboard cladding

ROOF

Higher level pitched roof is PV Solar panel
Lower level roof is EPDM with Sedum Green Roof finish

WINDOWS AND DOORS

Aluminium framed triple glazed passivhaus certified

ADDRESS

23 TATLERS LANE
ASTON END
SG2 7HL

TITLE EXISTING & PROPOSED ELEVATION

DRAWING No COU/03

SCALE 1:100 @ A3

DATE 2nd Dec 2022



23 TATLERS LANE
ASTON END
HERTS
SG2 7HL
brad@probuildltd.co.uk

1 2 3 4 5 6 7 8 9 10 metre

