


# HOME OFFICE, FAMILY GYM & FAMILY GAMEROOM

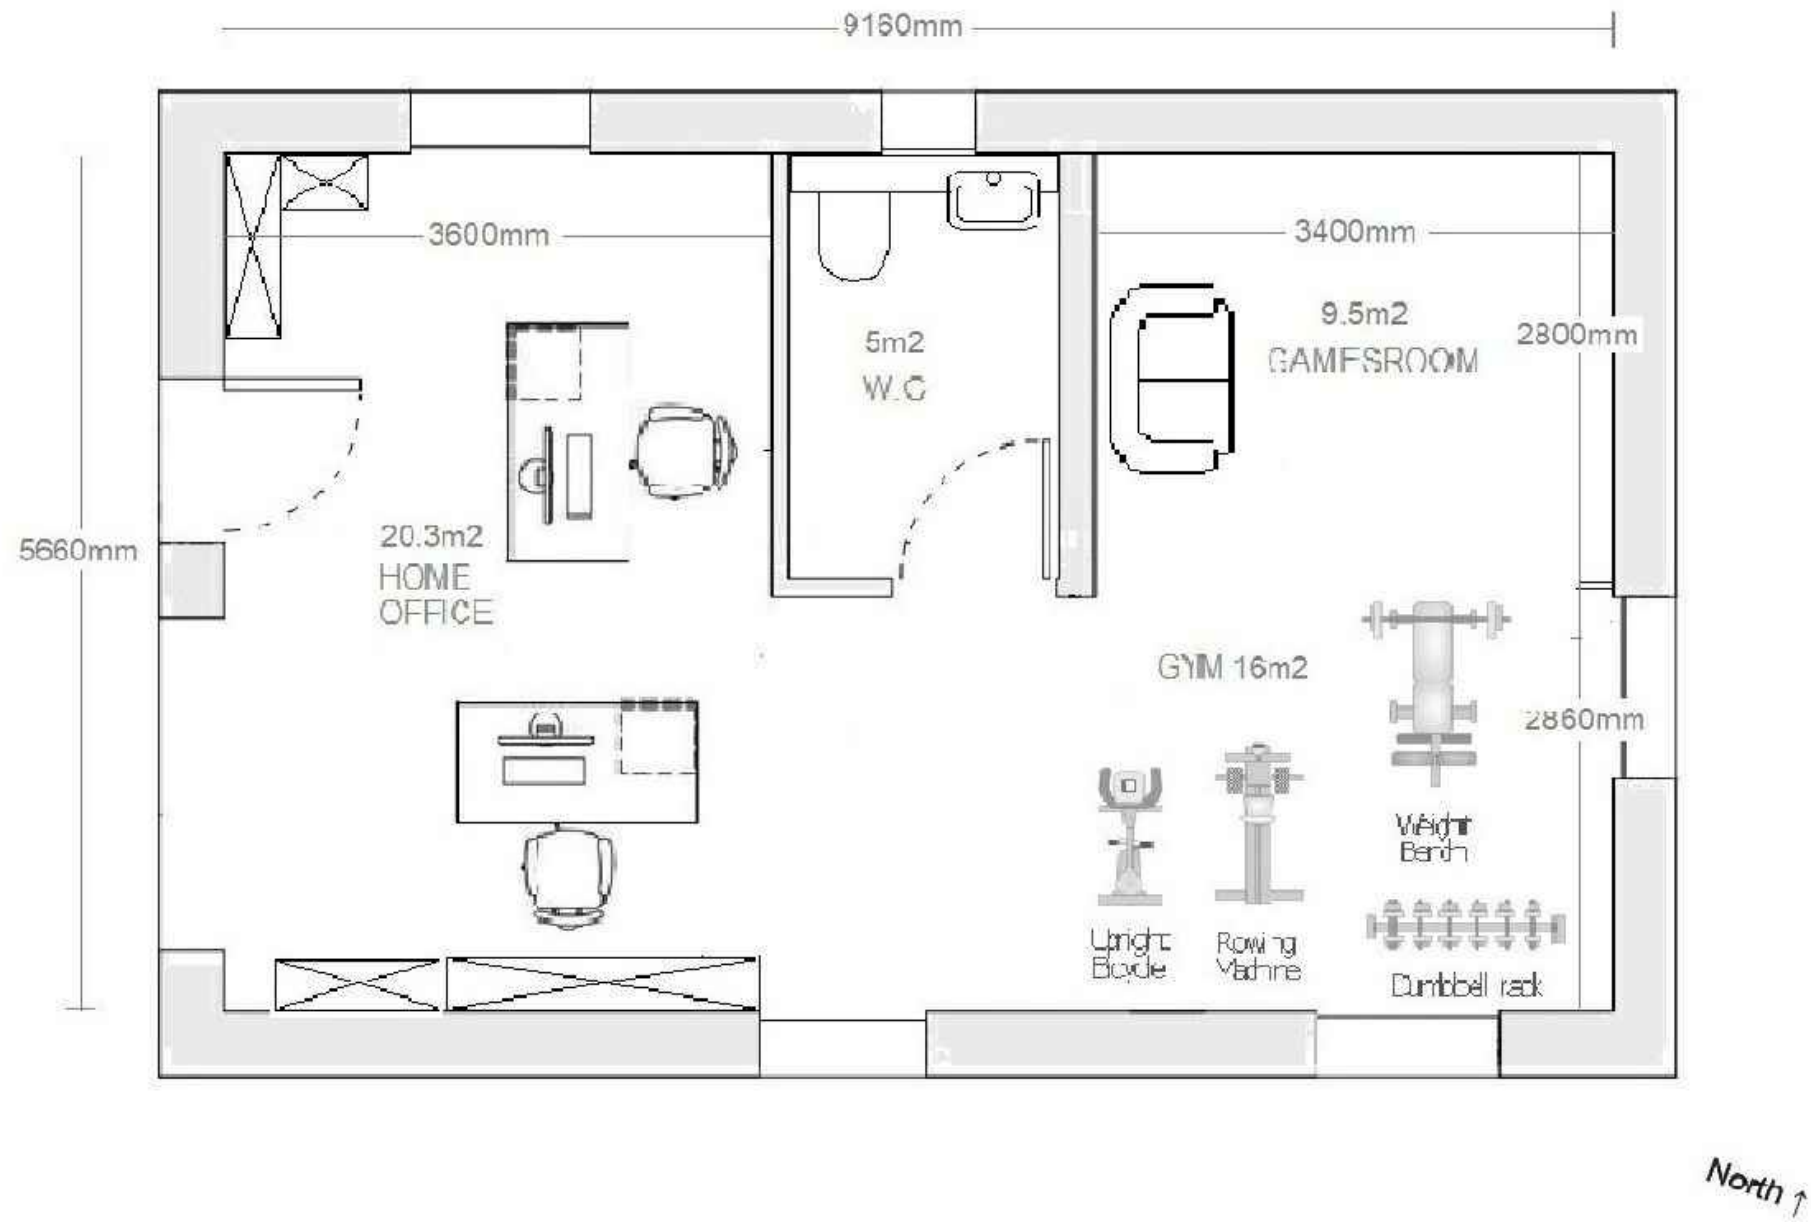

## HOMES OFFICE:

This area consists of two desks and chairs plus filing cabinets, drawers, shelves, units printers.

## FAMILY GYM

## FAMILY GAMESROOM

## WC

## SITE ADDRESS

23 Tatlers Lane  
Aston End  
Herts  
SG2 7HL

## TITLE EXISTING INTERNAL LAYOUT

DRAWING No COU/02

DATE 16 OCTOBER 2022

SCALE 1:50 @ A3

**Probuild**

23 TATLERS LANE  
ASTON END  
HERTS  
SG2 7HL  
brad@probuildltd.co.uk

