
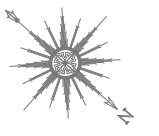
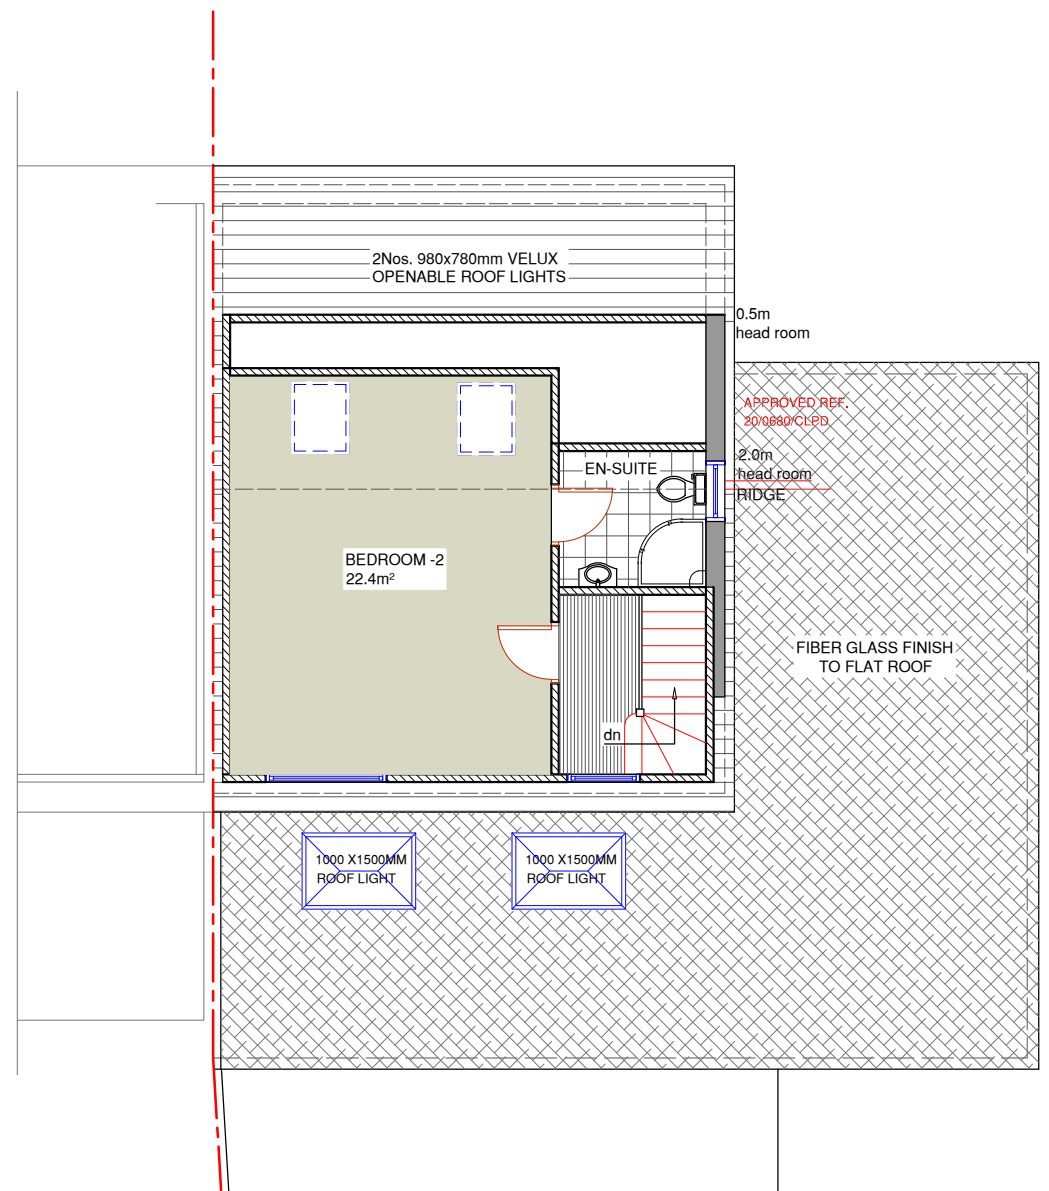


NOTES :

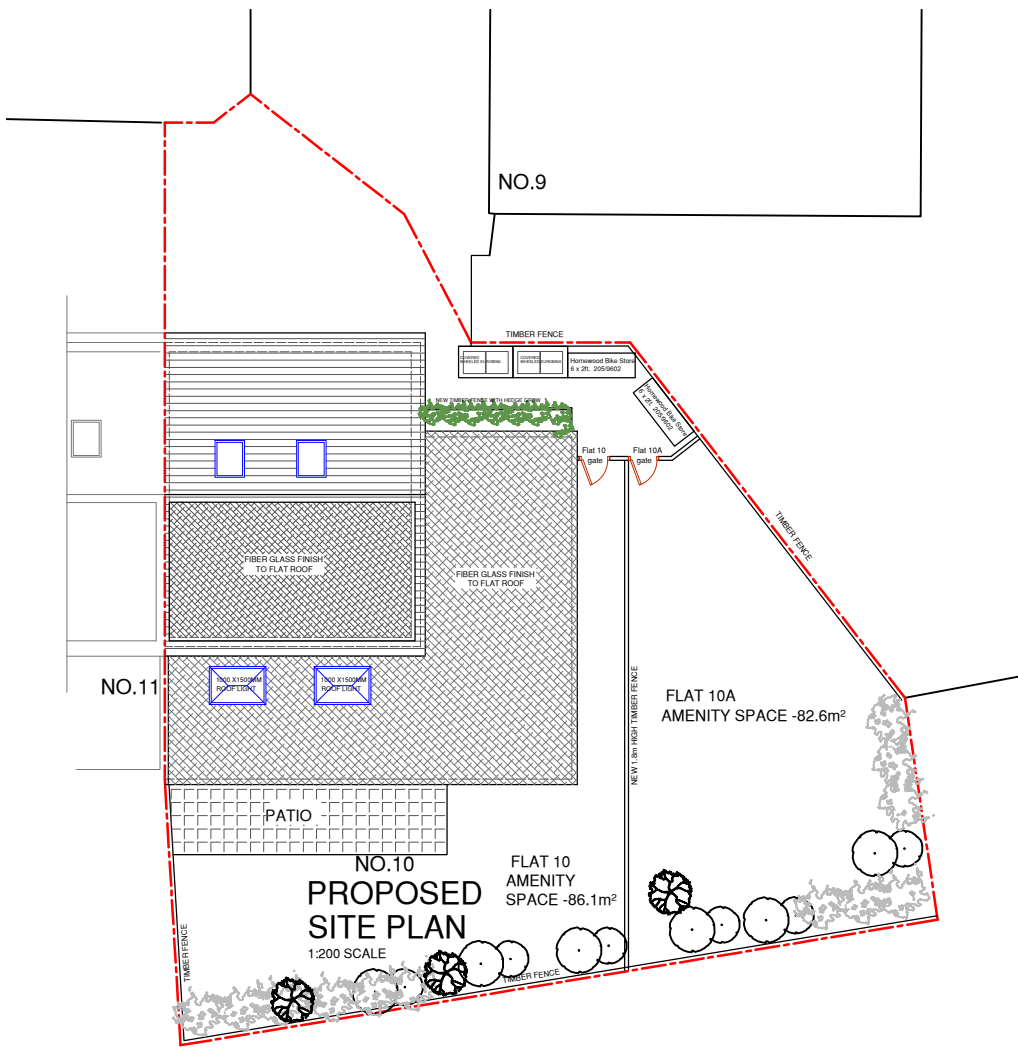

Date	Revisions

**SJR DESIGN LTD.**  
(ARCHITECTURAL CONSULTANTS)

Client:  
MR. GAURAV BARAL MRS. PRITI GAUTAM

Job Title  
10 GLENEAGLES CLOSE  
WATFORD  
WD19 6LS

Drawing Title  
PROPOSED SITE AND LOFT PLANS

Scale: 1 : 100 / 200 ( A3 )  
Date: DECEMBER 2022

Checked by: Drawn by: RS

Drg No. TP/427/FT04  
Rev.

