


EXISTING FRONT (EAST) ELEVATION  
SCALE 1:100@A3

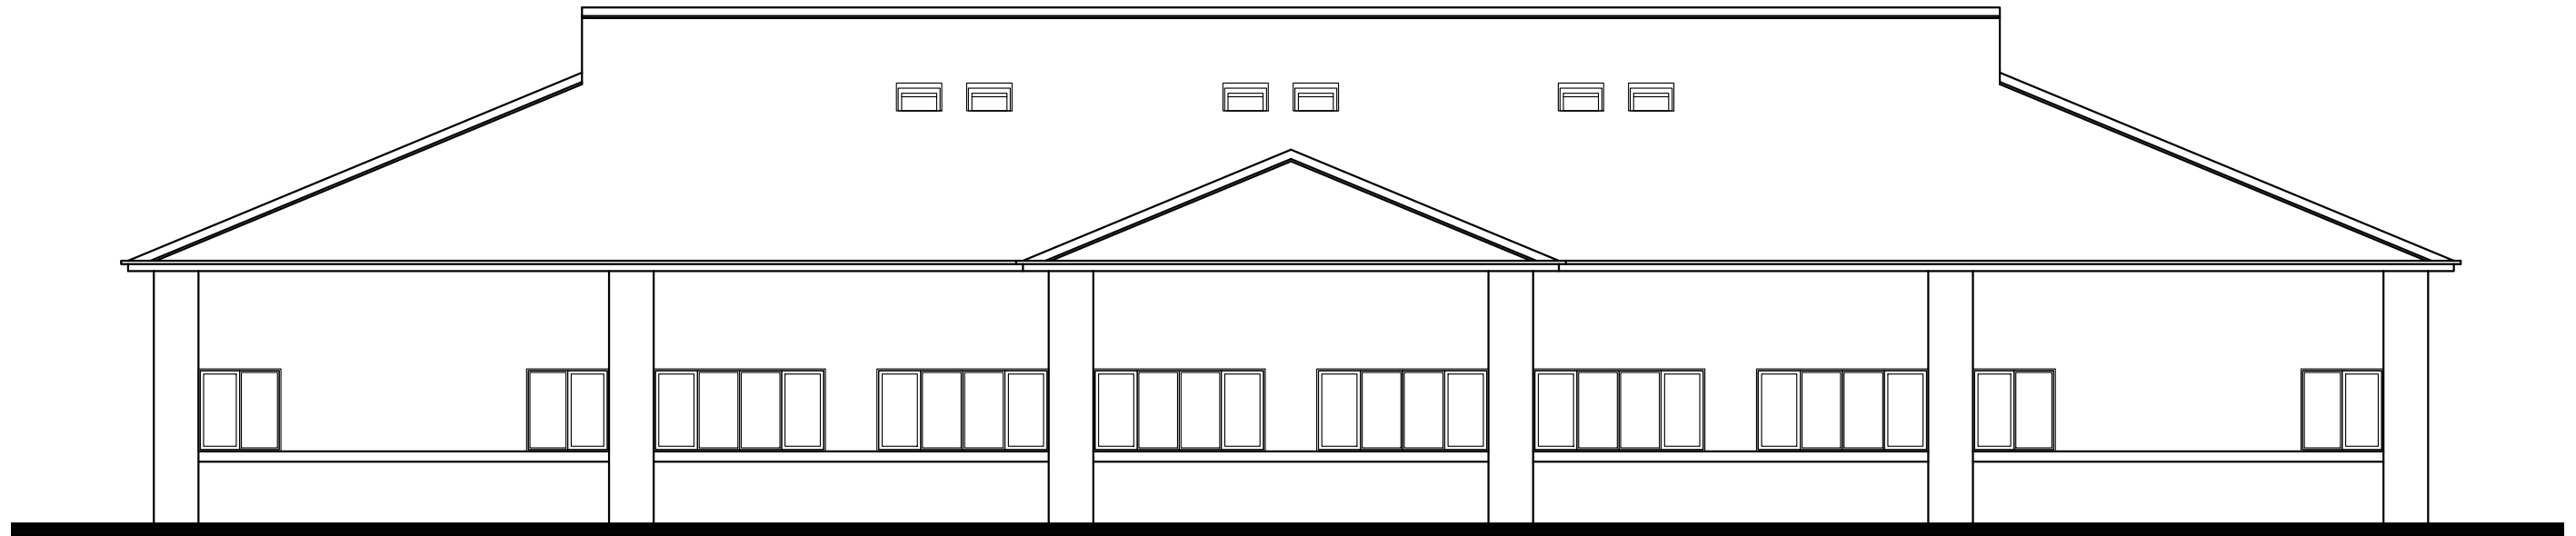

EXISTING REAR (WEST) ELEVATION  
SCALE 1:100@A3



Drawing Status key:  
 SK - Sketch P - Preliminary  
 D - Draft S - For Submission  
 A - Approved T - Tender  
 C - Construction I - Information

Existing Elevations

Drawing ref: Status:

1956P/104 | P

**dot**  
**architecture**

Bradley House  
Headlands Business Park, Salisbury Road, Blashford,  
Ringwood, BH24 3PB

Drawn by JM  
Checked by JW

Scale As shown

These drawings are for planning application purposes only and may require additional details prior to a Building regs application. All the dimensions to be checked on site prior to commencement of work. Responsibility is not accepted for errors made by others in scaling from this drawing, all construction information should be taken from figure dimensions.

Revision Notes Date

54 The Grove Christchurch BH23 2HB 01202 280638

www.dotarchitecture.co.uk Design On Toast LTD