


PROPOSED SIDE (NORTH) ELEVATION
SCALE 1:100@A3

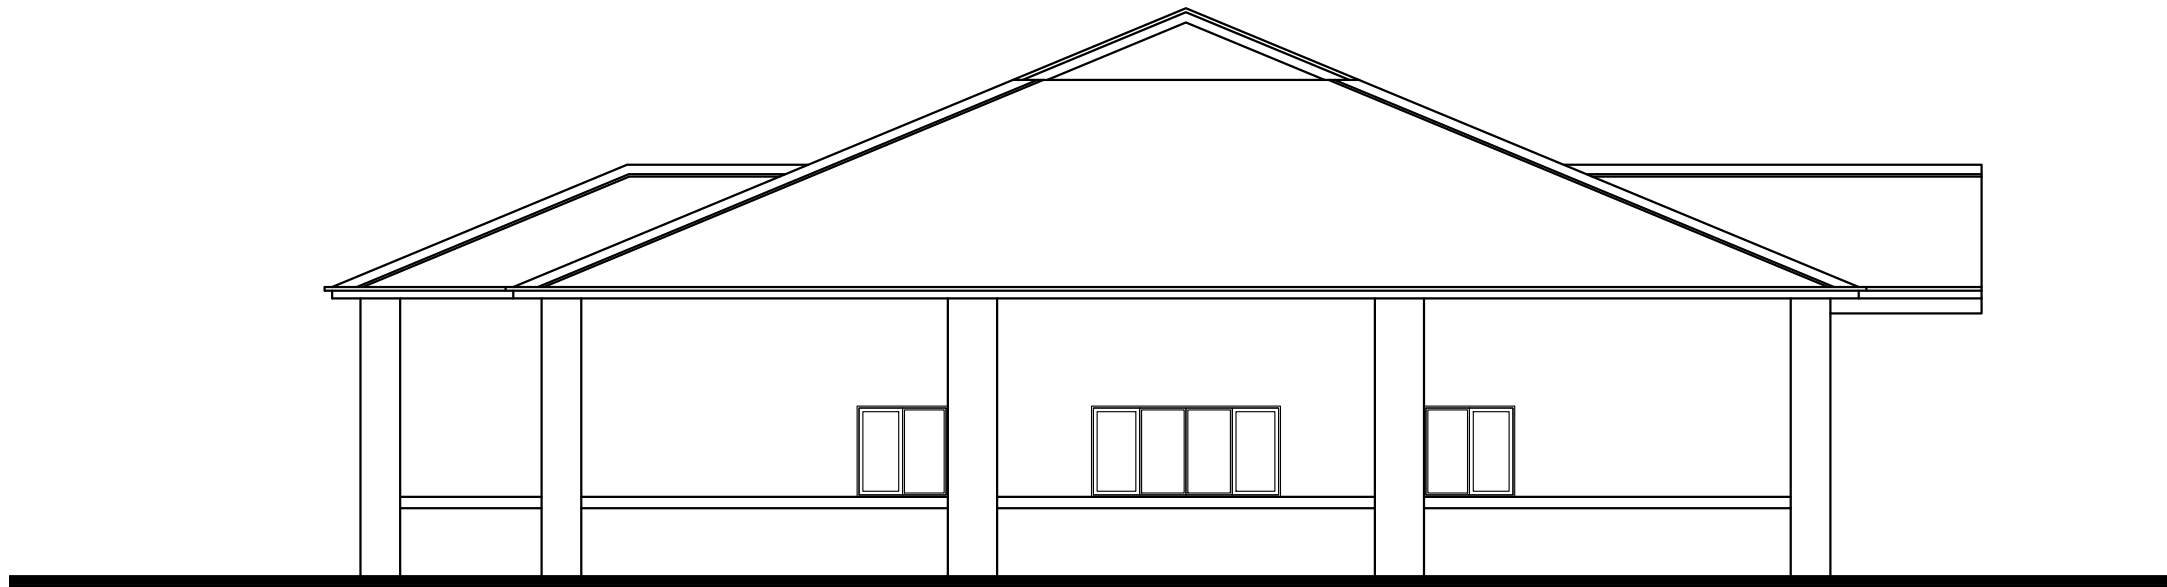

PROPOSED SIDE (SOUTH) ELEVATION
SCALE 1:100@A3



Bradley House
Headlands Business Park, Salisbury Road, Blashford,
Ringwood, BH24 3PB

Drawn by **JM**
Checked by **JW**

Scale **As shown**

These drawings are for planning application purposes only and may require additional details prior to a Building regs application. All the dimensions to be checked on site prior to commencement of work. Responsibility is not accepted for errors made by others in scaling from this drawing, all construction information should be taken from figure dimensions.

Revision	Notes	Date

54 The Grove Christchurch BH23 2HB 01202 280638

Drawing Status key:
SK - Sketch P - Preliminary
D - Draft S - For Submission
A - Approved T - Tender
C - Construction I - Information

Proposed Elevations

Drawing ref:	Status:
--------------	---------

1956P/110	P
-----------	---

**dot
architecture**

www.dotarchitecture.co.uk Design On Toast LTD