



THE CONTRACTOR IS RESPONSIBLE FOR CHECKING ALL DIMENSIONS ON SITE AND IS TO REPORT ANY DISCREPANCY TO THE CONSULTANT PRIOR TO THE COMMENCEMENT OF ANY WORKS.

THE CONTRACTOR IS RESPONSIBLE FOR THE DETERMINATION OF ALL UNDERGROUND SERVICES.


THIS DRAWING IS COPYRIGHT AND IS NOT TO BE REPRODUCED WITHOUT WRITTEN CONSENT OF JOHN BLANEY LIMITED

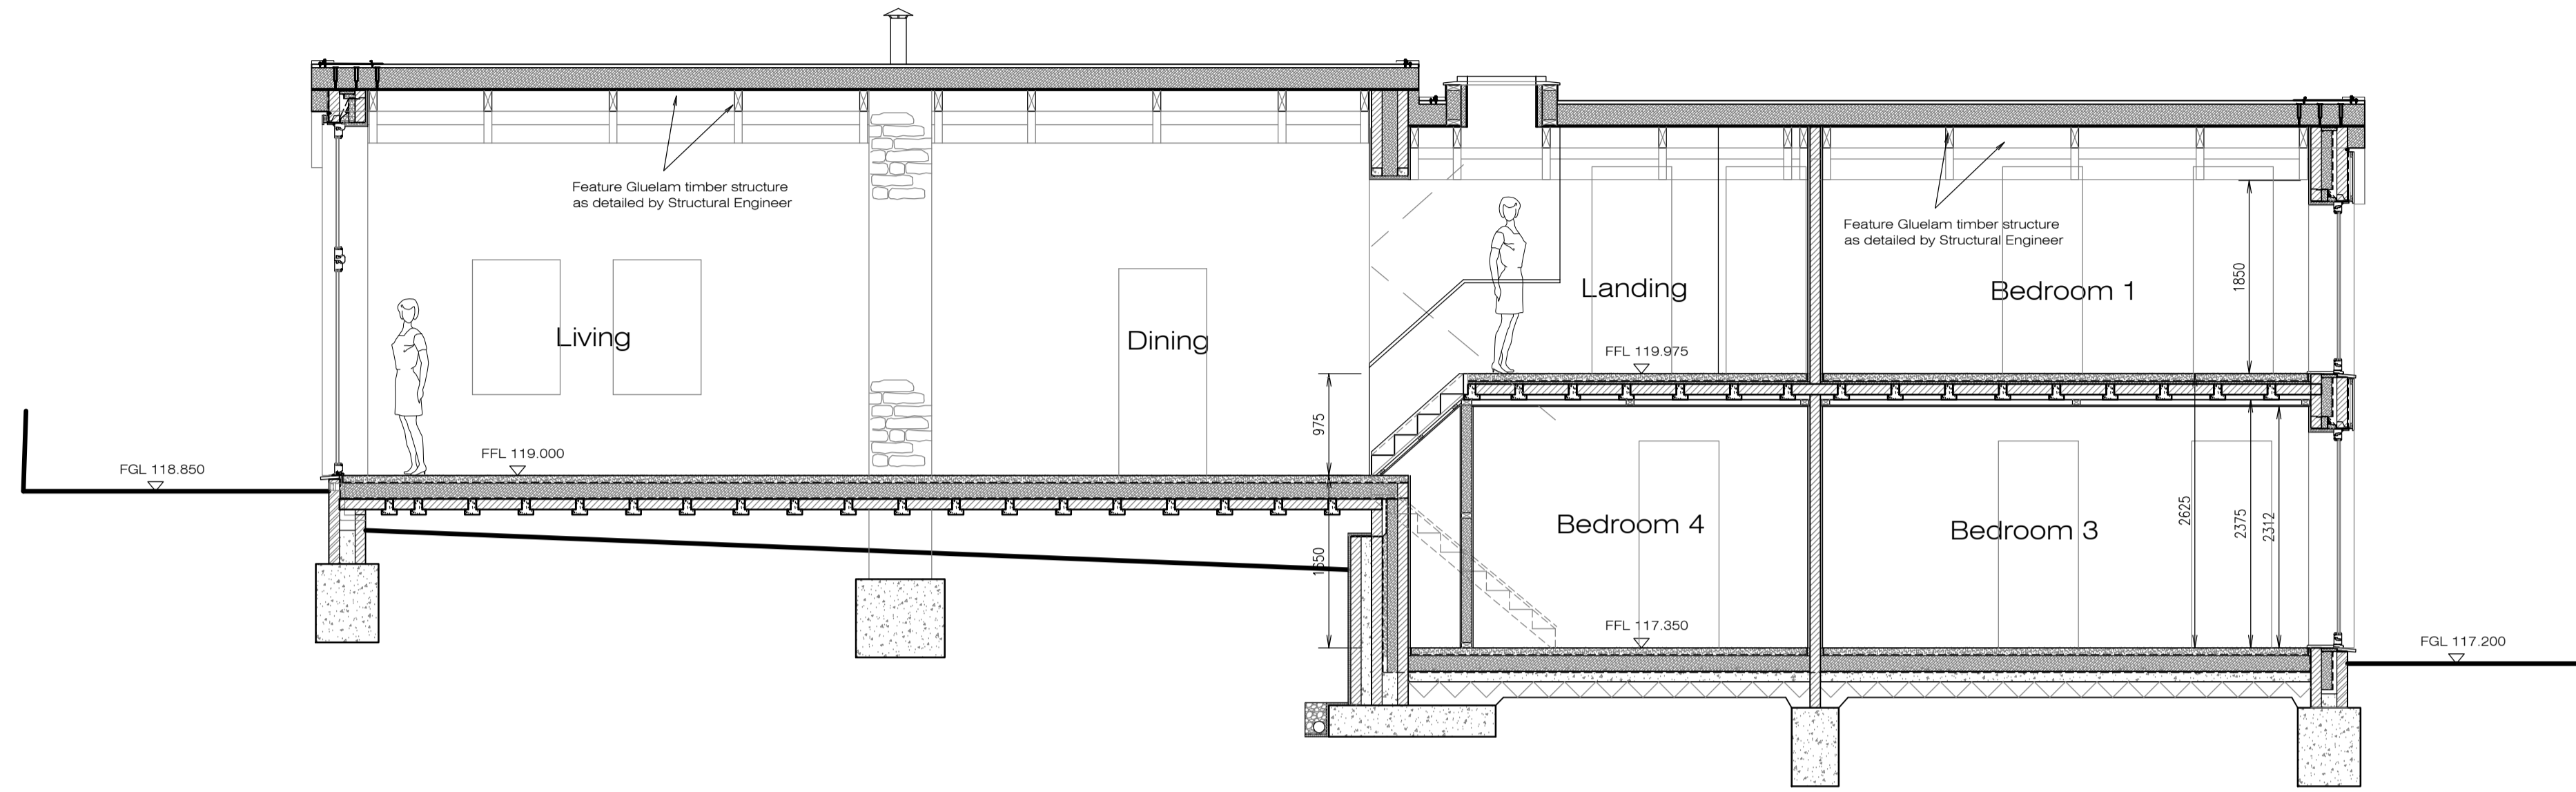


PROPOSED SECTION AA 1:50 @A1

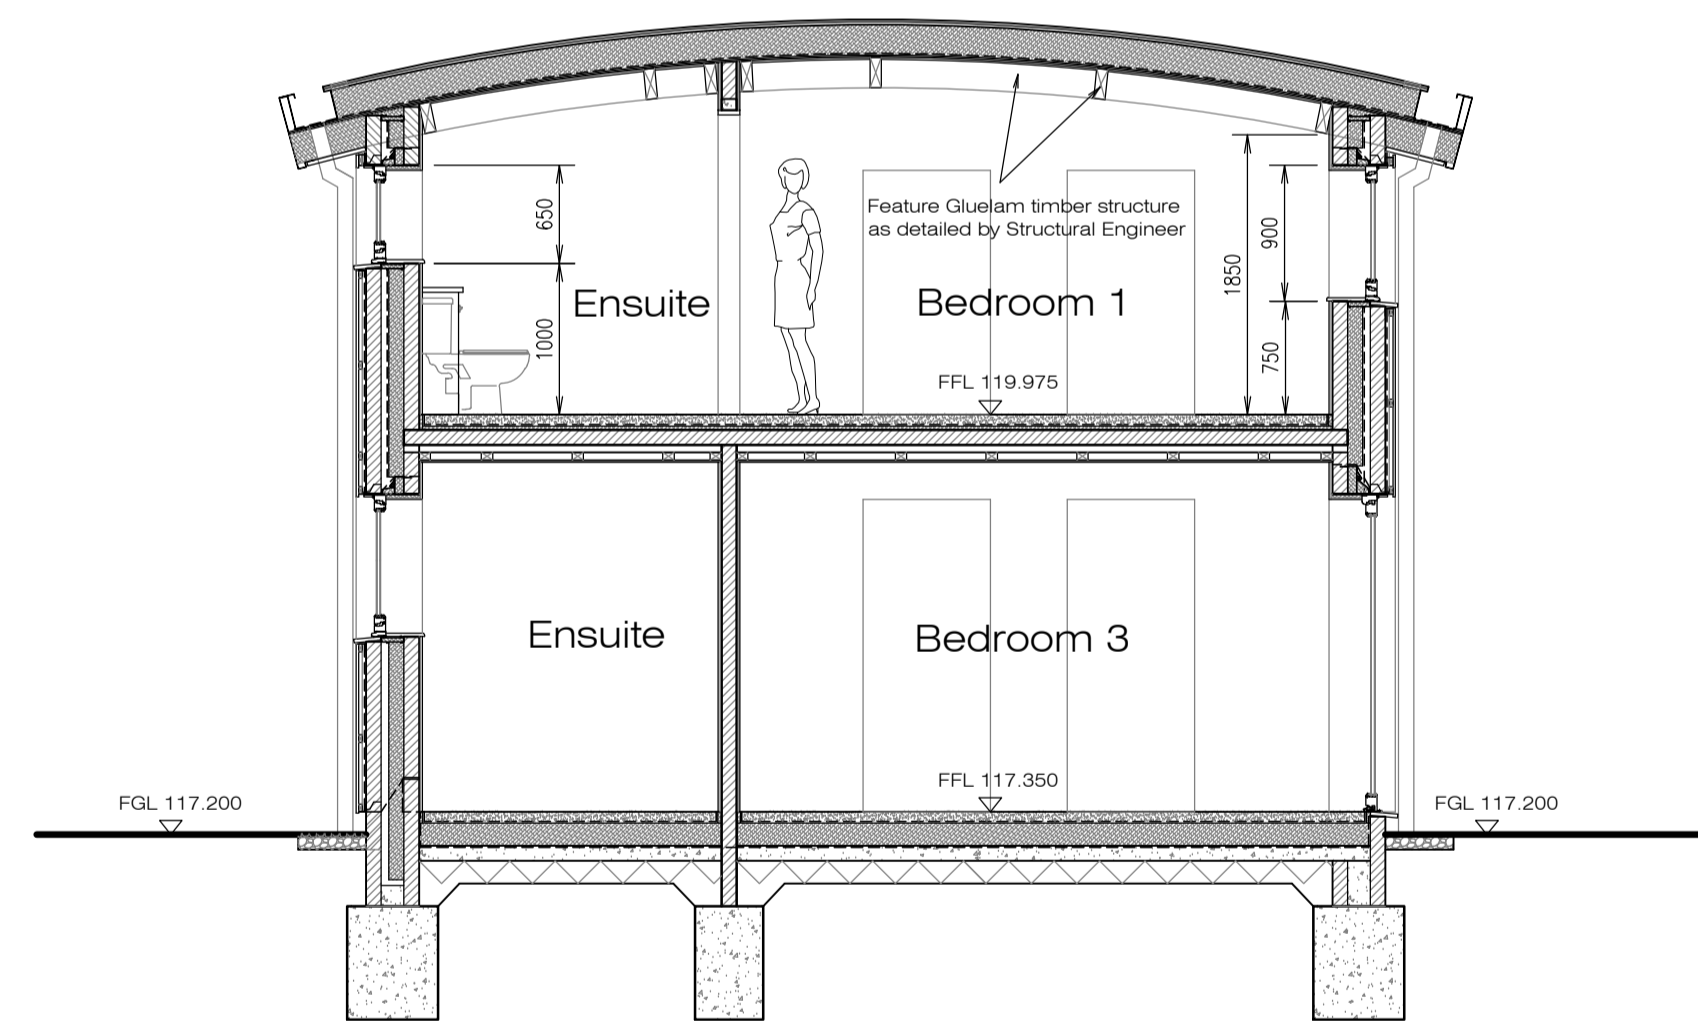


PROPOSED SECTION BB 1:50 @A1

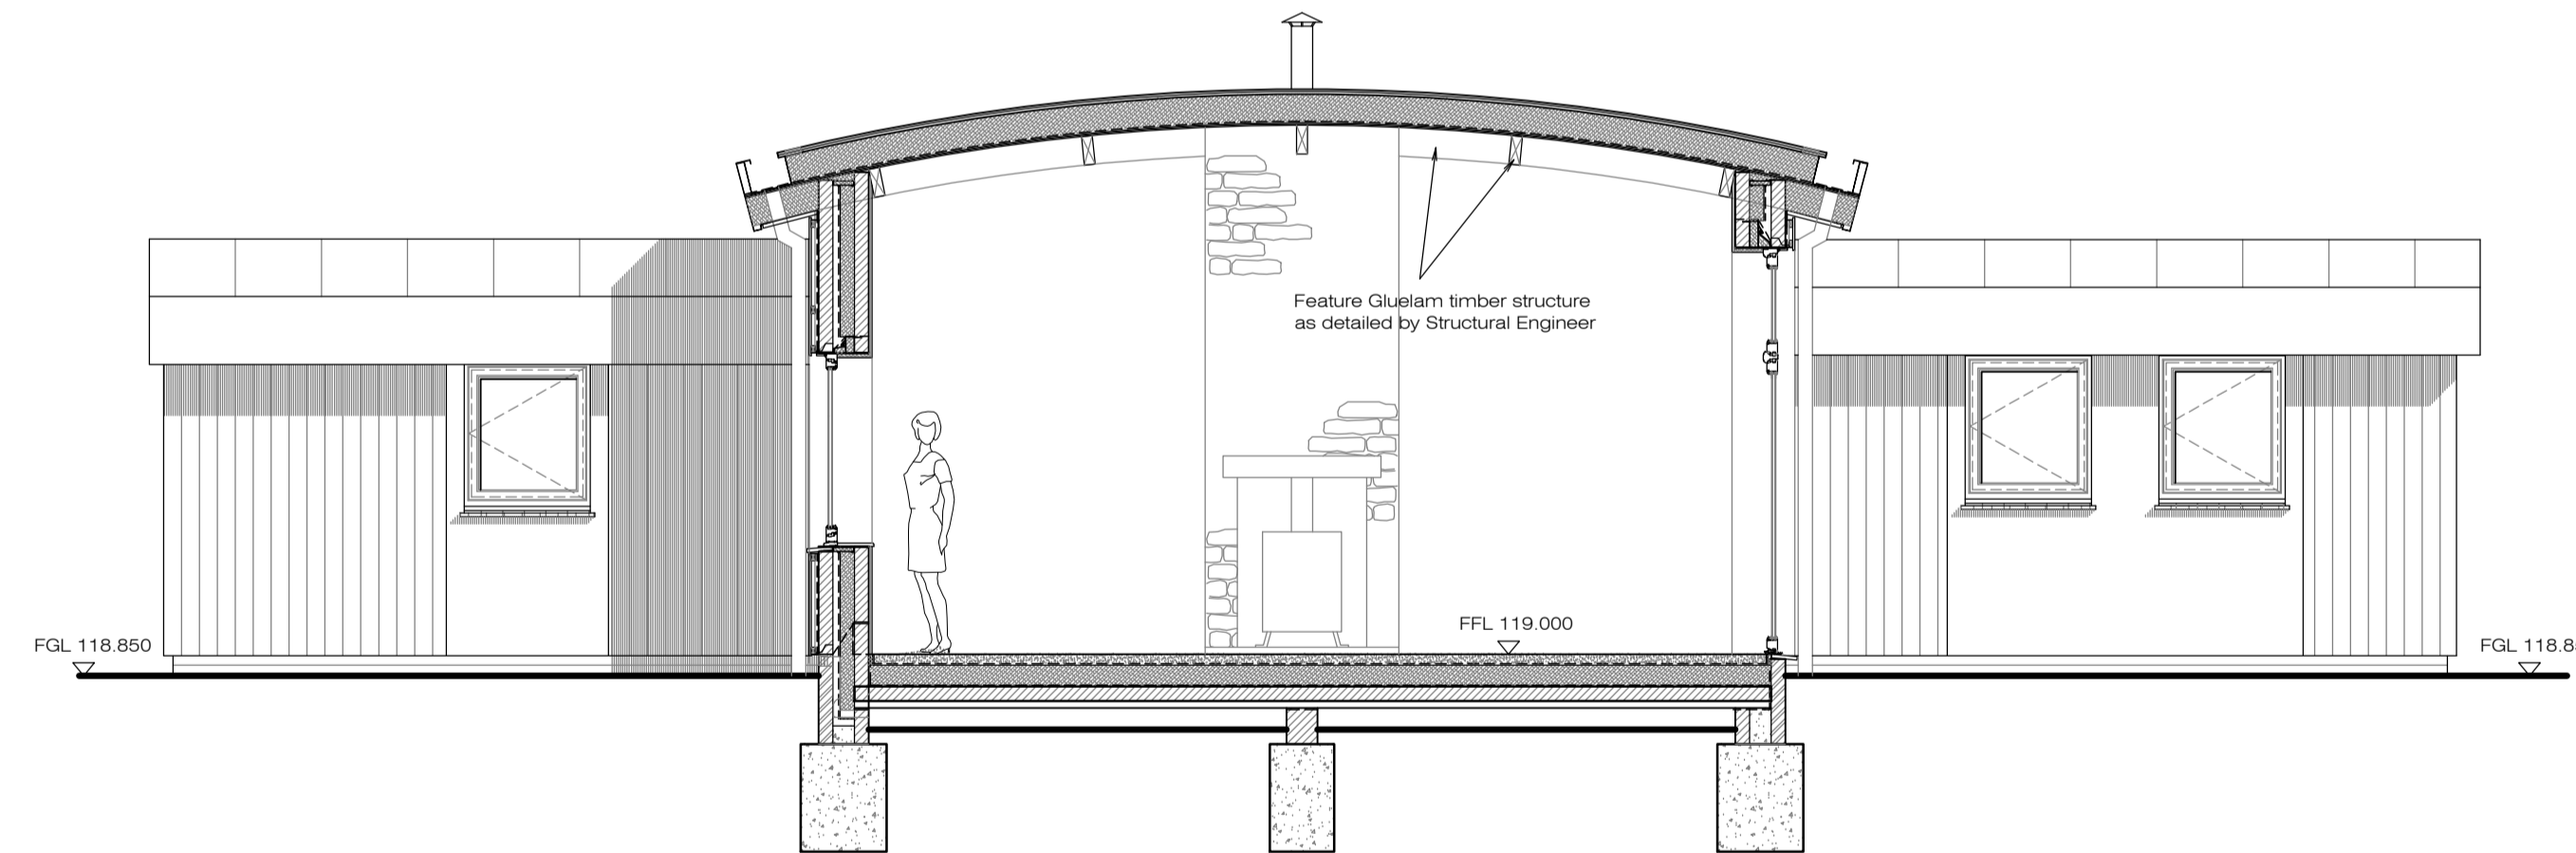

PROPOSED SECTION CC 1:50 @A1

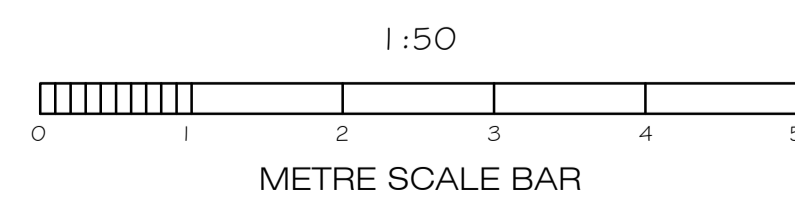

No.	DESCRIPTION	Date

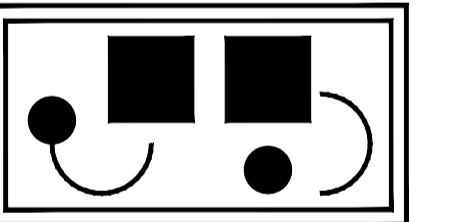

**JOHN BLANEY LIMITED**  
 CULVER LODGE  
 PARKHAM  
 NORTH DEVON  
 EX39 5PL  
 Drawing Office  
 (01237) 451 100  
 (01237) 451 145  
 E-mail  
 john.blaney@btinternet.com  
 www.johnblaneyarchitecture.co.uk

JOB :  
 Proposed Replacement  
 Dwelling  
 The Old Parsonage  
 Beaford  
 EX19 8AQ  
 CLIENT :  
 Mr Rogers  
 SCALE :      DRAWN :  
 1:50@A1      - JB  
 DATE :  
 Dec 2022  
 DRAWING NUMBER :  
 CR-BR 102

**Planning Drawing**