




Roof Plan
1:100

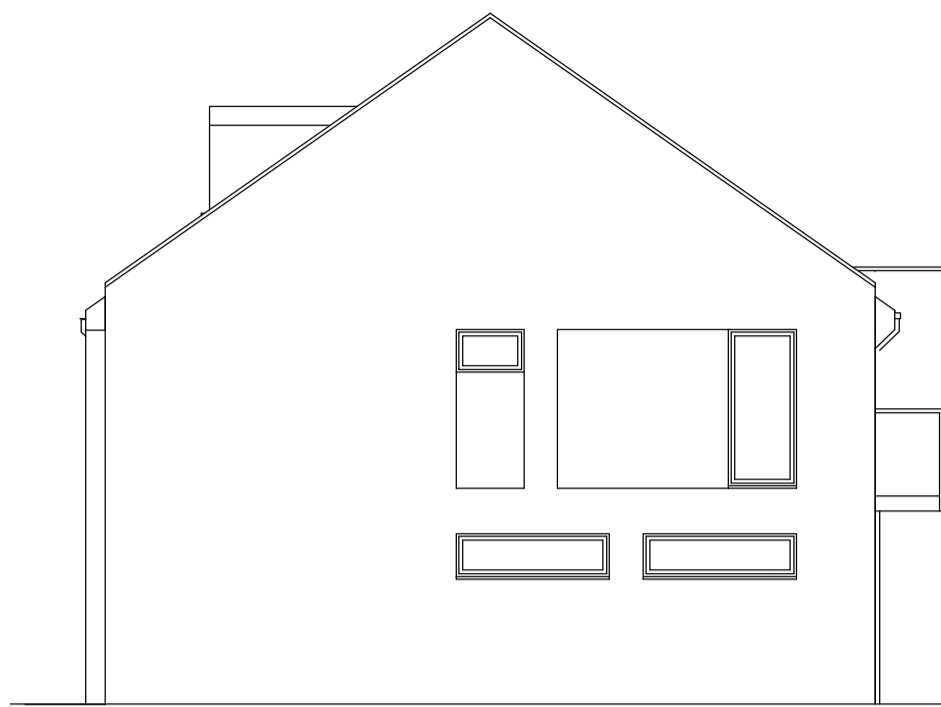

South West Elevation
1:100

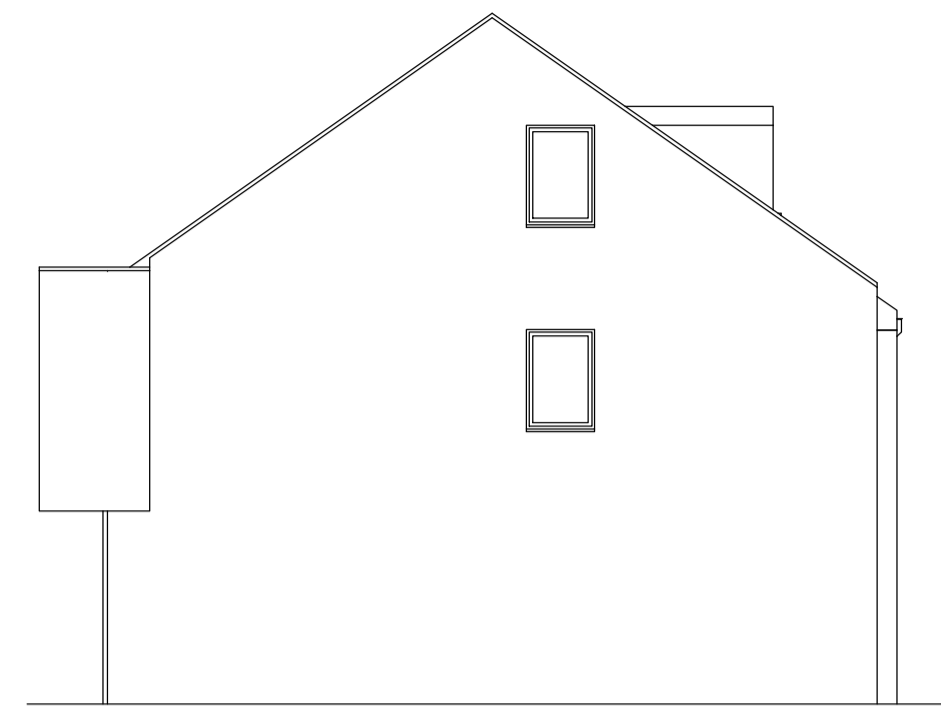


North East Elevation
1:100

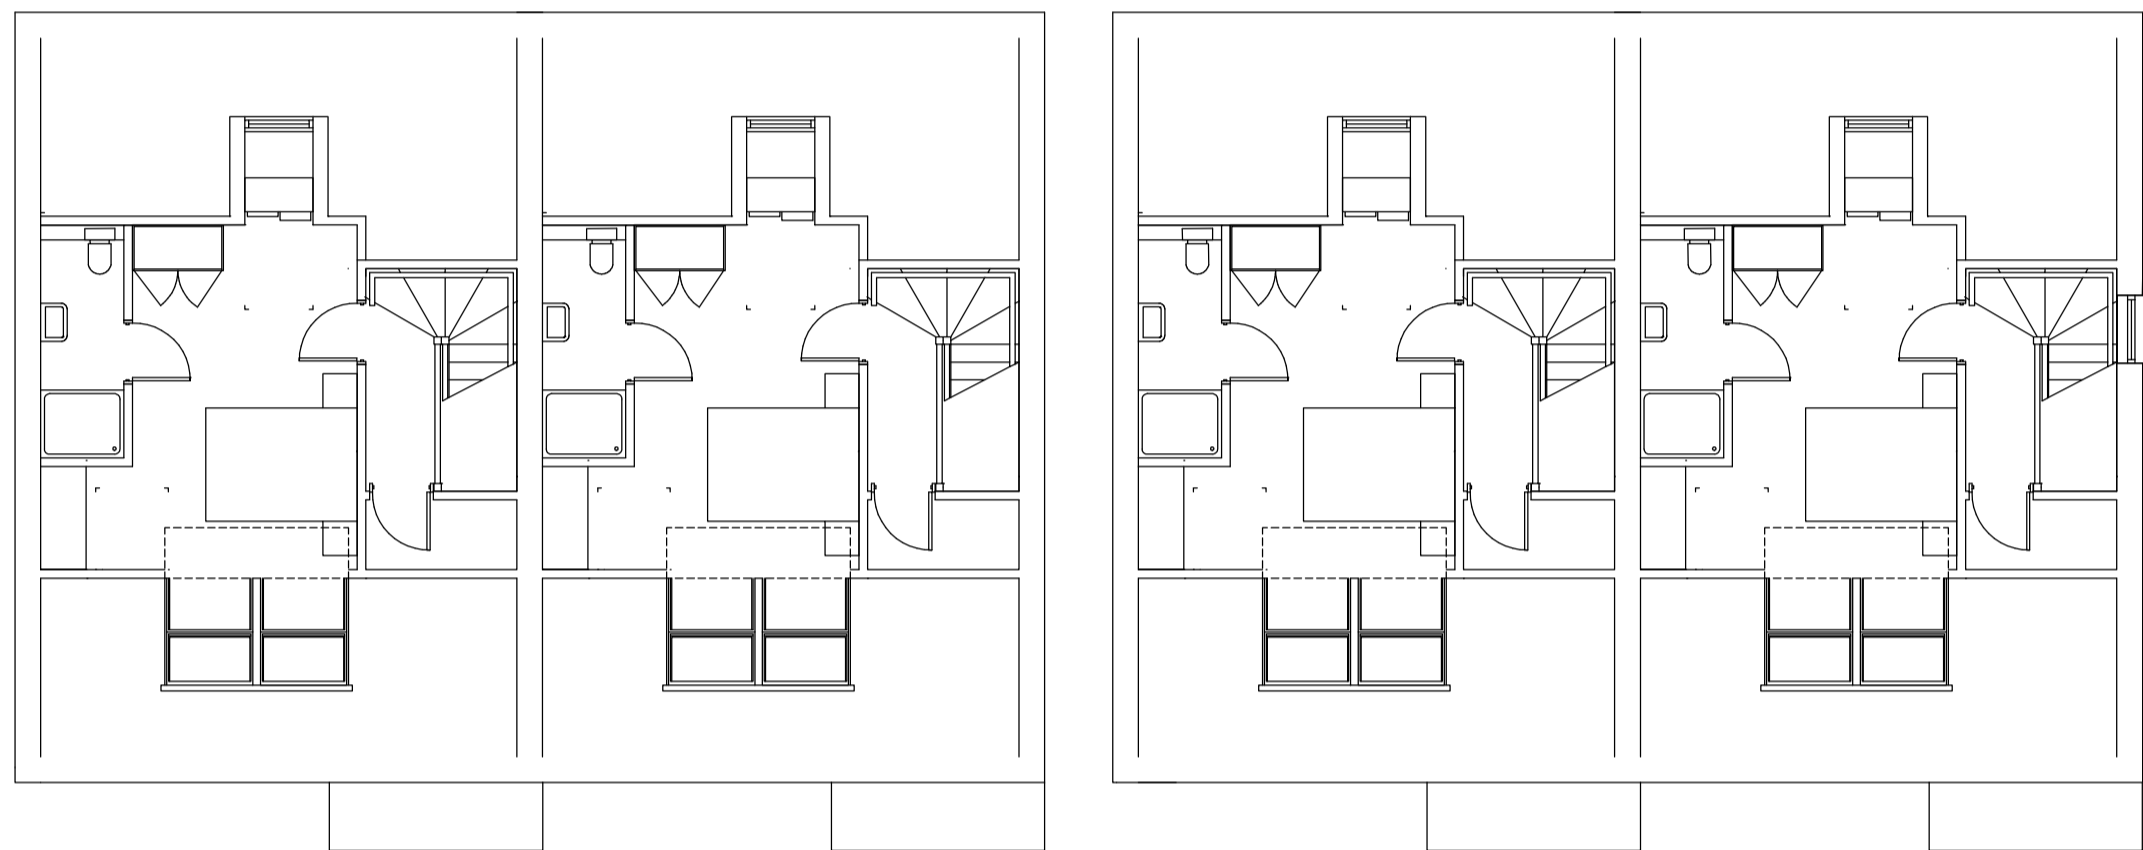


Second Floor Plan
1:100




South East Elevation
1:100

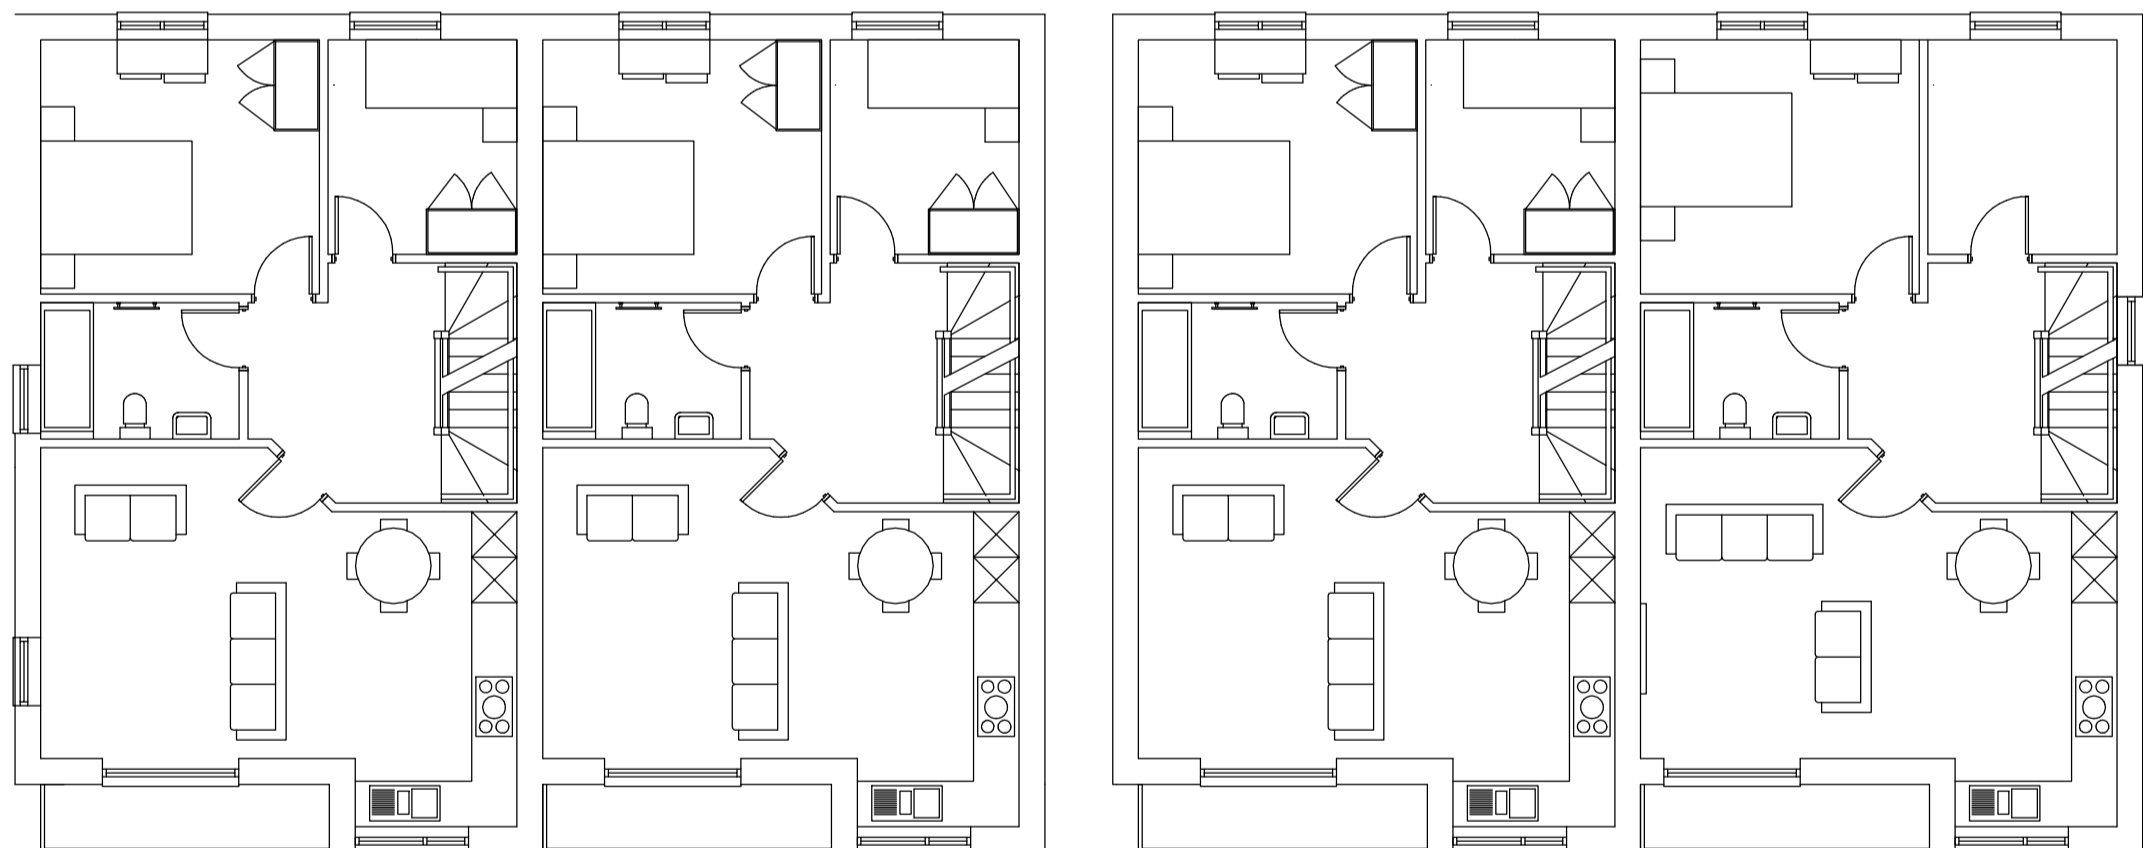

First Floor Plan
1:100

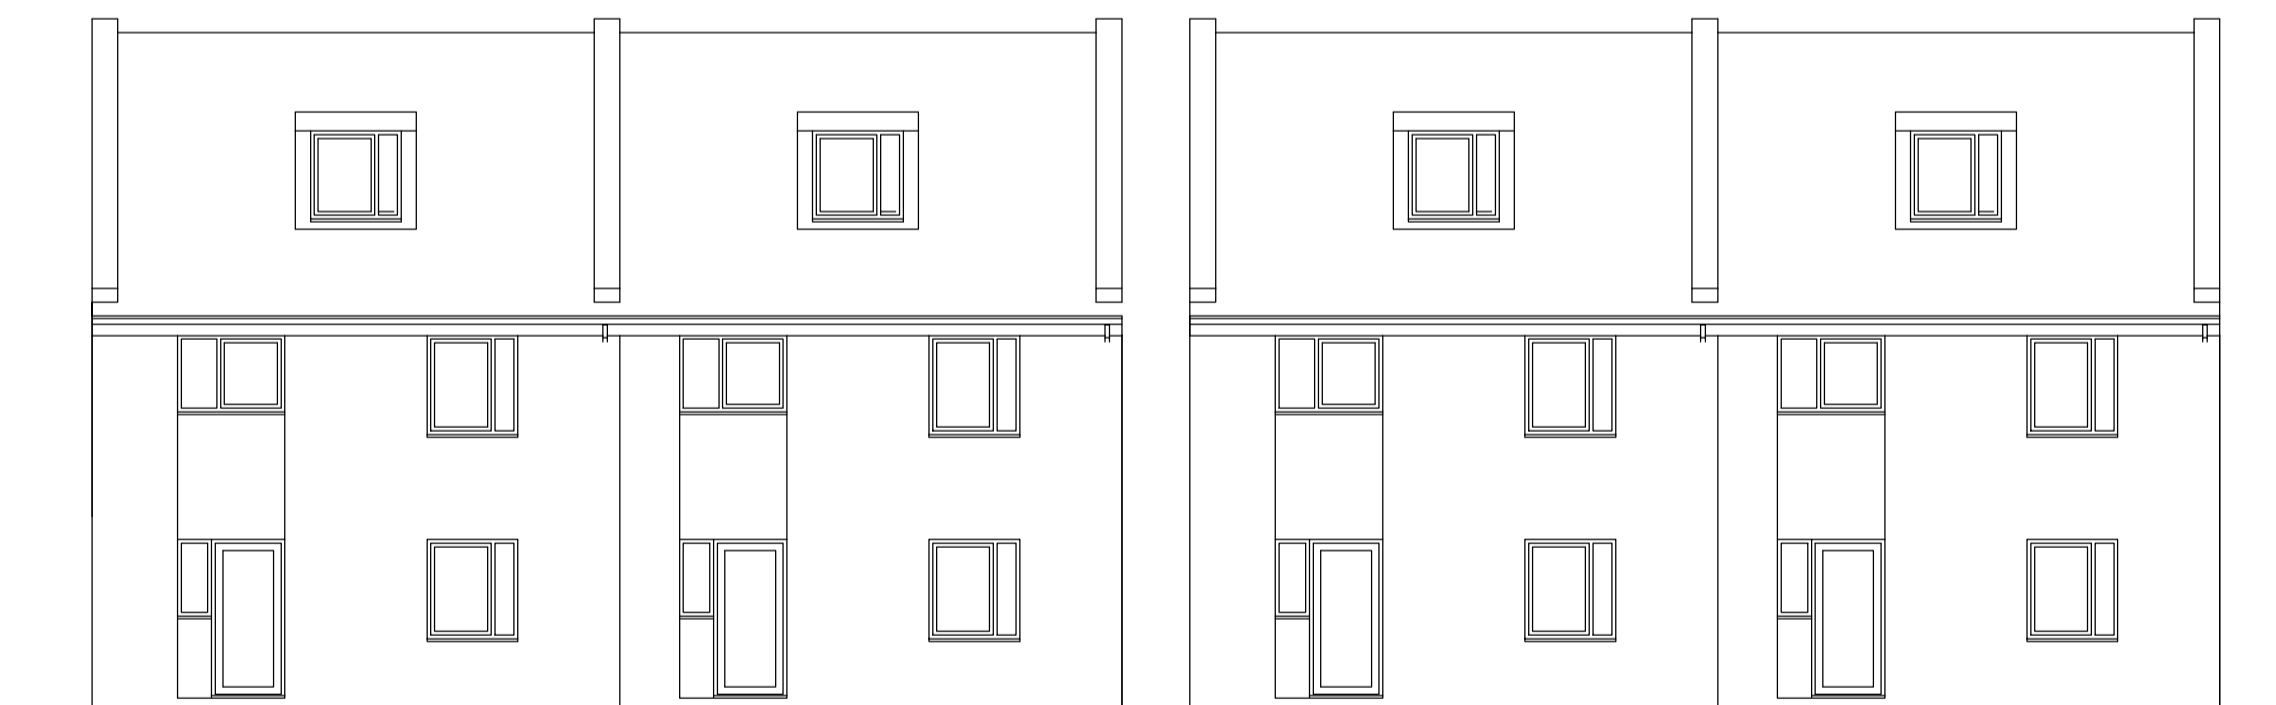

North West Elevation
1:100

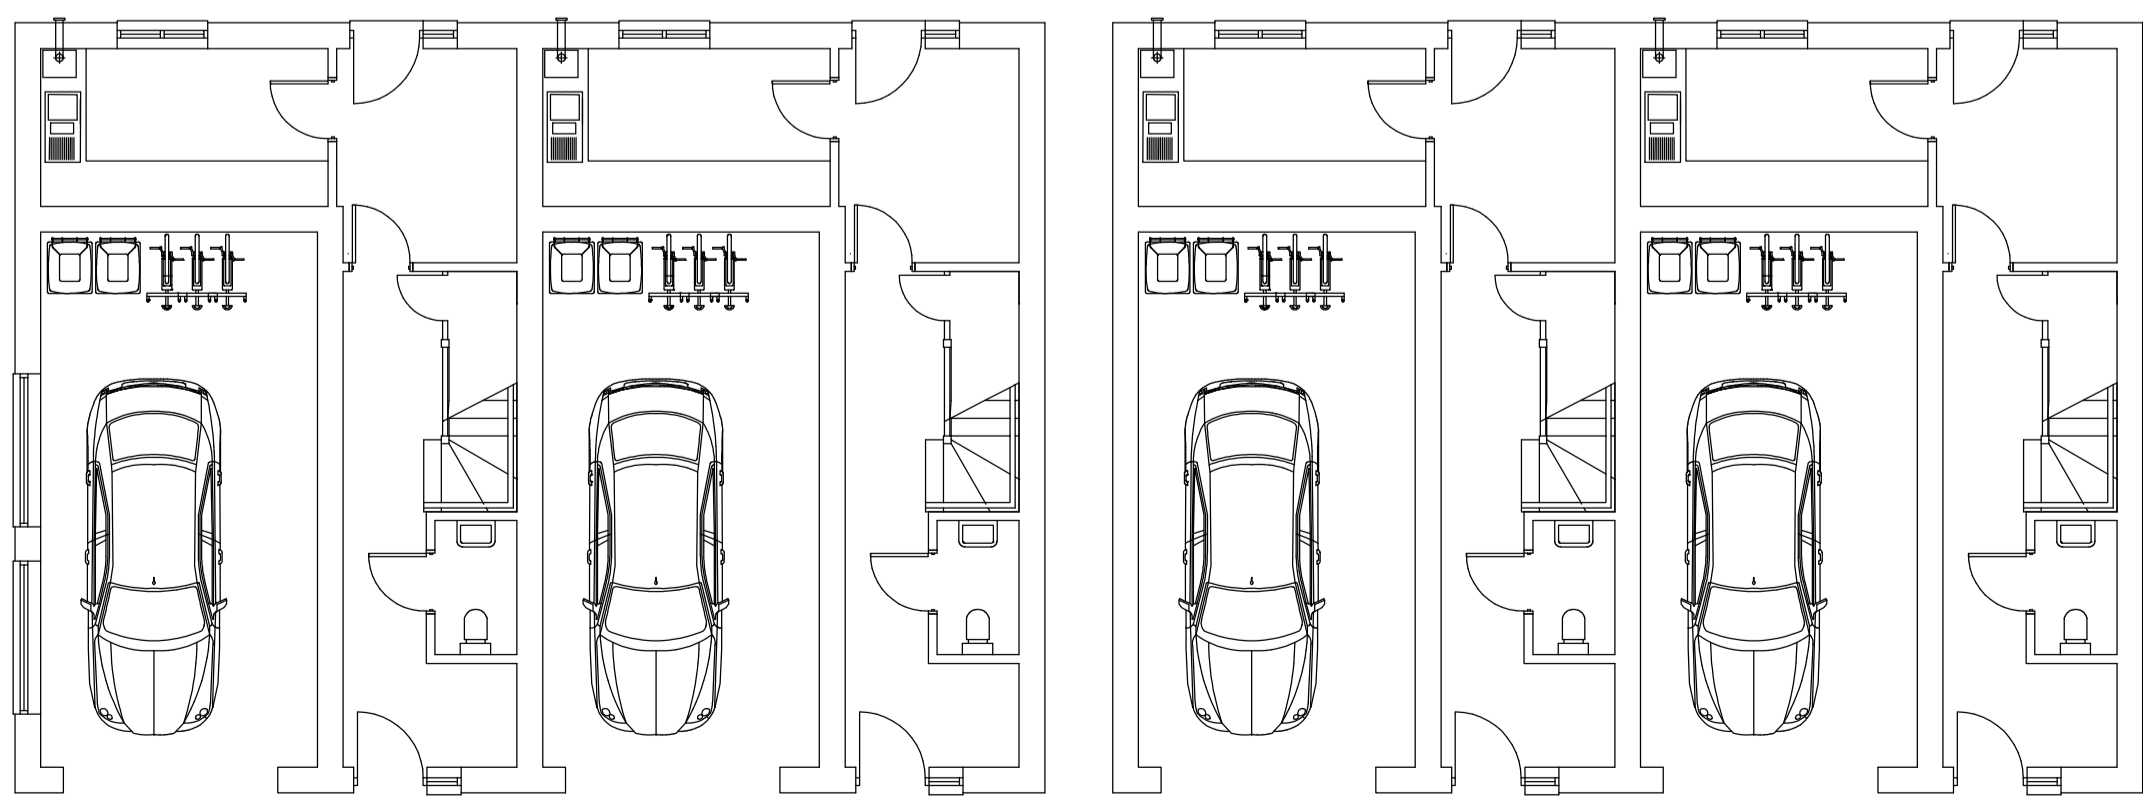

Ground Floor Plan
1:100

