




Roof Plan  
1:100

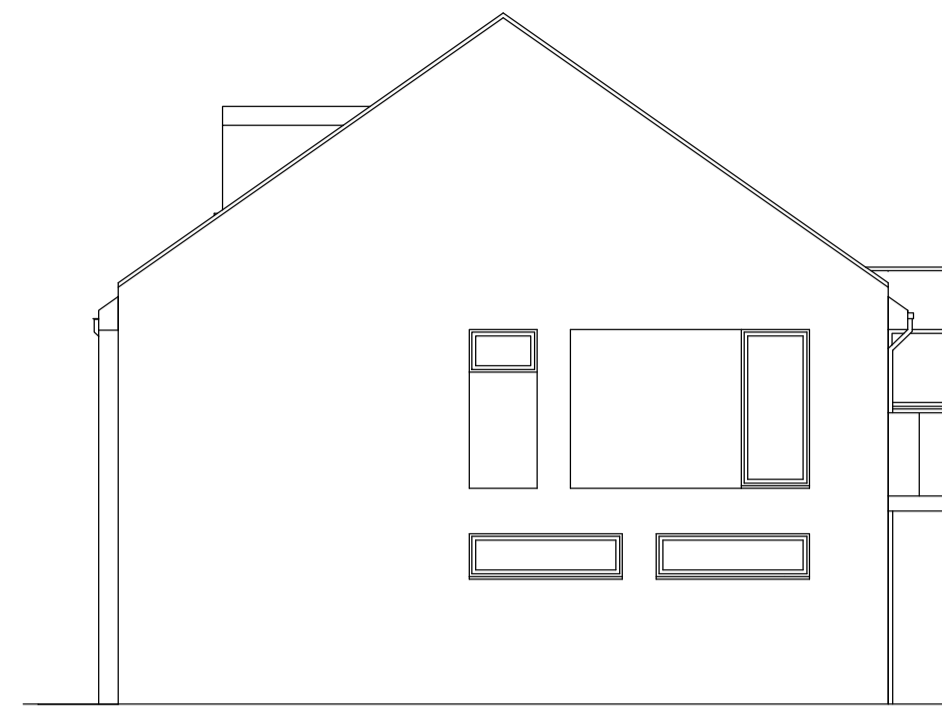

South West Elevation  
1:100

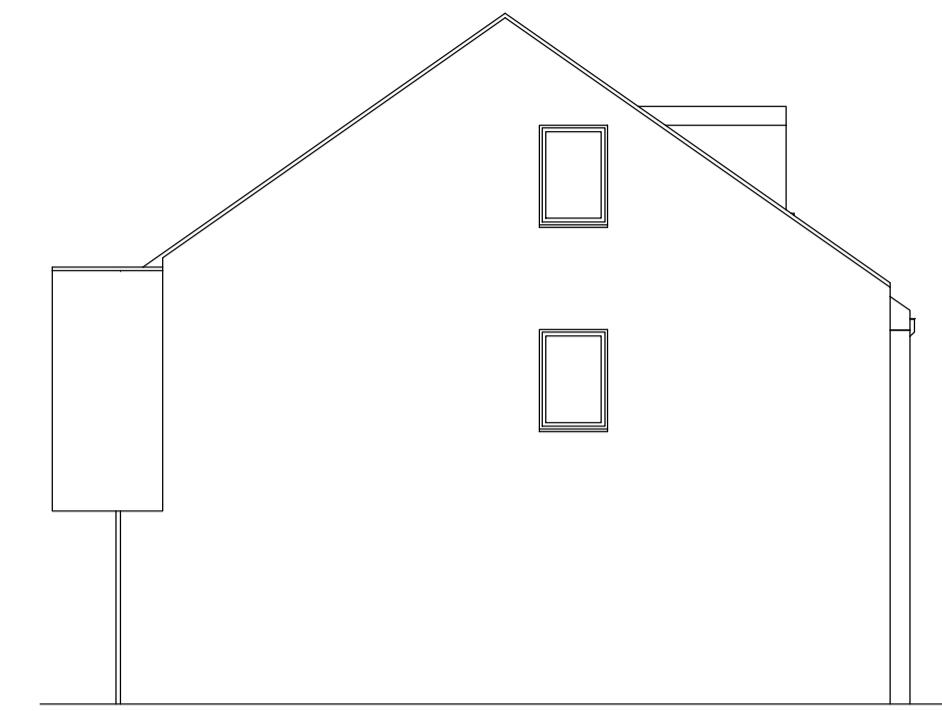


North East Elevation  
1:100

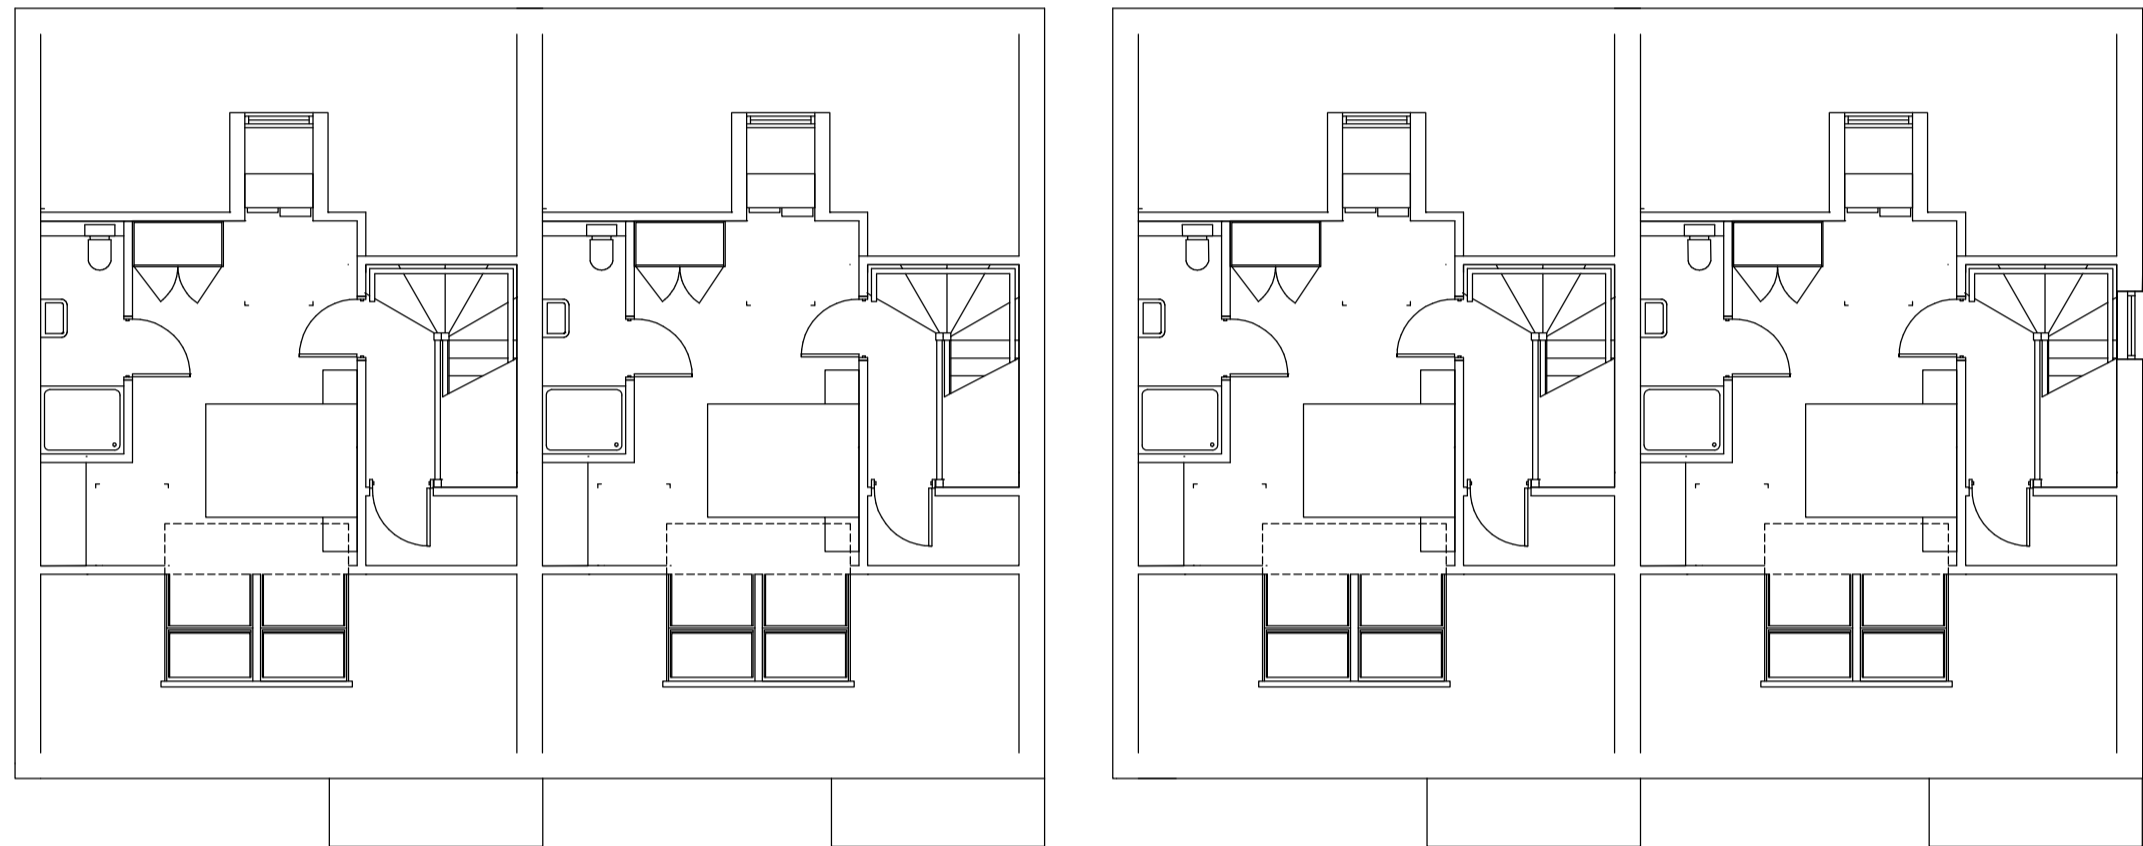


Second Floor Plan  
1:100




South East Elevation  
1:100

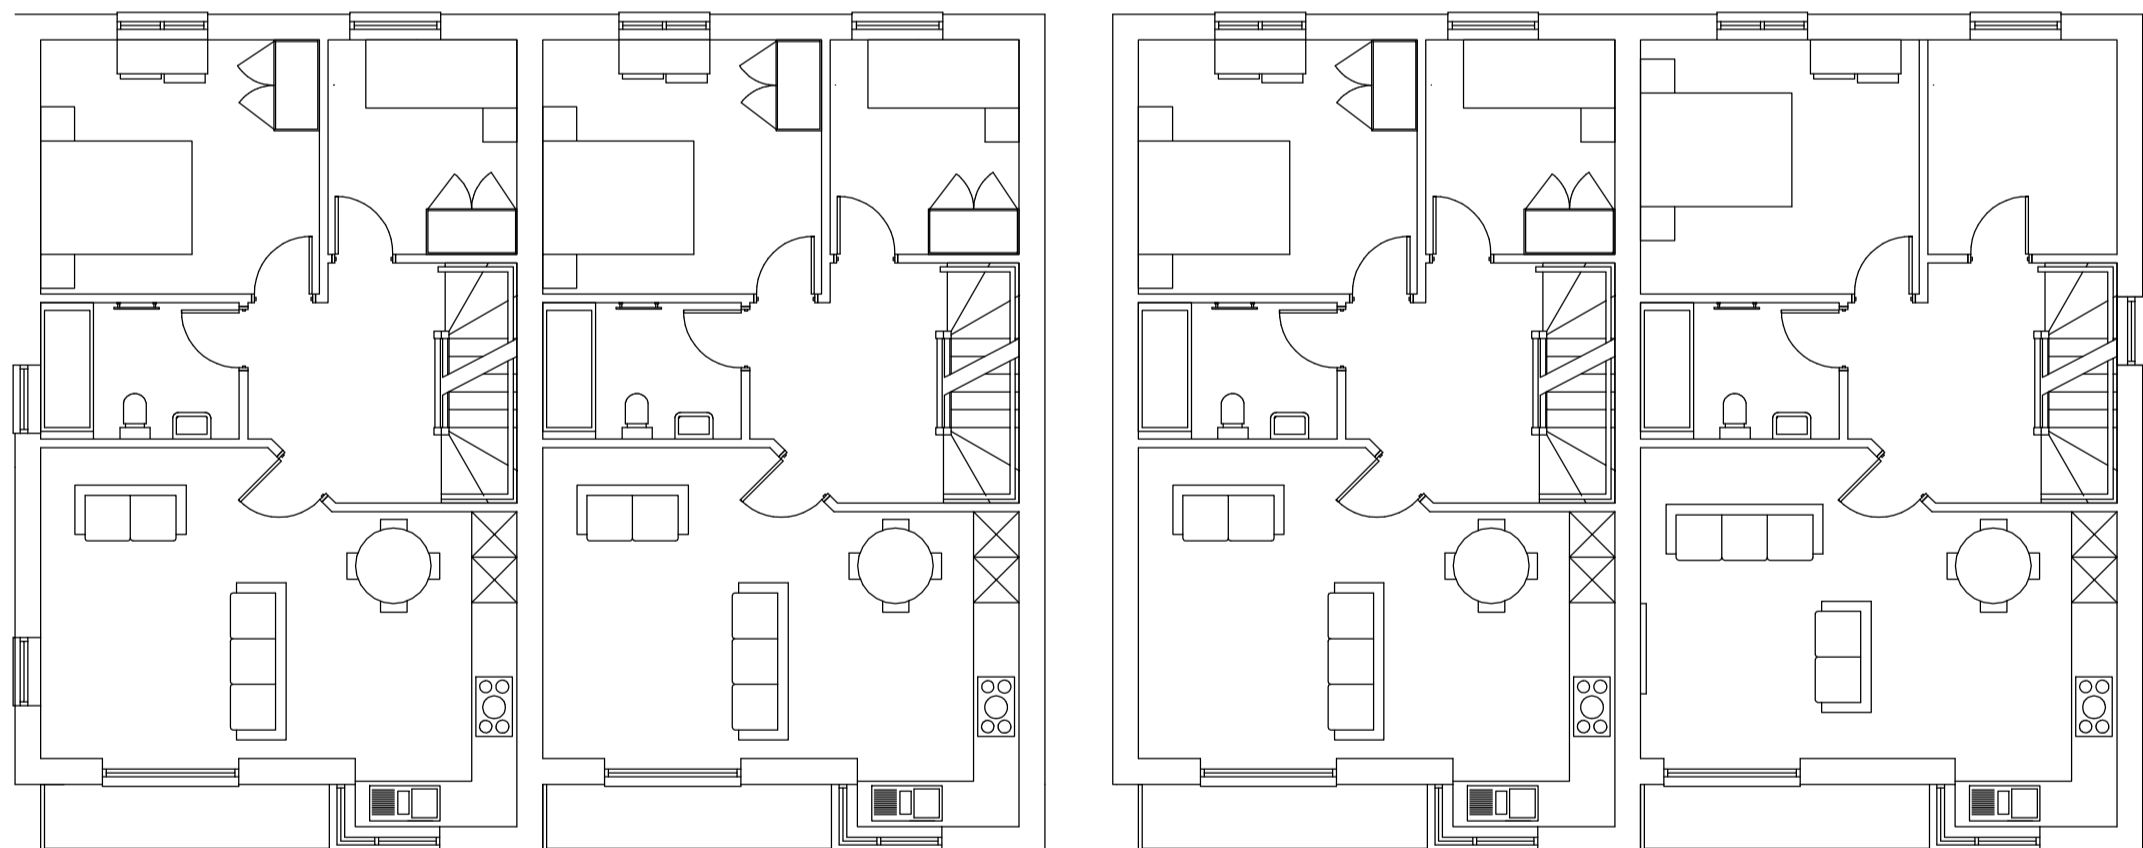


First Floor Plan  
1:100

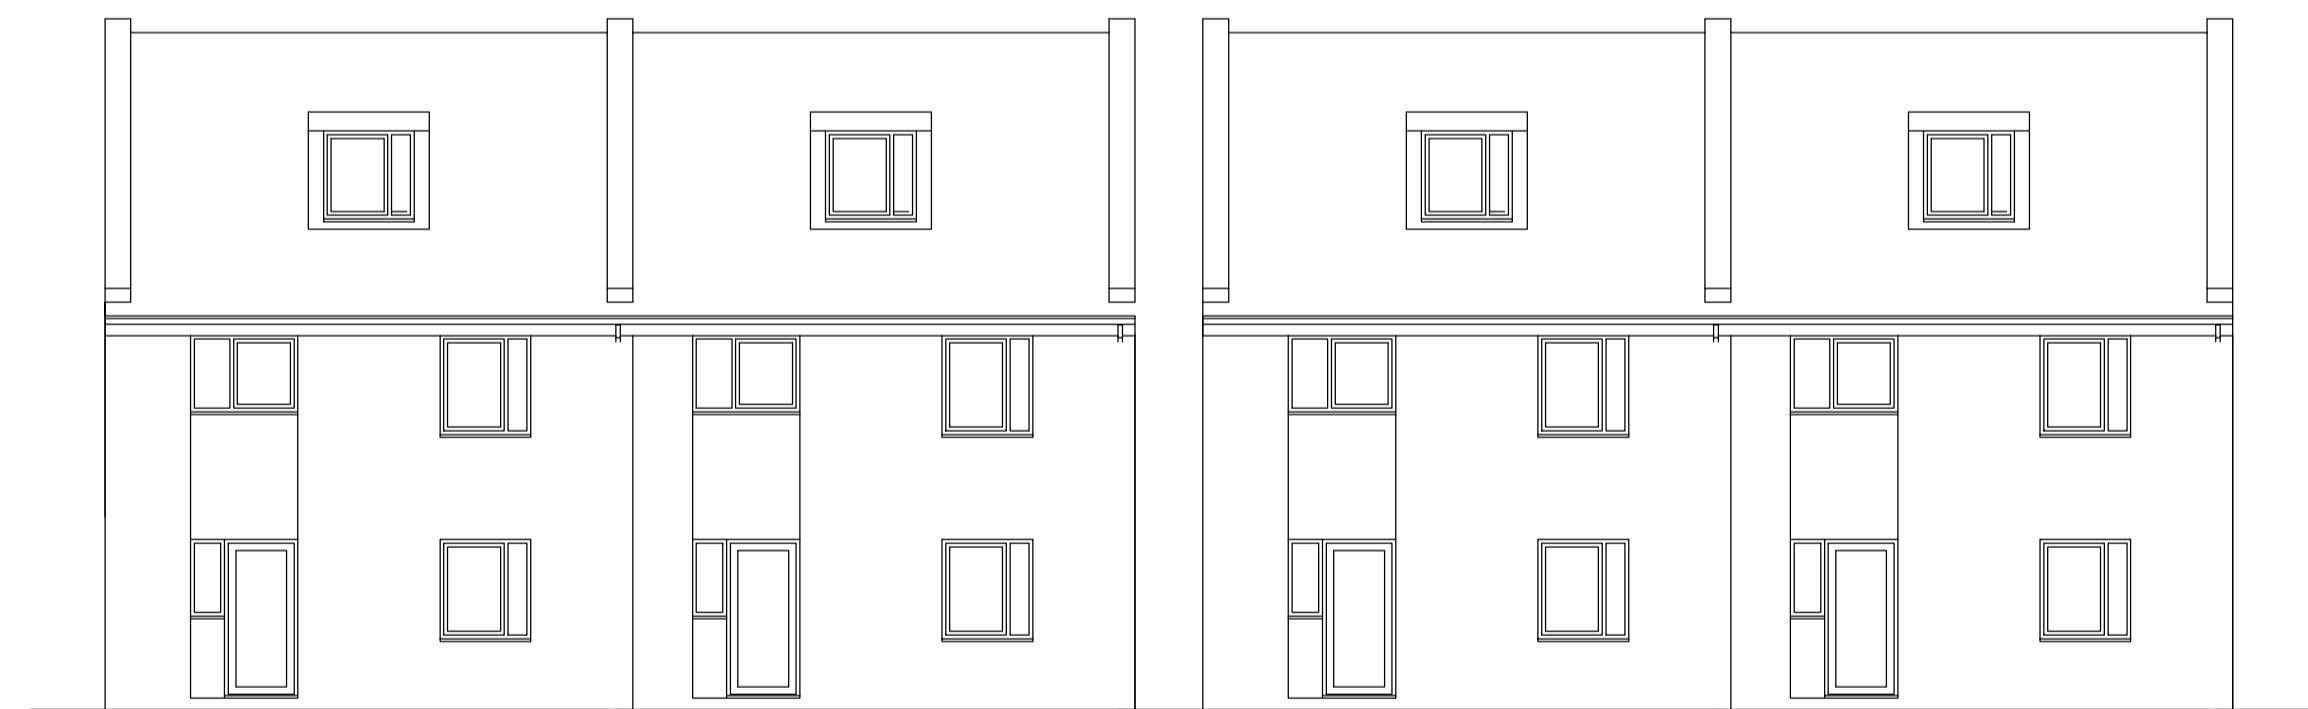

North West Elevation  
1:100

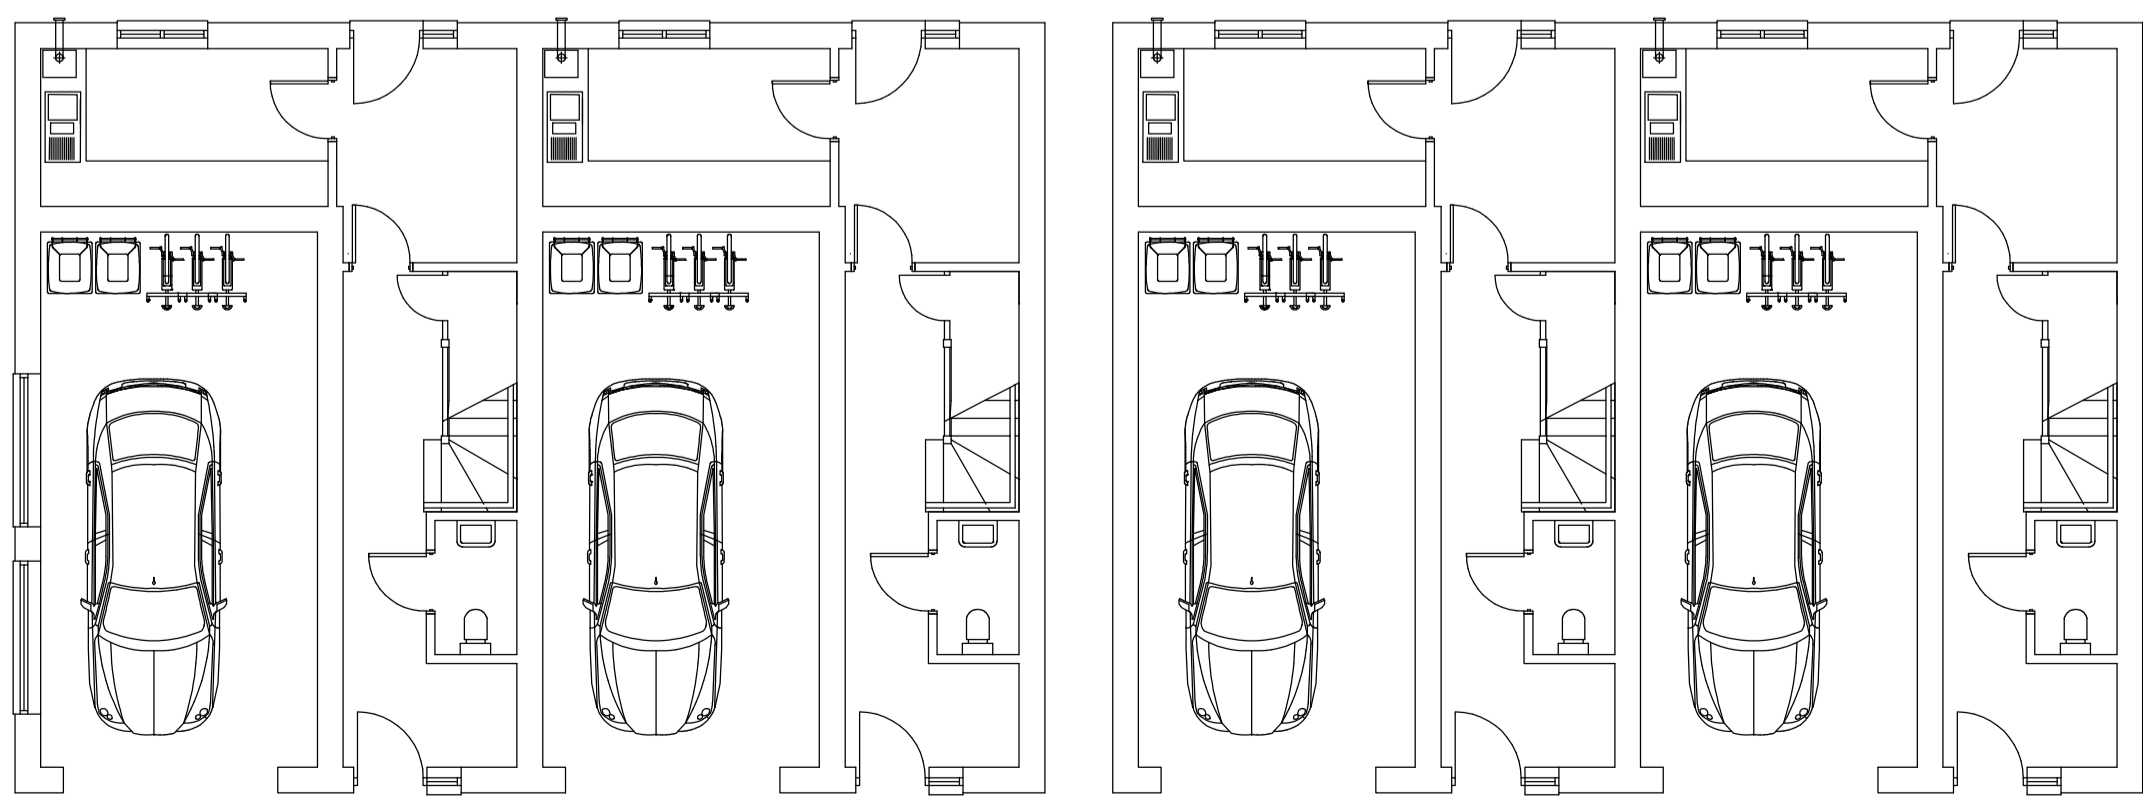

Ground Floor Plan  
1:100

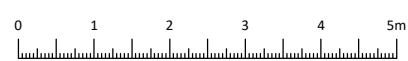

The Sportsman, 123 Sandwich Road, Cliffsend  
Residential Development  
Houses - As Approved F/TH/22/0083  
1:100 @ A1 VAR01 /

**invent**  
ARCHITECTURE

T: 01227 282247  
W: invent-architecture.co.uk  
A: 24 Oxford Street, Whitstable, CT5 1DD