
Copyright reserved to WH Architects Ltd

Figured dimensions only are to be used.Contractor must verify all dimensions on site before commencing any work. Any discrepancies must be brought to the attention of the architect.

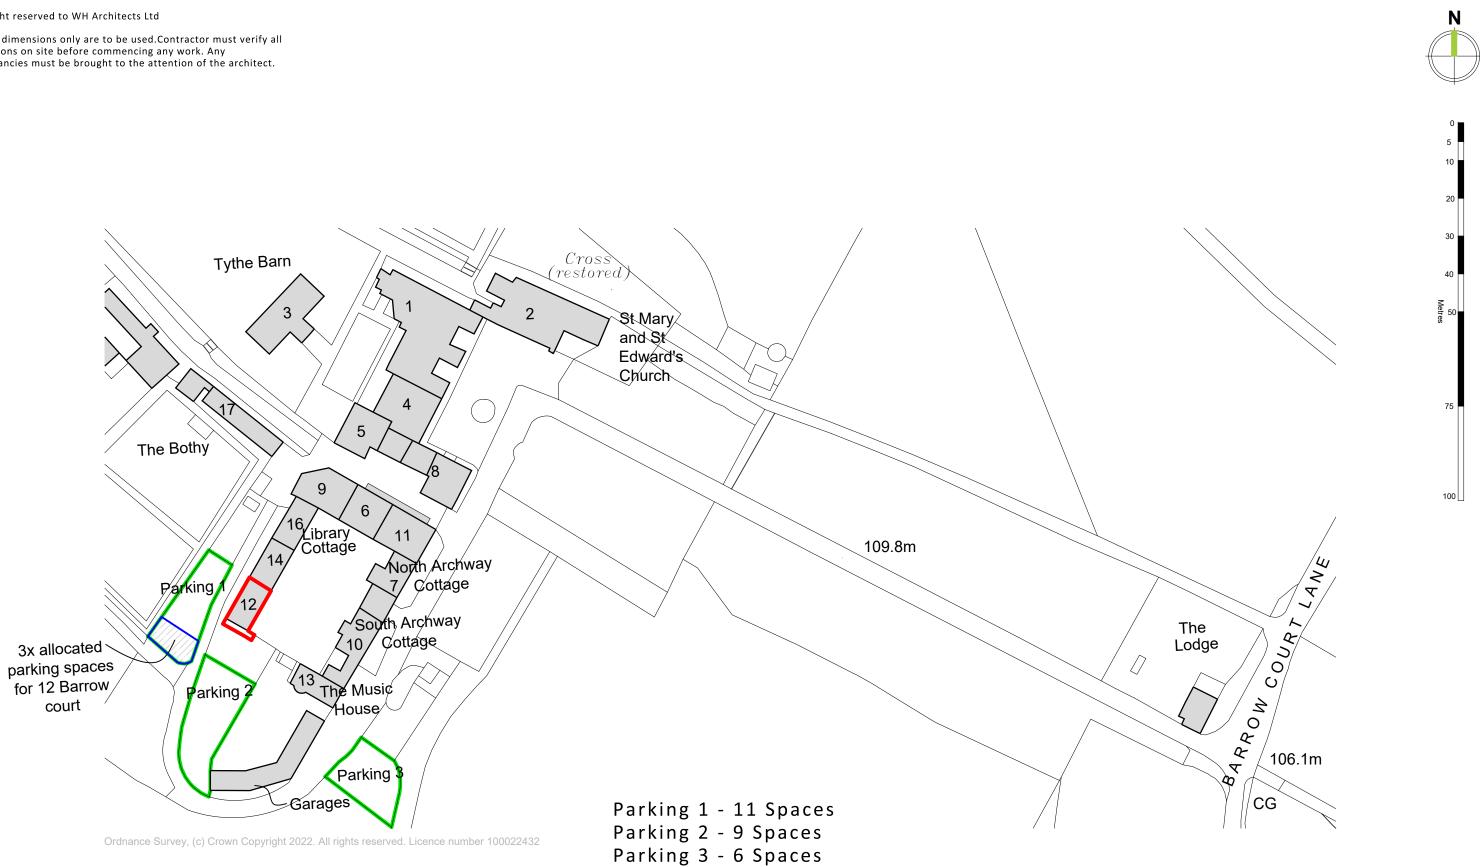

	W.H.ARCHITECTS LTD Bookbinder House, 1 Kingsdown Parade Bristol, BS65UD 0117 973 5690 www.wharchitects.co.uk	Project		Drawing	Scale
		12 Barrow Court, Barrow Gurney, Bristol, BS48 3RP	Location Plan		1:1000 @ A3

