

Project name
Simonburn Rectory

Date	Drawn by	Scale
Nov 22	AJB	1:50@A1
Job no	Drawing no	Rev
1349	TP11	A









For
A Peile

Drawing title
Proposed Annexe Elevations, Sections and details

Discrepancies, ambiguities and/or omissions between this drawing and information given elsewhere must be reported to the architect before proceeding.
 This drawing is copyright.
 Dimensions must be checked on site.
 Do not scale off dimensions from this drawing.


Rev - XX/XX/22 XX

New Thermal Element details 1:10

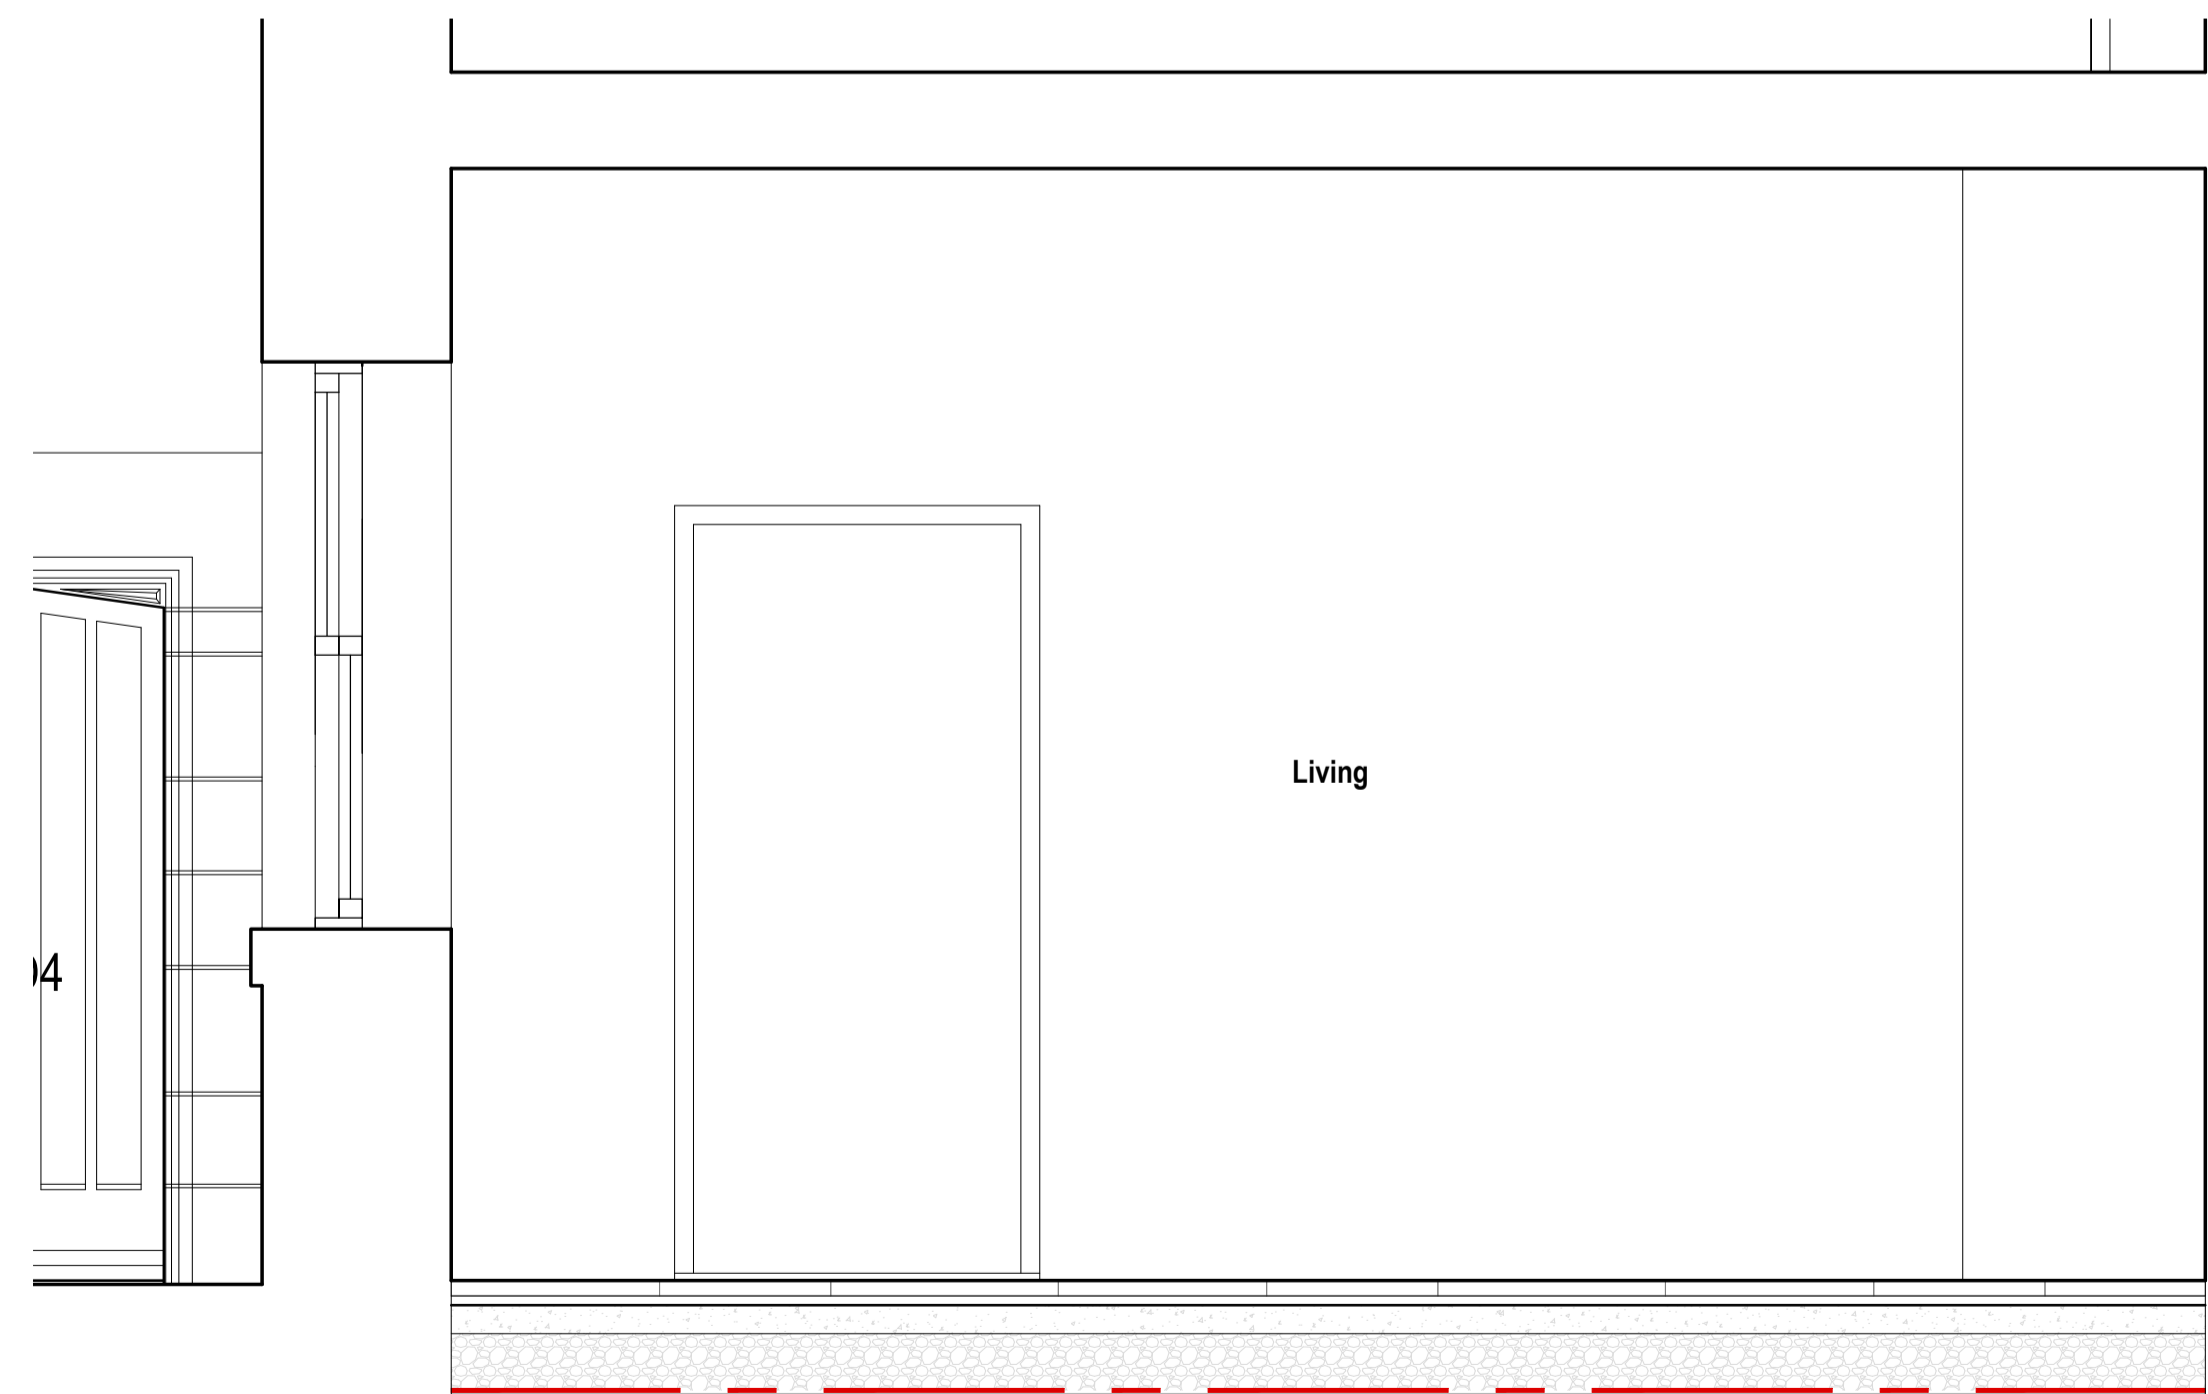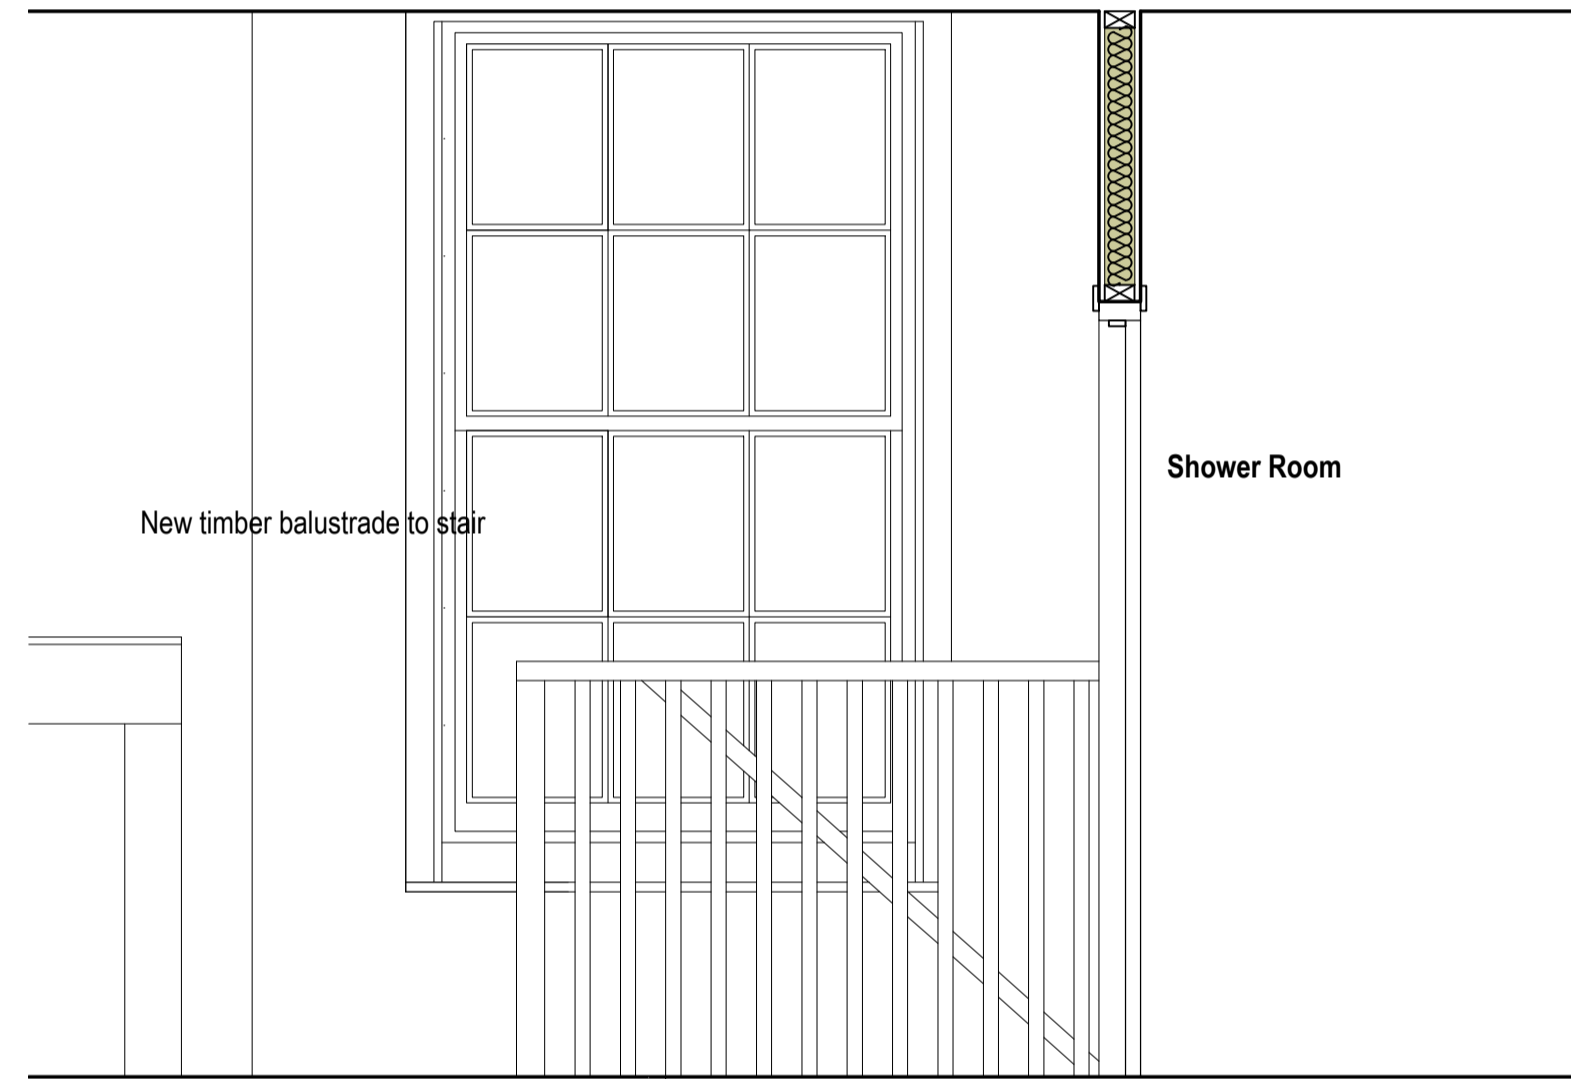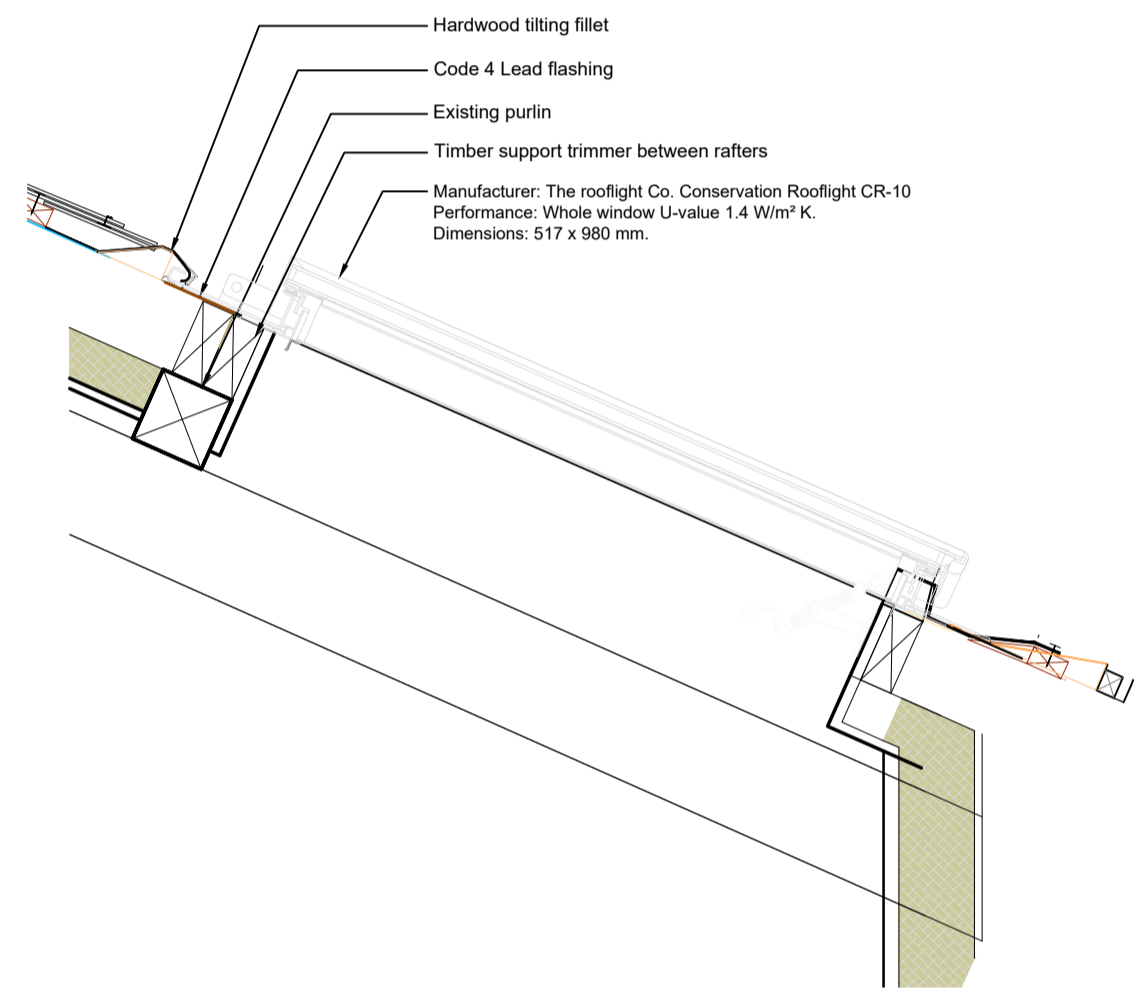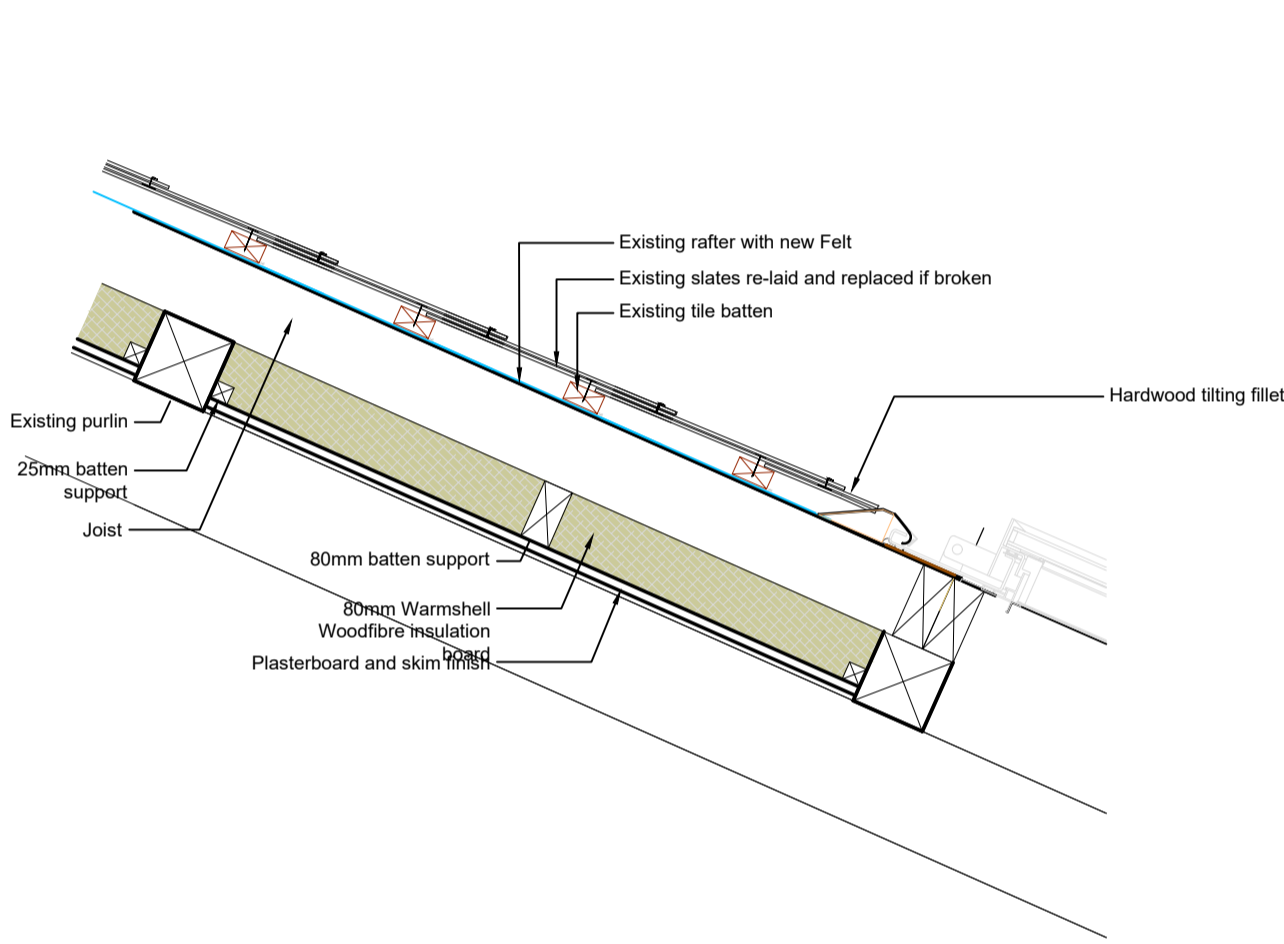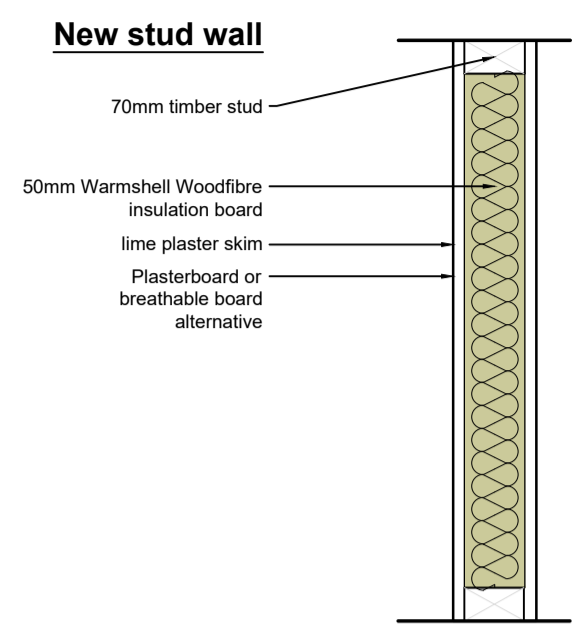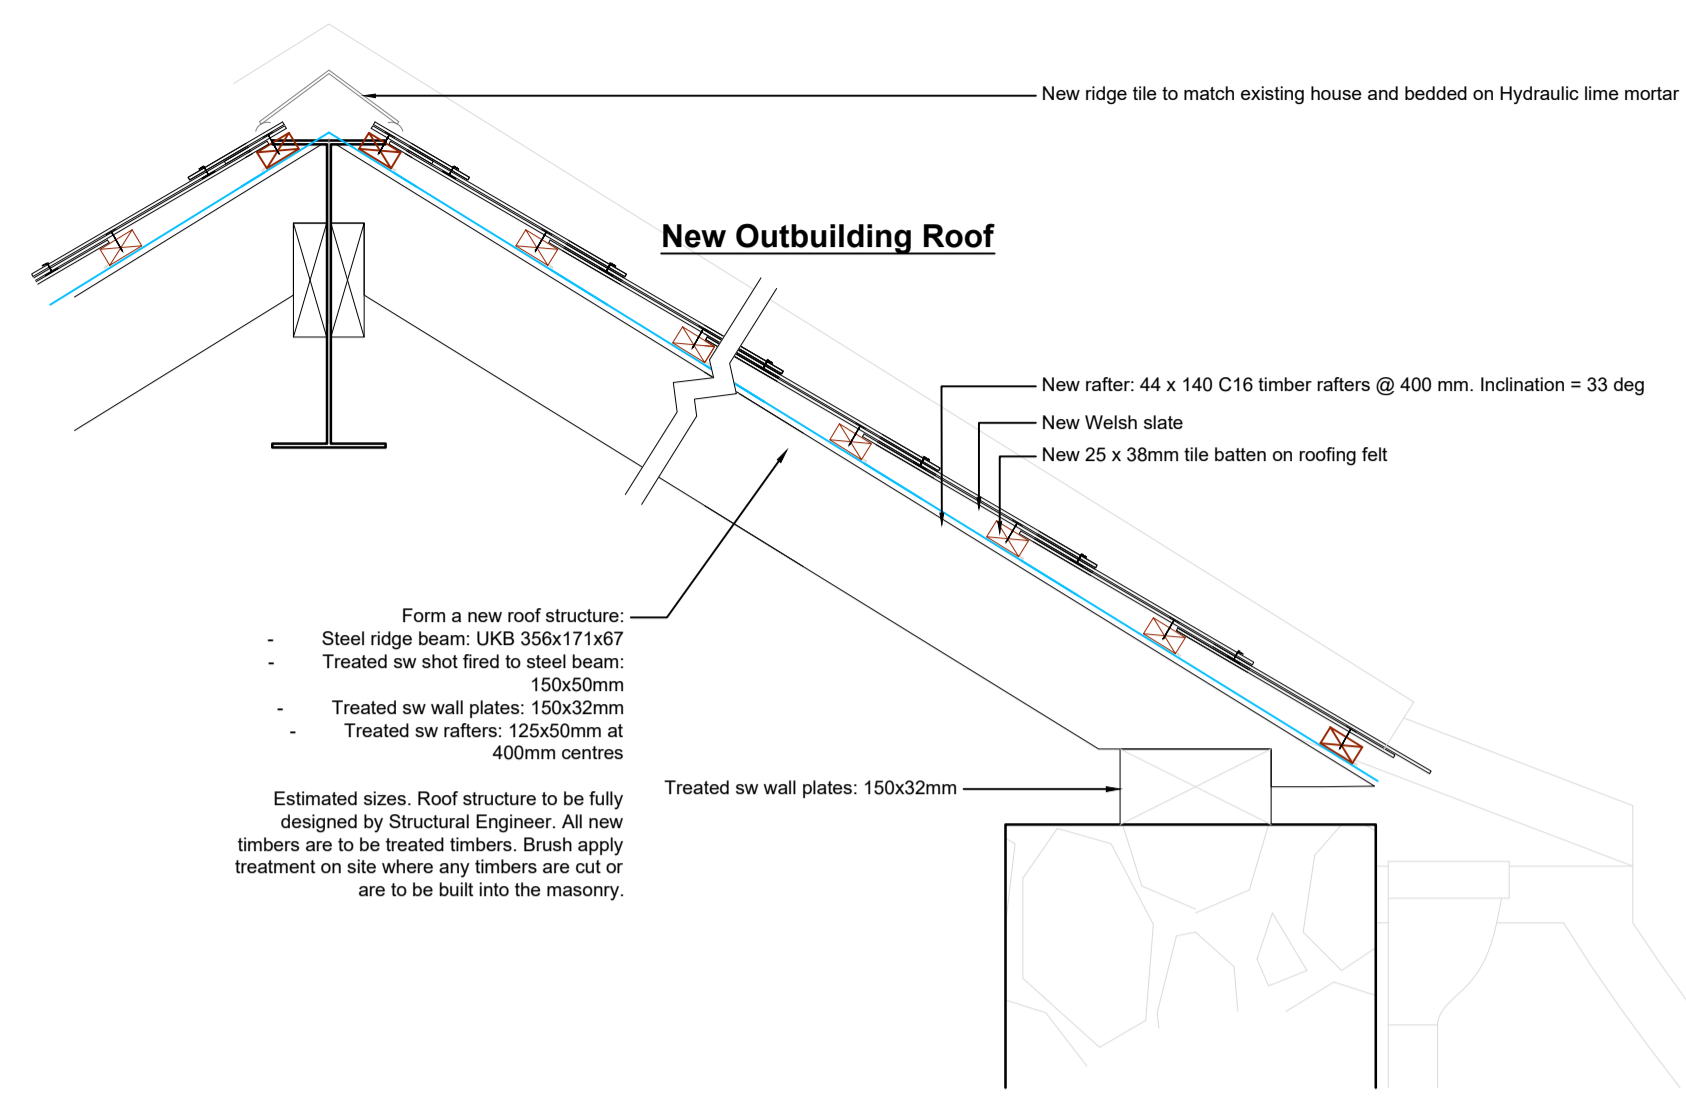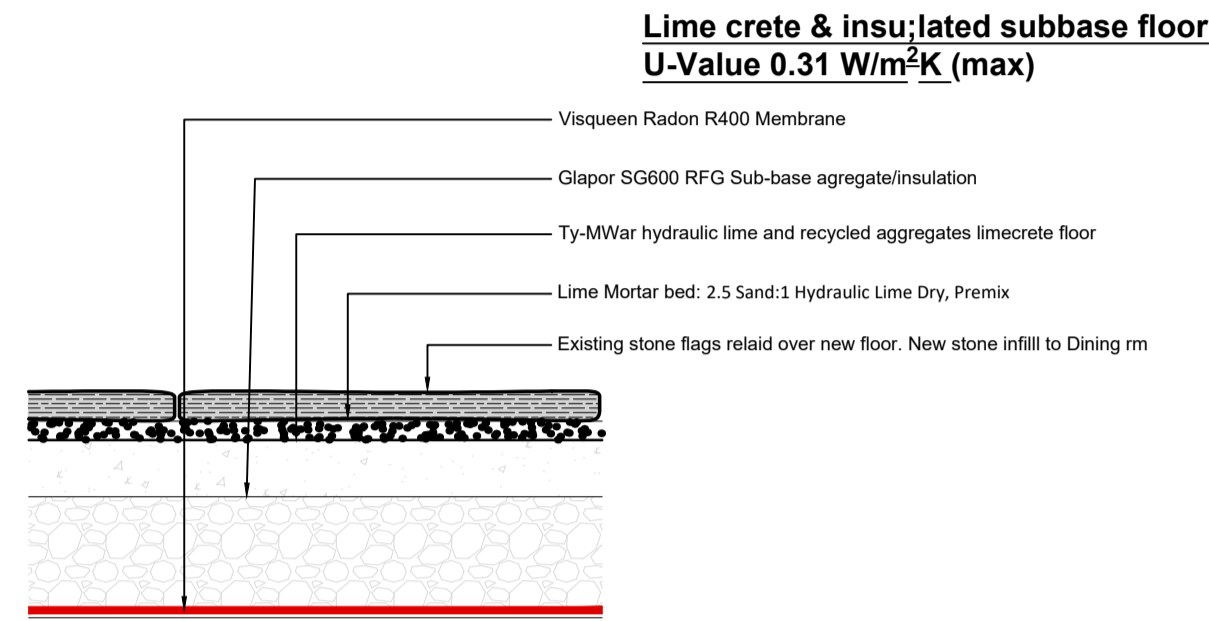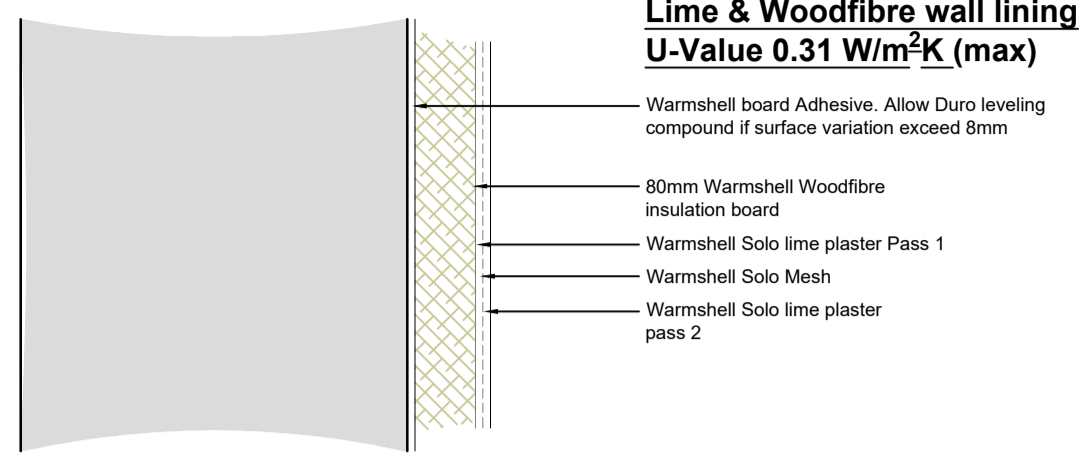


SECTION AA Living 1:20

Re-laid existing stone slabs on lime mortar bed
 Ty-MWar hydraulic lime and recycled aggregates limecrete floor
 Cork based edge insulation strip if required
 Glapor SG600 RFG Sub-base aggregate/insulation
 over Visqueen Radon R400 Membrane

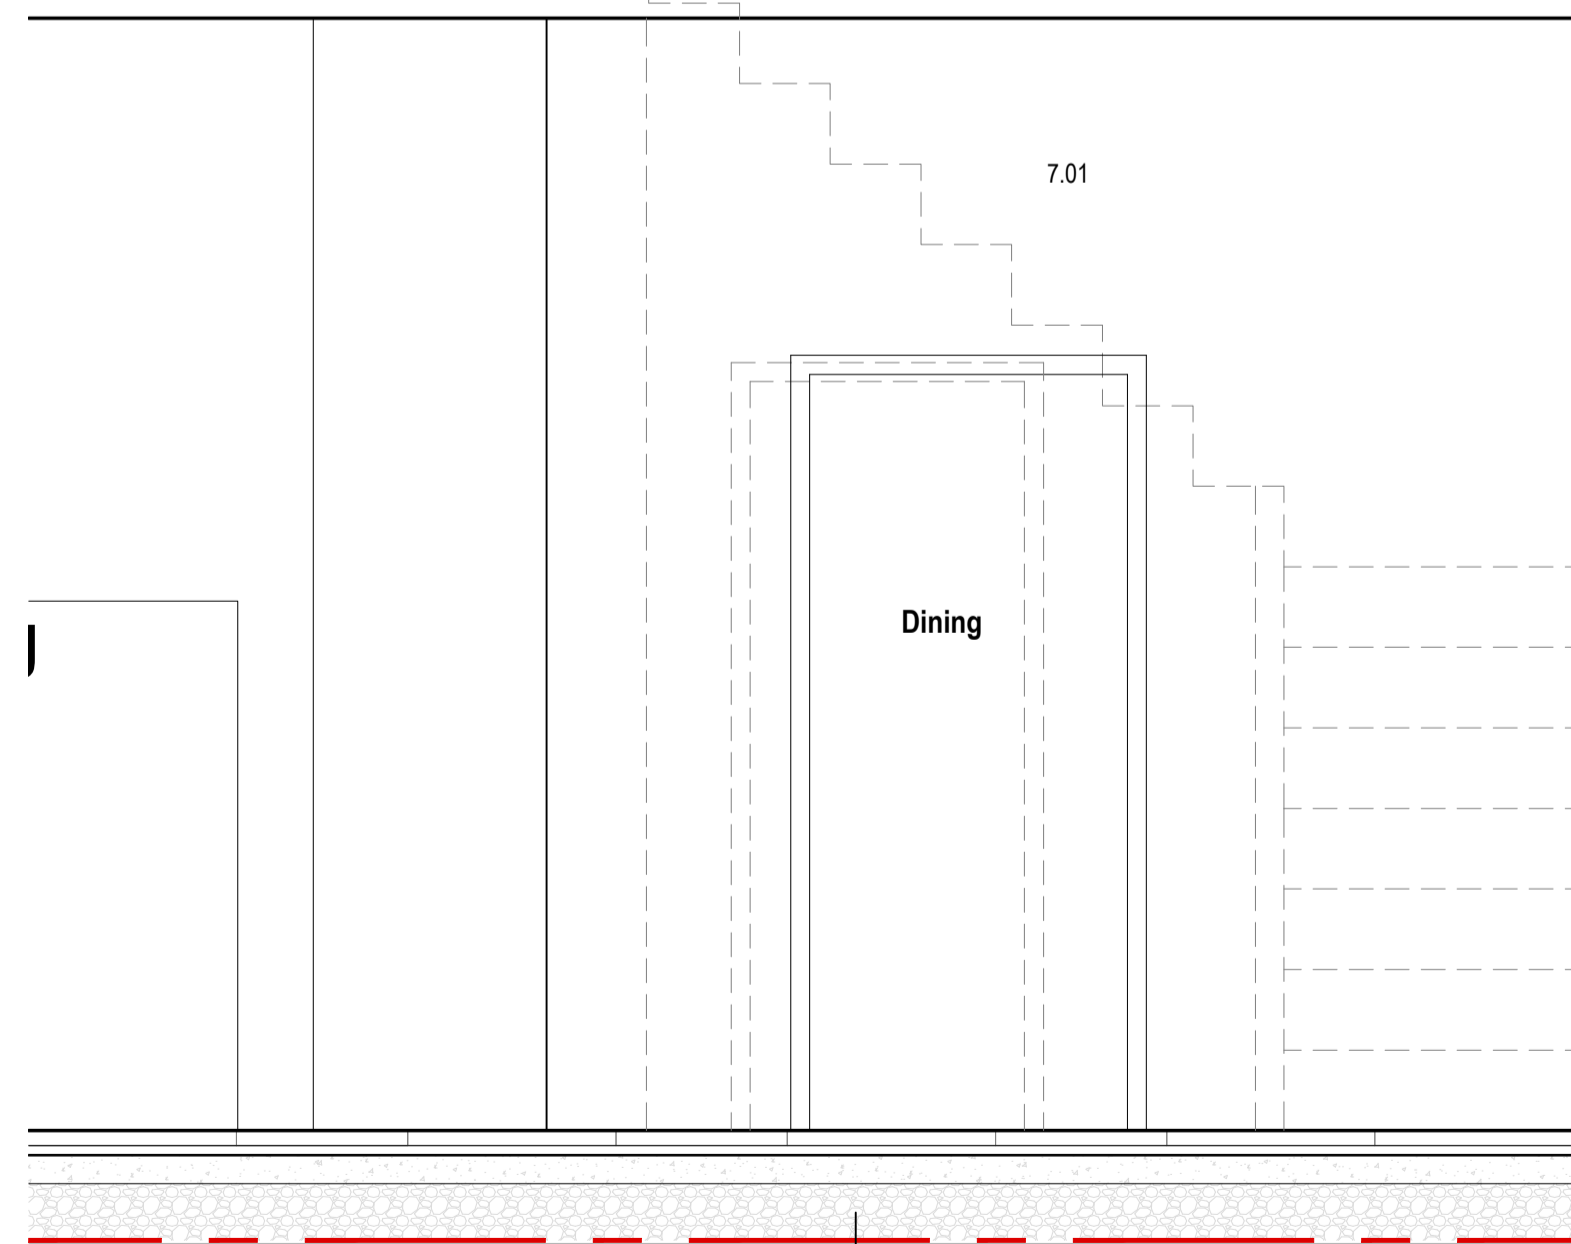

6.01

SECTION BB Dining 1:20

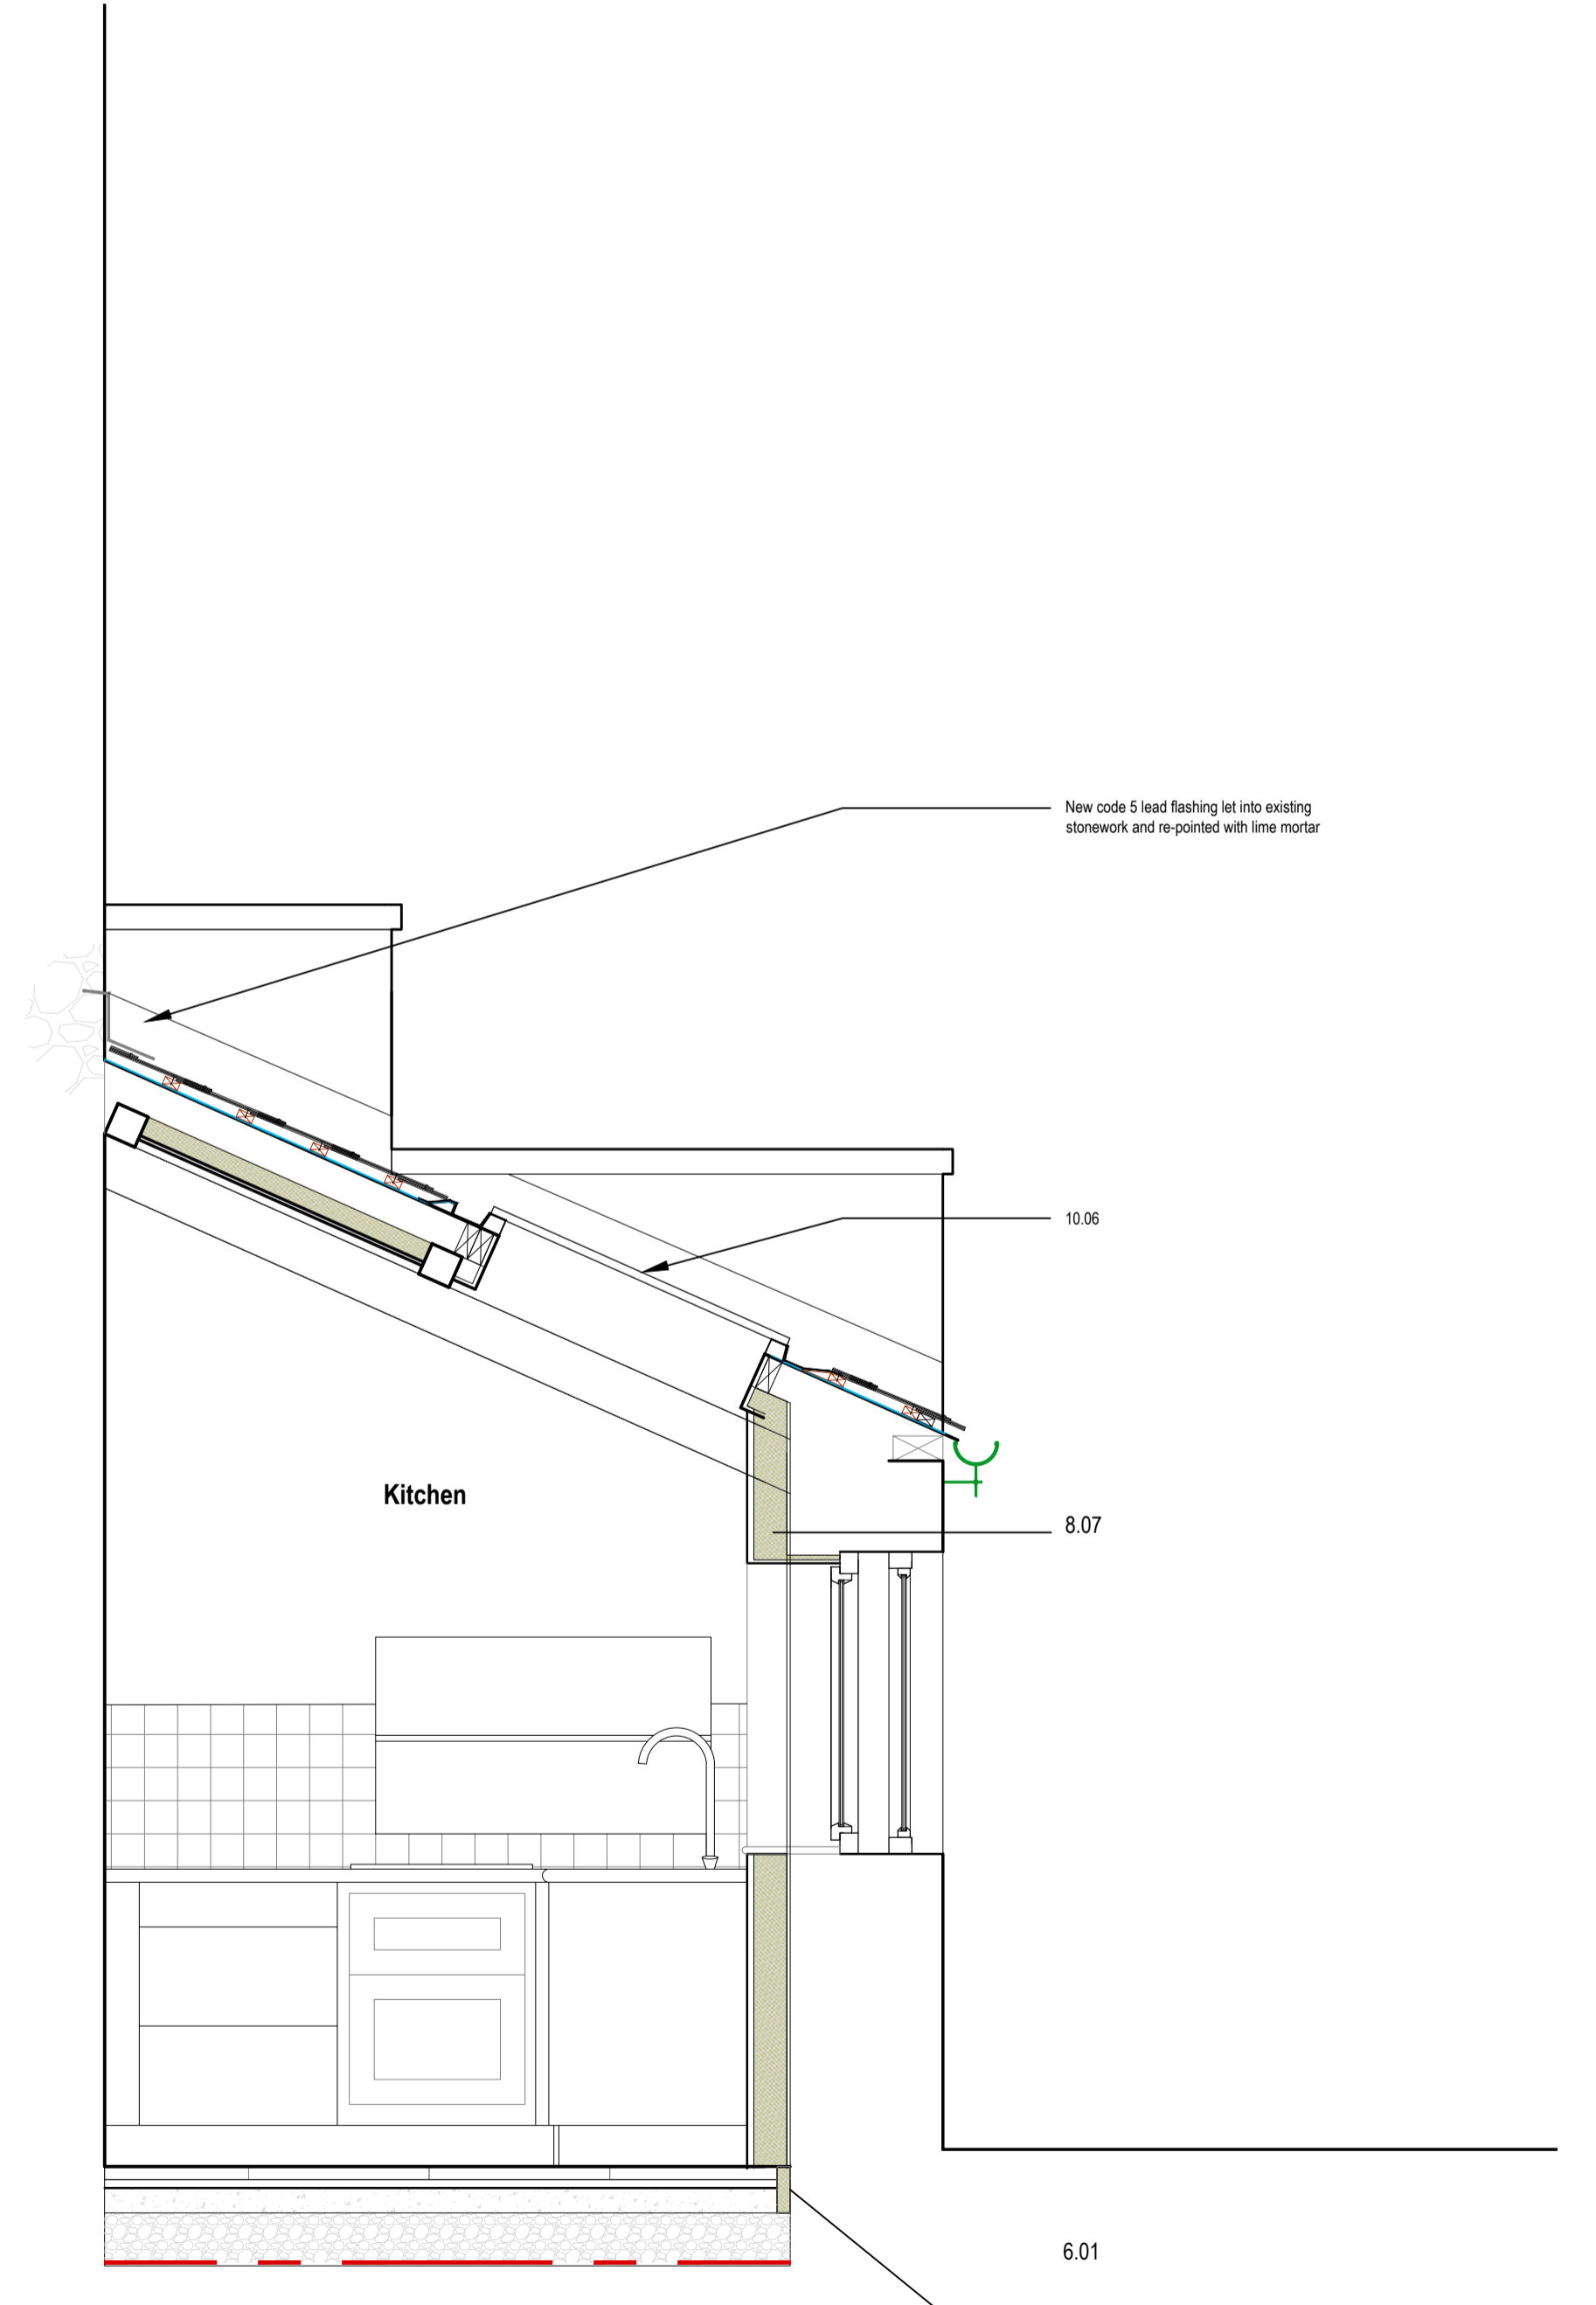

SECTION BB Kitchen 1:20