
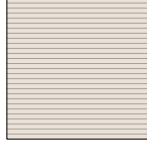


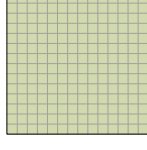

LEGEND:

-  PLANTING
-  LAWN
-  TARMAC
-  BLOCK PAVERS - COLOUR 1
-  BLOCK PAVERS - COLOUR 2
-  PAVING
-  GRASSCRETE
-  EXISTING TREE
-  NEW TREE
-  TREE TO BE REMOVED

BOUNDARY TREATMENT:



- ① 2.1M HIGH CLOSE BOARD FENCE
- ② 1.2M - 1.5M HIGH POST AND RAIL FENCE
- ③ 0.6M HIGH KNEE RAIL FENCE

COURTYARD ENTRANCE GATES ELEVATION



Annakut Ltd
 Land Adjoining the Rose and Crown, Aston, Stevenage
 Proposed Landscape Plan

Revisions:

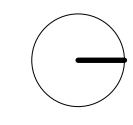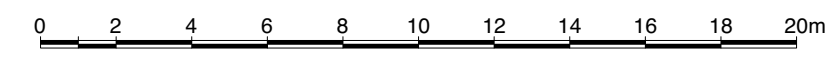

www.forge-ds.co.uk
 Forge Design Studio
 Cowesfield
 Whiteparish
 Salisbury
 SP5 2RB
 info@forge-ds.co.uk
 studio 01794 885872

Forge
 Design Studio
Figured dimensions only are to be taken from this drawing. Scaling for planning purposes only. All dimensions are in millimetres unless otherwise stated. All dimensions and setting out co-ordinates shall be checked on site prior to work commencing. Any discrepancies shall be reported to Forge Design Studio.
 Forge Design Studio asserts its rights under the Copyright, Designs and Patents Act 1988, unless otherwise agreed in writing. All rights reserved.

Status: For Planning
 Drawn by: LM Date: July 2022
 Checked by: MH Date: July 2022
 Scale: 1:200@A2
 Project no: 202202
 Drawing no: PL020 Revision: