


Proposed Site Location - 1:1250

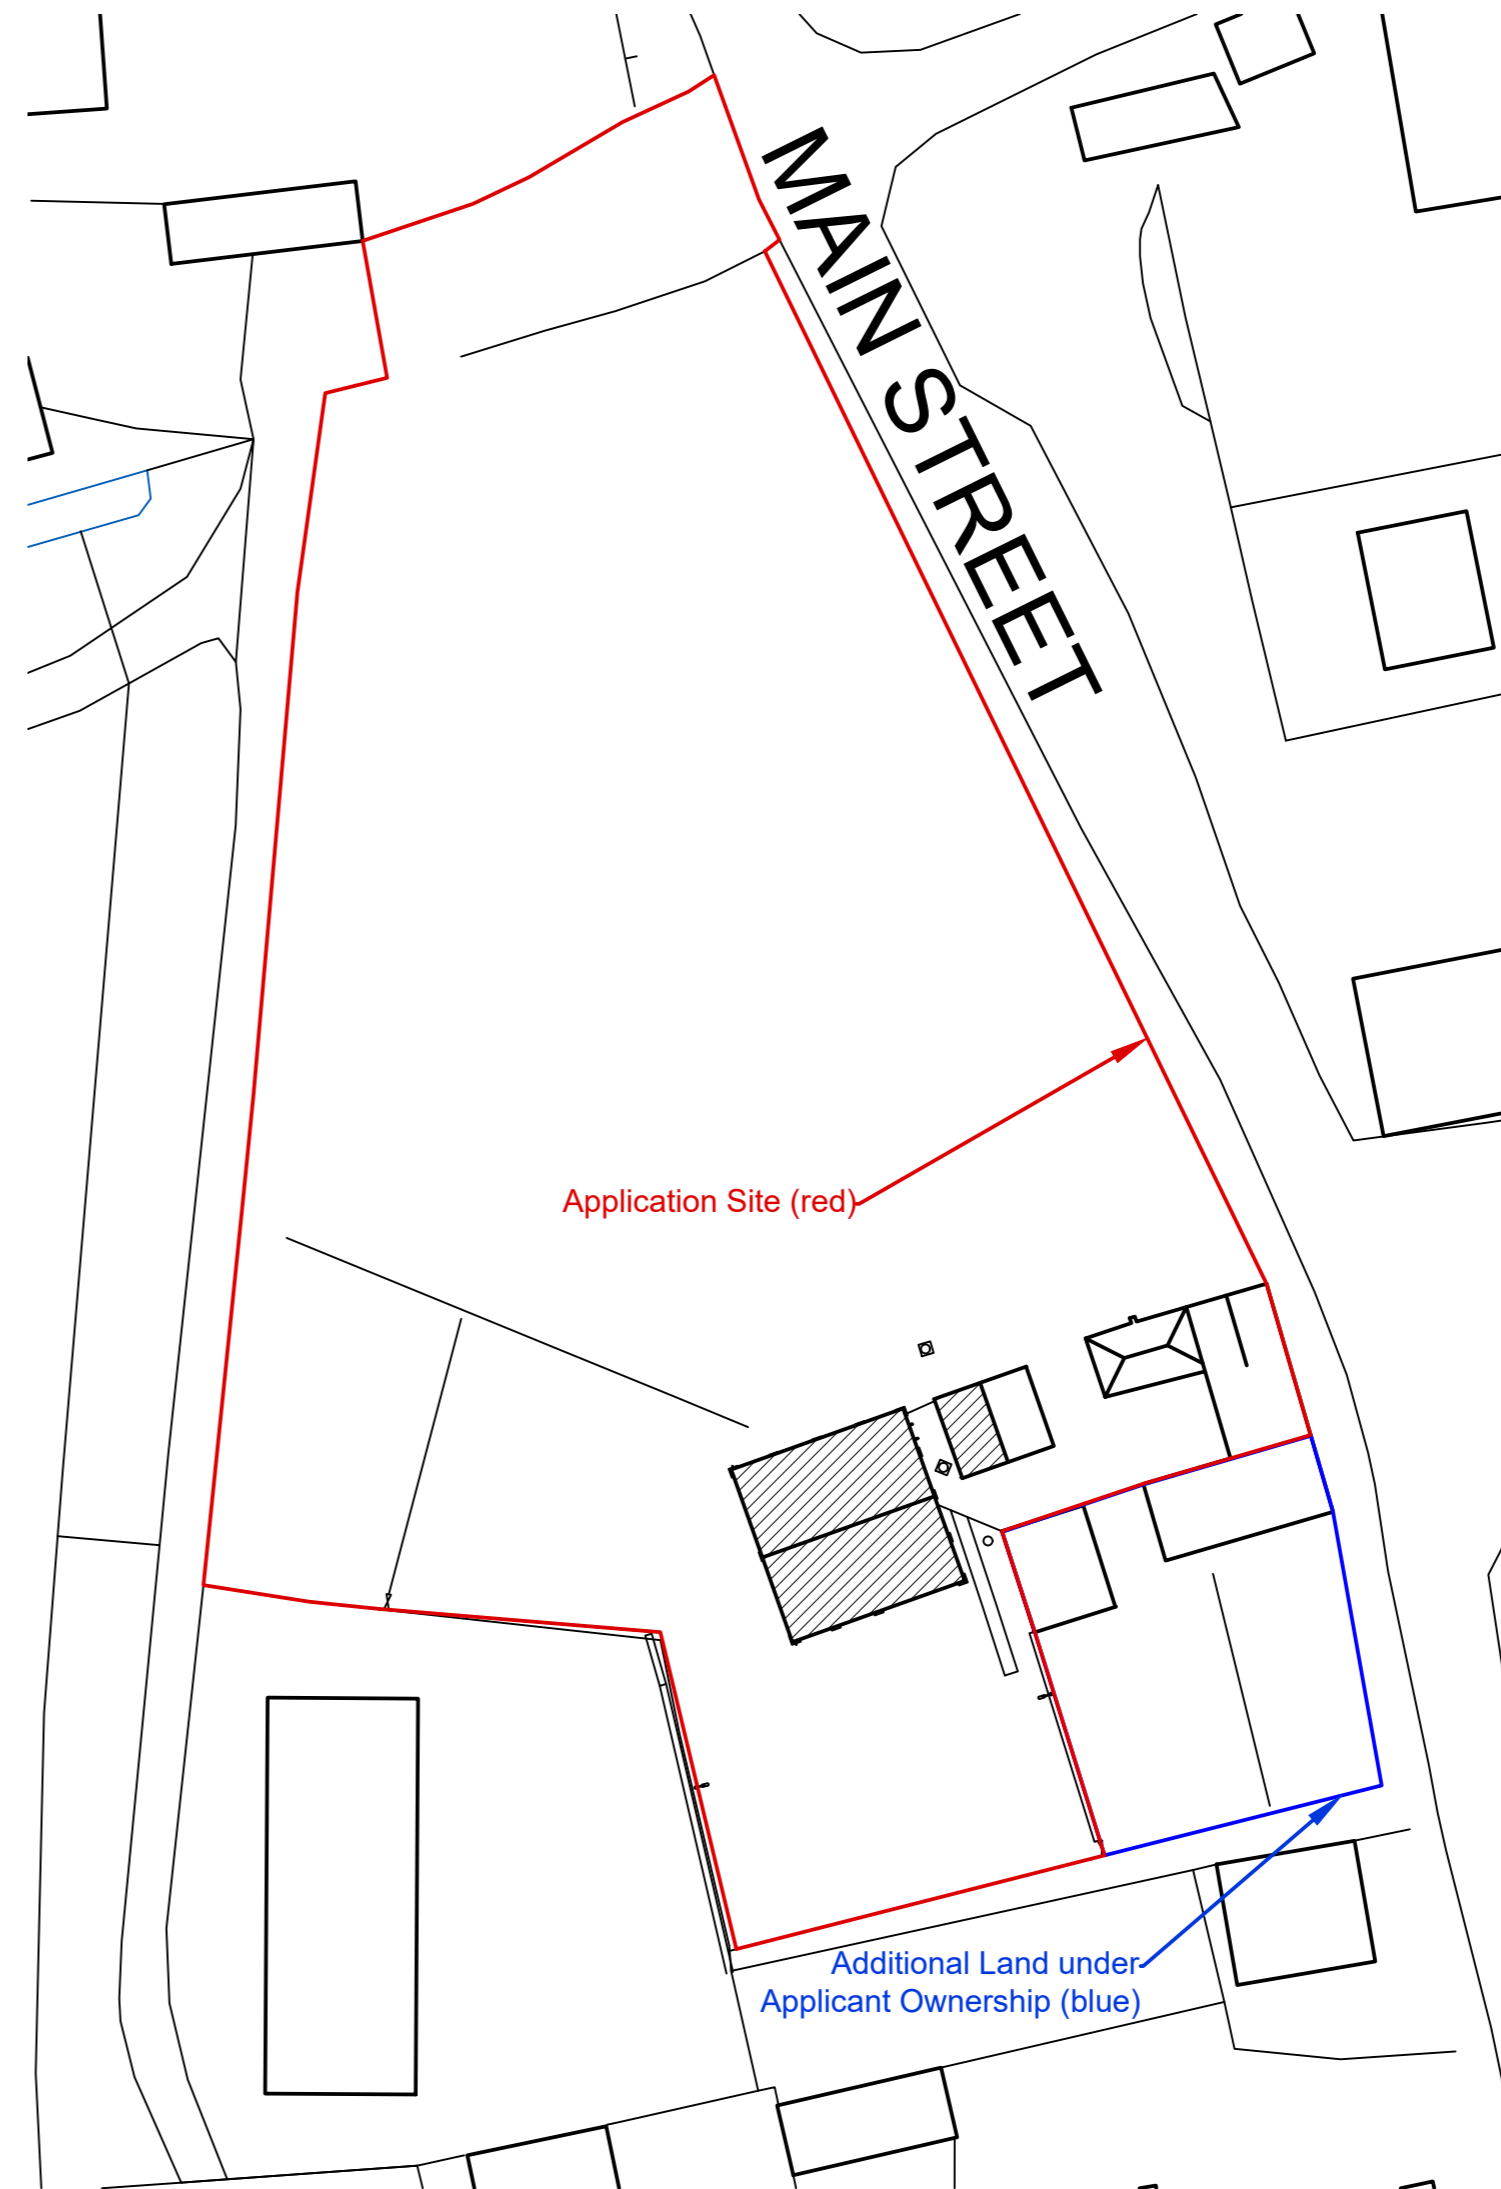

Proposed Block Plan - 1:500

Amendments

SDA
STEVEN DUNN ARCHITECTS

T: 01526 860757 E: steve@stevendunnarchitects.co.uk
HADLEIGH HOUSE, HIGH STREET, WALCOTT, LINCOLN, LN43SN

PROJECT DETAILS

Proposed Development at
Lincolnshire Van Centre, Main Street,
North Kyme, Lincolnshire

CLIENT

Lincolnshire Van Centre

DRAWING TITLE

Proposed Site Location and Block Plan

DATE	DRAWN
December 2022	RM
SCALE	DRNG No.
As Shown @ A1	2711-A1-05

Copyright: This drawing and its entire contents are protected under the Copyright (Designs and Patents) Act 1990, and no portion shall be copied, duplicated, or otherwise reproduced and/or transmitted by any means whatsoever, without the prior written consent of the Author. Do Not scale from this drawing. Work to figured dimensions only. All dimensions are to be checked on site prior to commencement of works. Any discrepancies must be brought to the attention of the Architect prior to commencement of works on site.