


Existing - Ground Floor

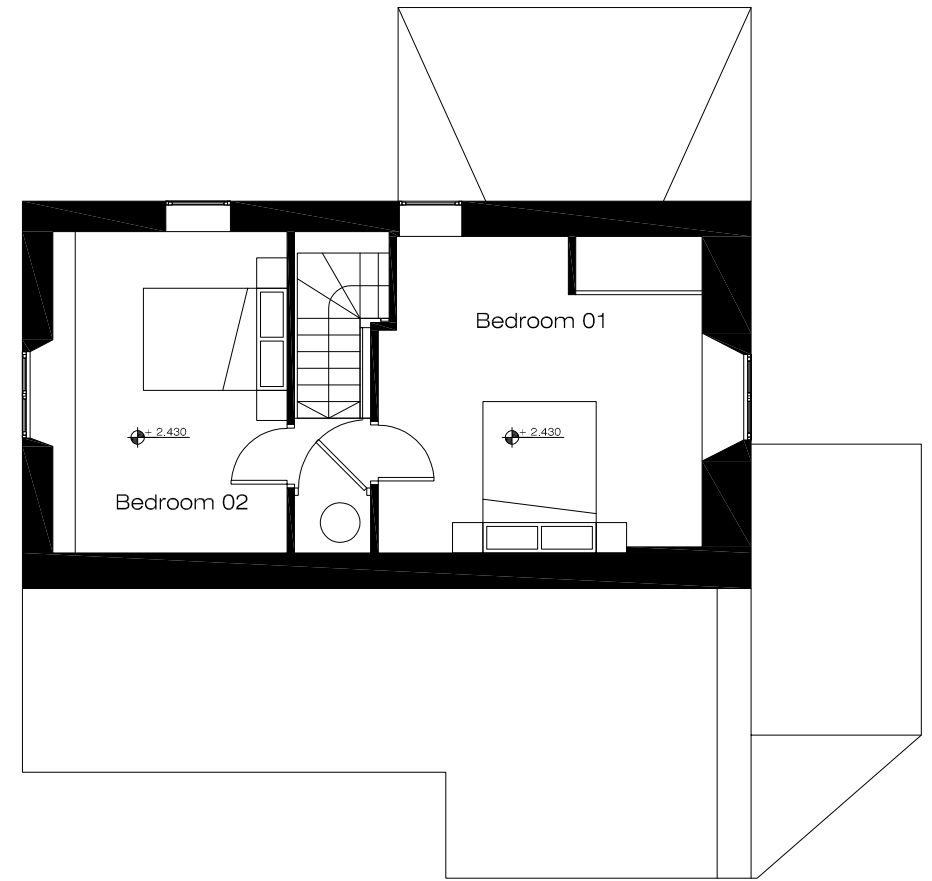

Existing - First Floor

Do not scale this drawing  
Do not derive dimensions from digital media

Rev	Date	Revision Notes	Drawn By	Checked By	Drawing Status: <b>PLANNING</b>	Suitability: -	Drawing No: <b>AL-02-01</b>	Rev: <b>P01</b>
					Job Title: Low Herdley Bank	Job No: -	<b>PETER HUNT ARCHITECT</b>	
					Drawing Title: Existing Plan Layouts			
Date: Jan '23		Scale: 1 : 100@ A3		Drawn By: PH	Checked By: --			