


Proposed - Ground Floor

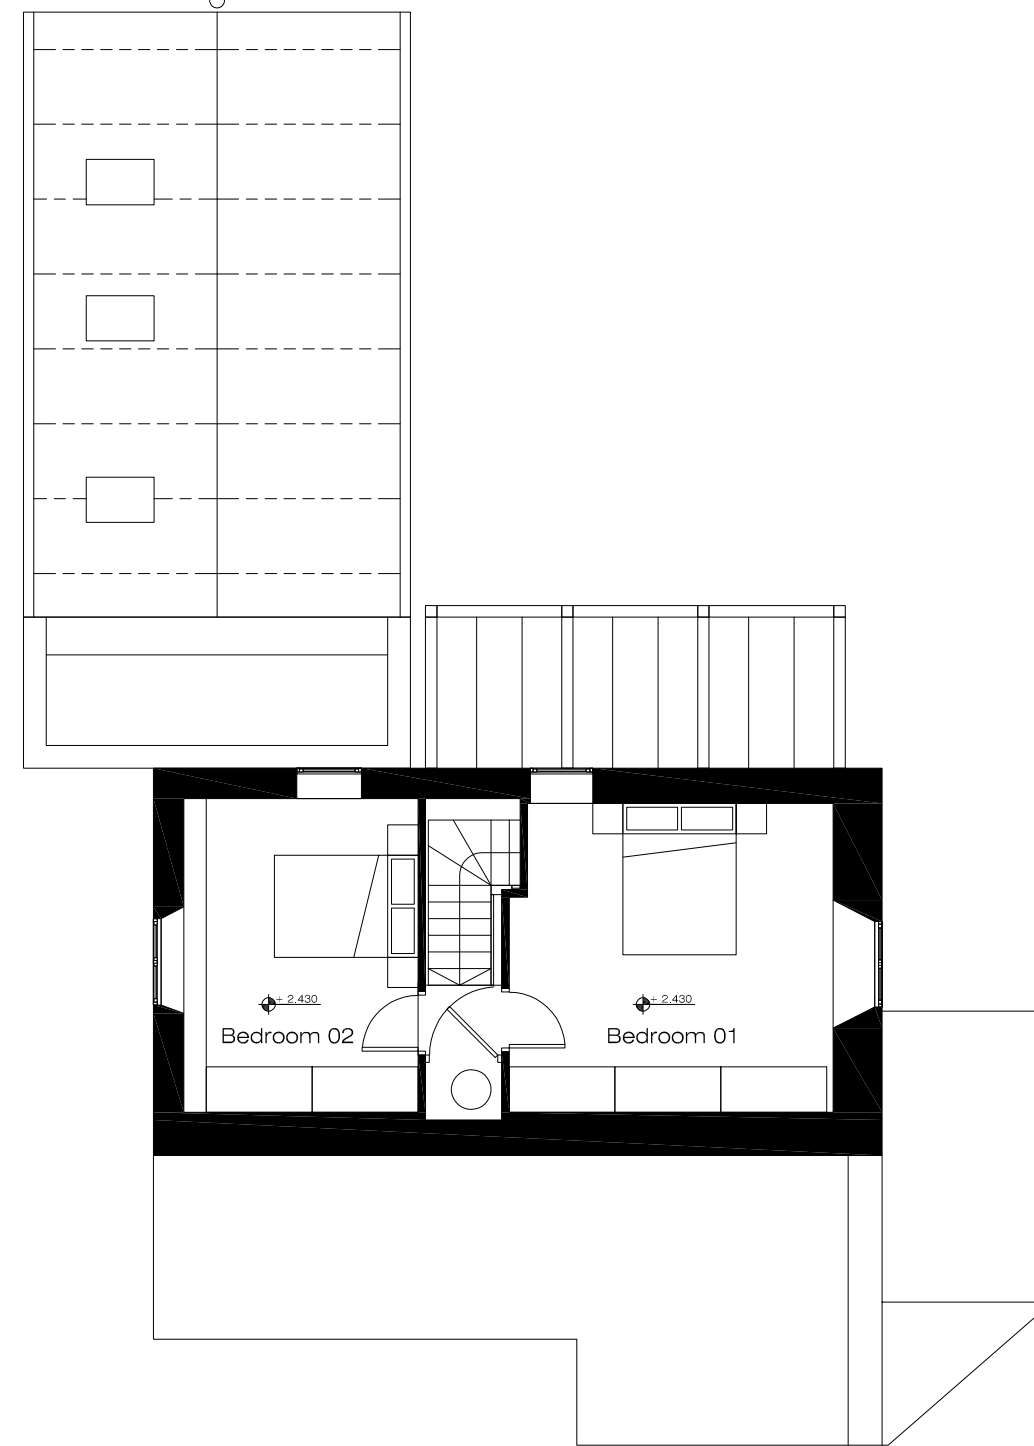

Proposed- First Floor

Do not scale this drawing
Do not derive dimensions from digital media

Rev	Date	Revision Notes	Drawn By	Checked By	Drawing Status: PLANNING	Suitability: -	Drawing No: AL-02-02	Rev: P01
					Job Title: Low Herdley Bank	Job No: -	PETER HUNT ARCHITECT	
					Drawing Title: Proposed Plan Layouts			
Date: Jan '23	Scale: 1 : 100@A3	Drawn By: PH	Checked By: --					