


This scheme is subject to Town Planning and all other necessary consents. Dimensions, areas and levels where given are only approximate and subject to site survey. All dimensions are to be checked on site, do not scale. This drawing is to be read in conjunction with all relevant consultants' and/or specialists' drawings / documents and any discrepancies or variations are to be notified to the designer before the affected work commences. All queries relating to design of foundations, floor slabs and any structural elements are to be referred to the structural engineering consultant for resolution. All feasibility studies are subject to full site survey. The workmanship of all relevant trades and building operations shall comply with the recommendations of British Standard (BS) 8000:1989 parts 1-15 inclusive. All design and construction is to be in accordance with the Construction, Design and Management Regulations 2007. All Existing buildings remain unsurveyed

Waterways
Cottage
Bus Depot

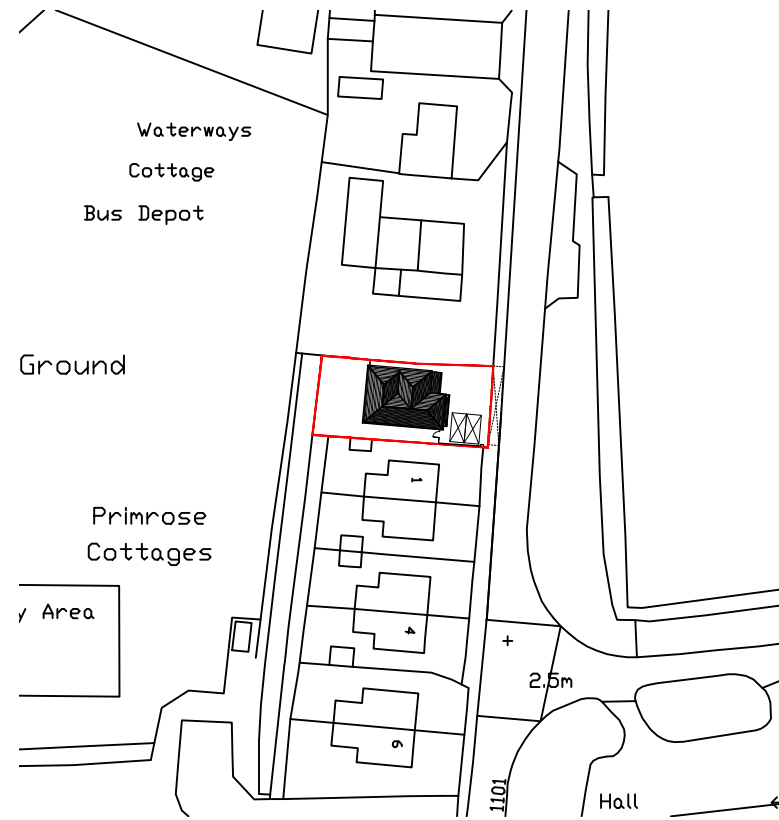


1:1250 Proposed Site Location Plan



Ground

Primrose
Cottages

ay Area

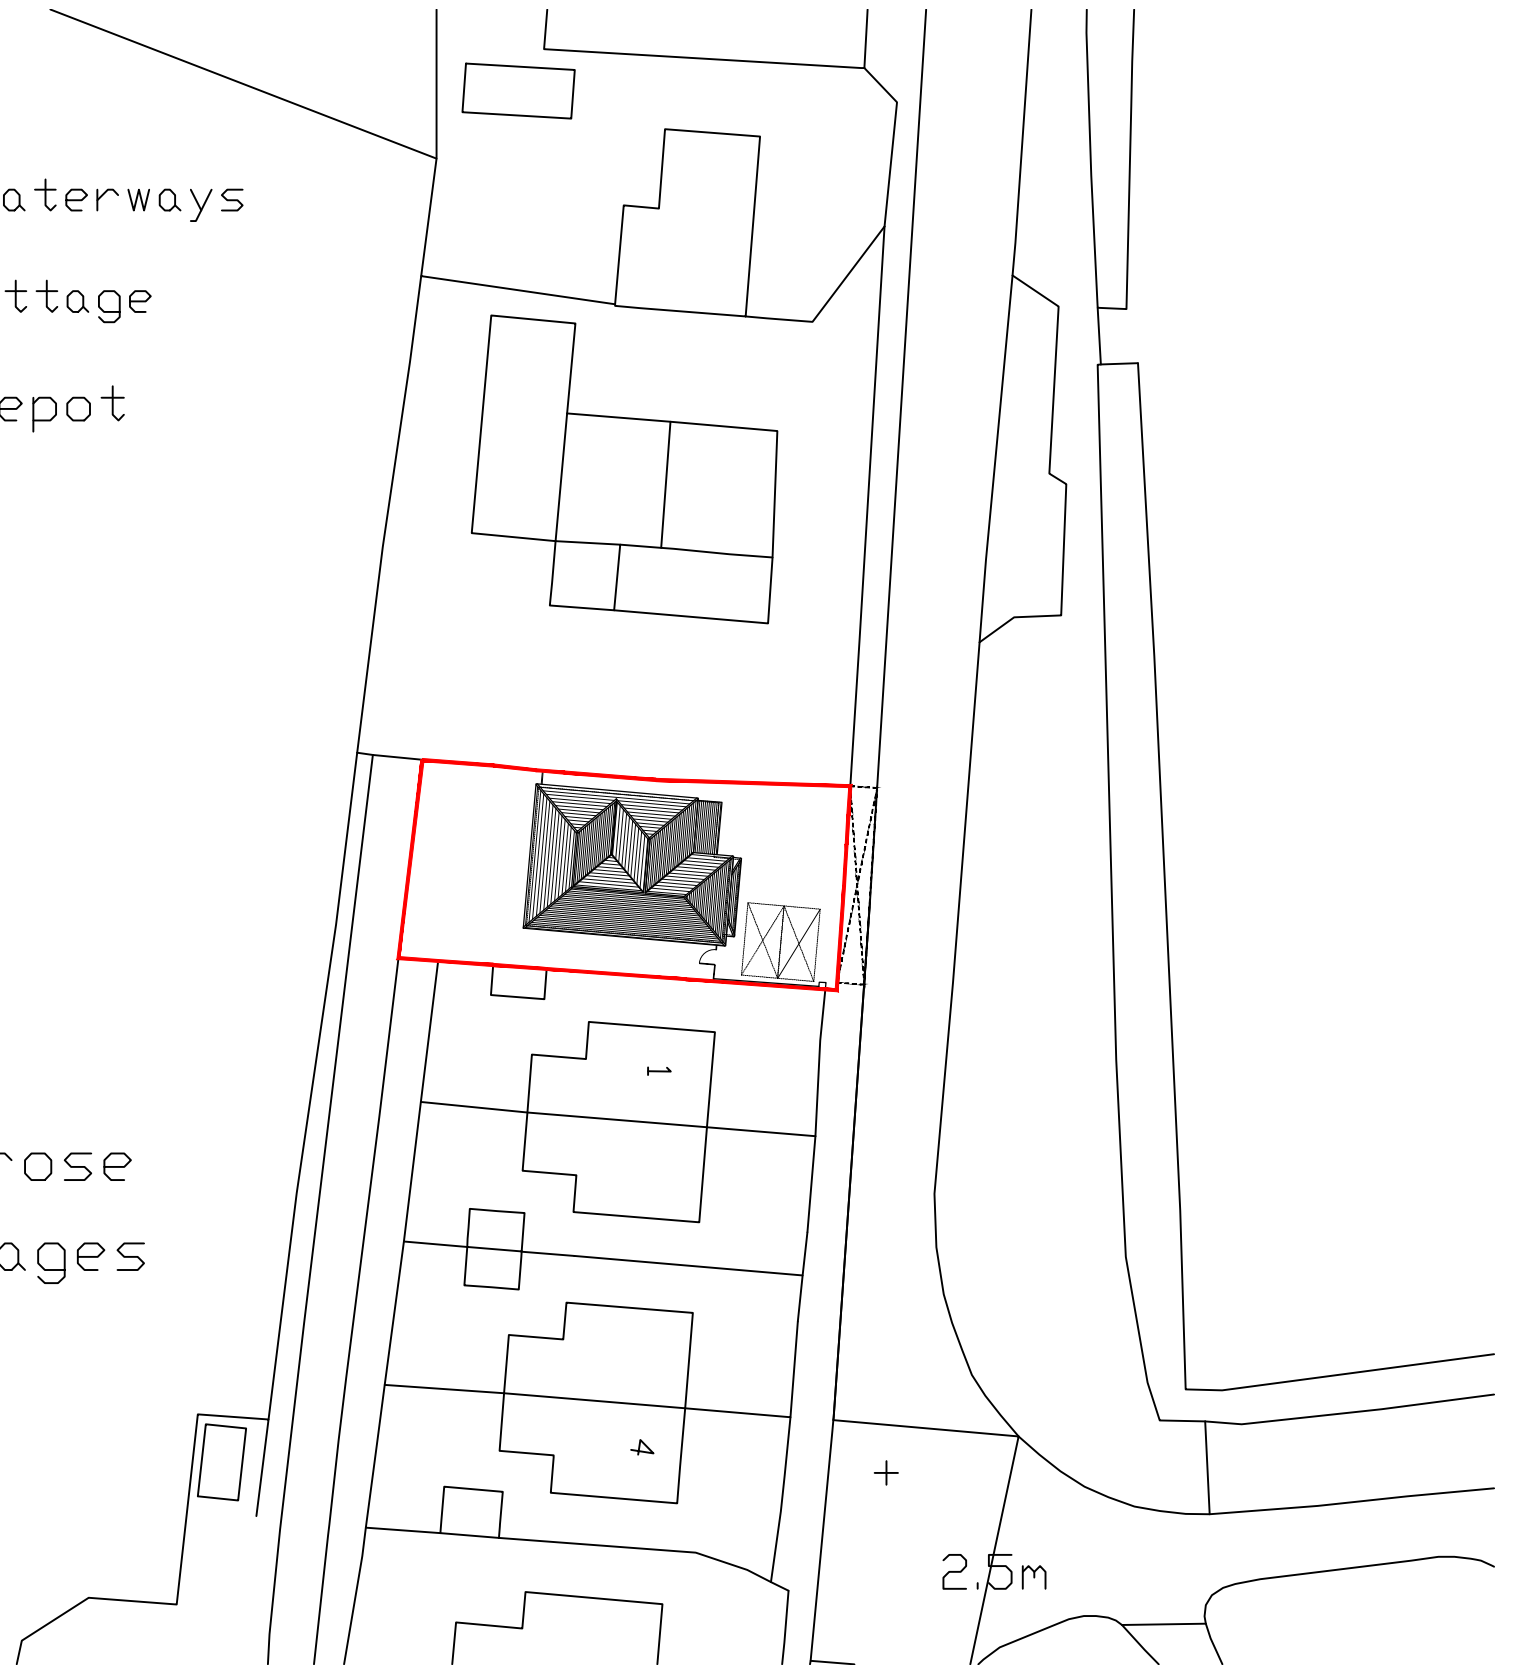

1:500 Proposed Site Location Plan

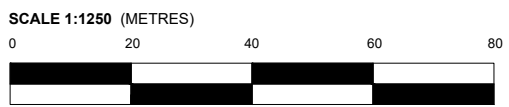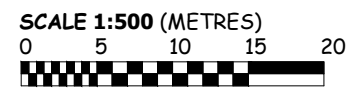

Rev	Description	Date
Client : Mr & Mrs Cooper		
Job title : Anvil, Main Road, Wisbech, PE14 9JR		
Drg : Site Location Plan		
scale 1:500,1:1250 date: Oct 2022 drg. no. A400-06		