


Proposed replacement dwelling  
The Shingles, Chelvey Batch, Backwell  
North Somerset, BS48 3BZ



Eastern Elevation as Proposed  
Scale: 1:100



Western Elevation as Proposed  
Scale: 1:100

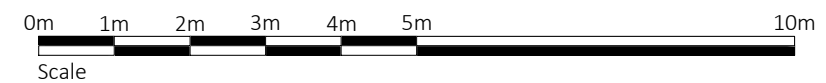

Rev.	Date	Description

Client  
Mr & Mrs Cook  
Project  
The Shingles

Drawing Status  
**PRELIMINARY**  
**NOT FOR CONSTRUCTION**

CAD File 1538\_V0.3  
Drawn -  
Checked -  
Date 16/01/2023  
Scale @ A3

Drawing Title  
East & West  
Proposed Elevations

Project Drg No. Rev.  
1538 - **A121** -