


Proposed replacement dwelling  
The Shingles, Chelvey Batch, Backwell  
North Somerset, BS48 3BZ




Southern Elevation  
Scale: 1:100




Western Elevation  
Scale: 1:100

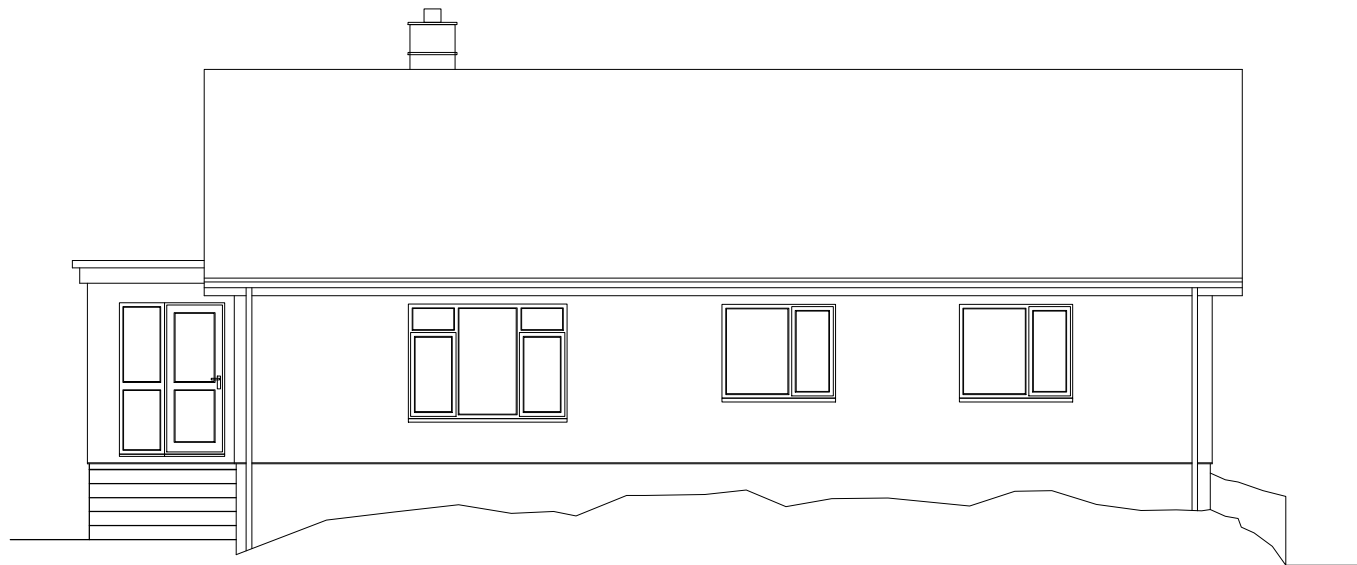

Northern Elevation  
Scale: 1:100

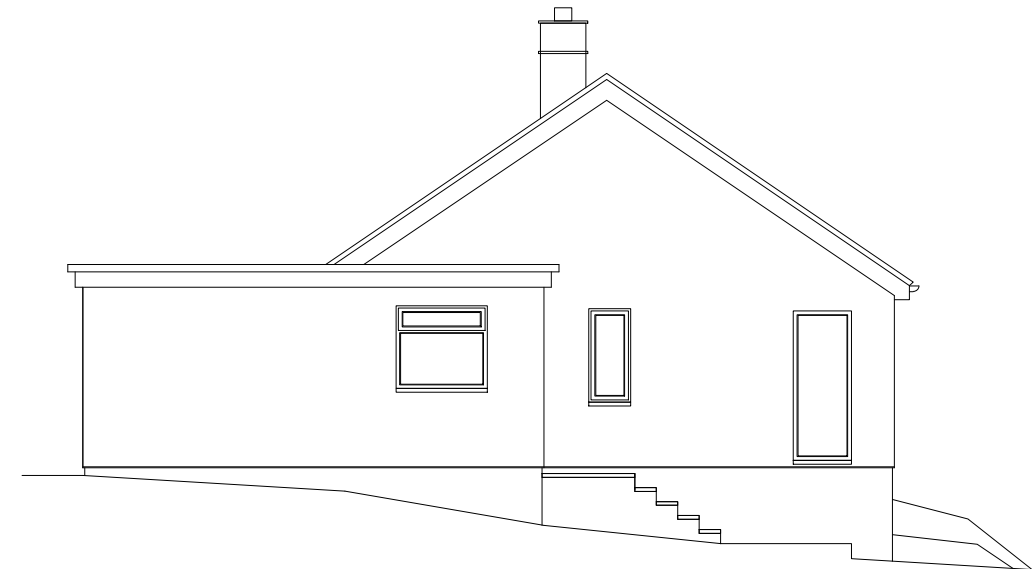

Eastern Elevation  
Scale: 1:100

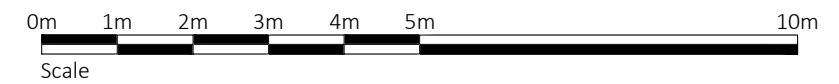

Rev.	Date	Description

Client  
Mr & Mrs Cook  
Project  
The Shingles

Drawing Status  
**PRELIMINARY**  
**NOT FOR CONSTRUCTION**

CAD File 1538\_V0.3  
Drawn JD  
Checked BP  
Date 16/01/2023  
Scale @ A3

Drawing Title  
Existing Elevations

Project Drg No. Rev.  
1538 - **A102** -