



**NOTES**


ALL DRAWINGS TO BE PRINTED AT 100% SCALE. DO NOT FIT TO PRINTER MARGINS WHEN PRINTING. DO NOT SCALE DIMENSIONS FROM THE DRAWING. USE FIGURED DIMENSIONS ONLY.

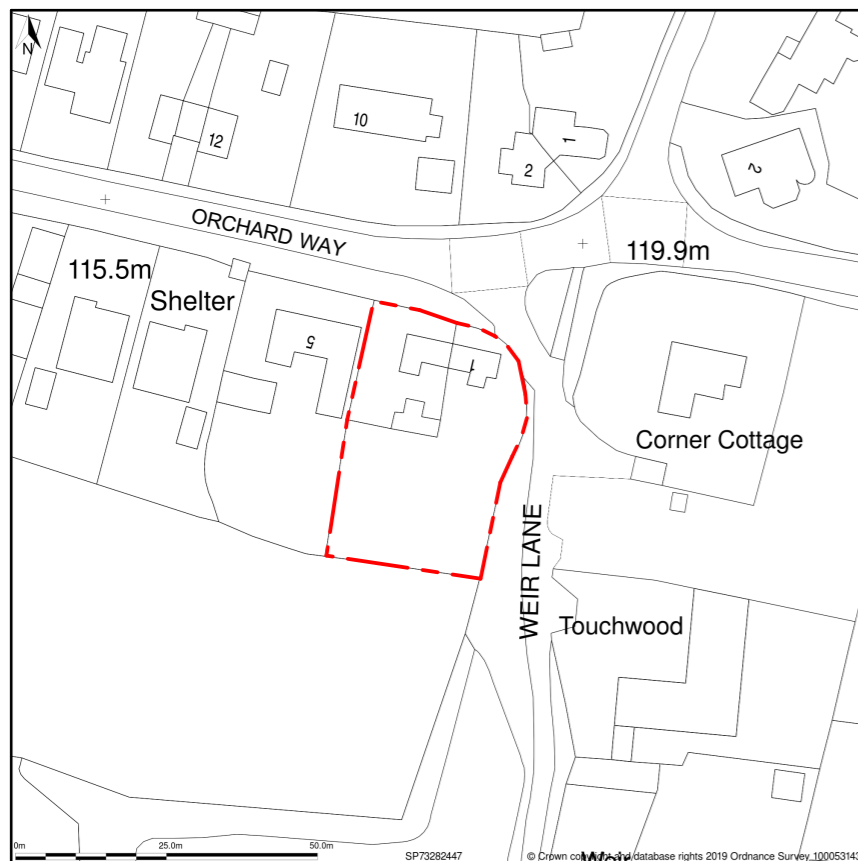

Location Plan  
1:1250

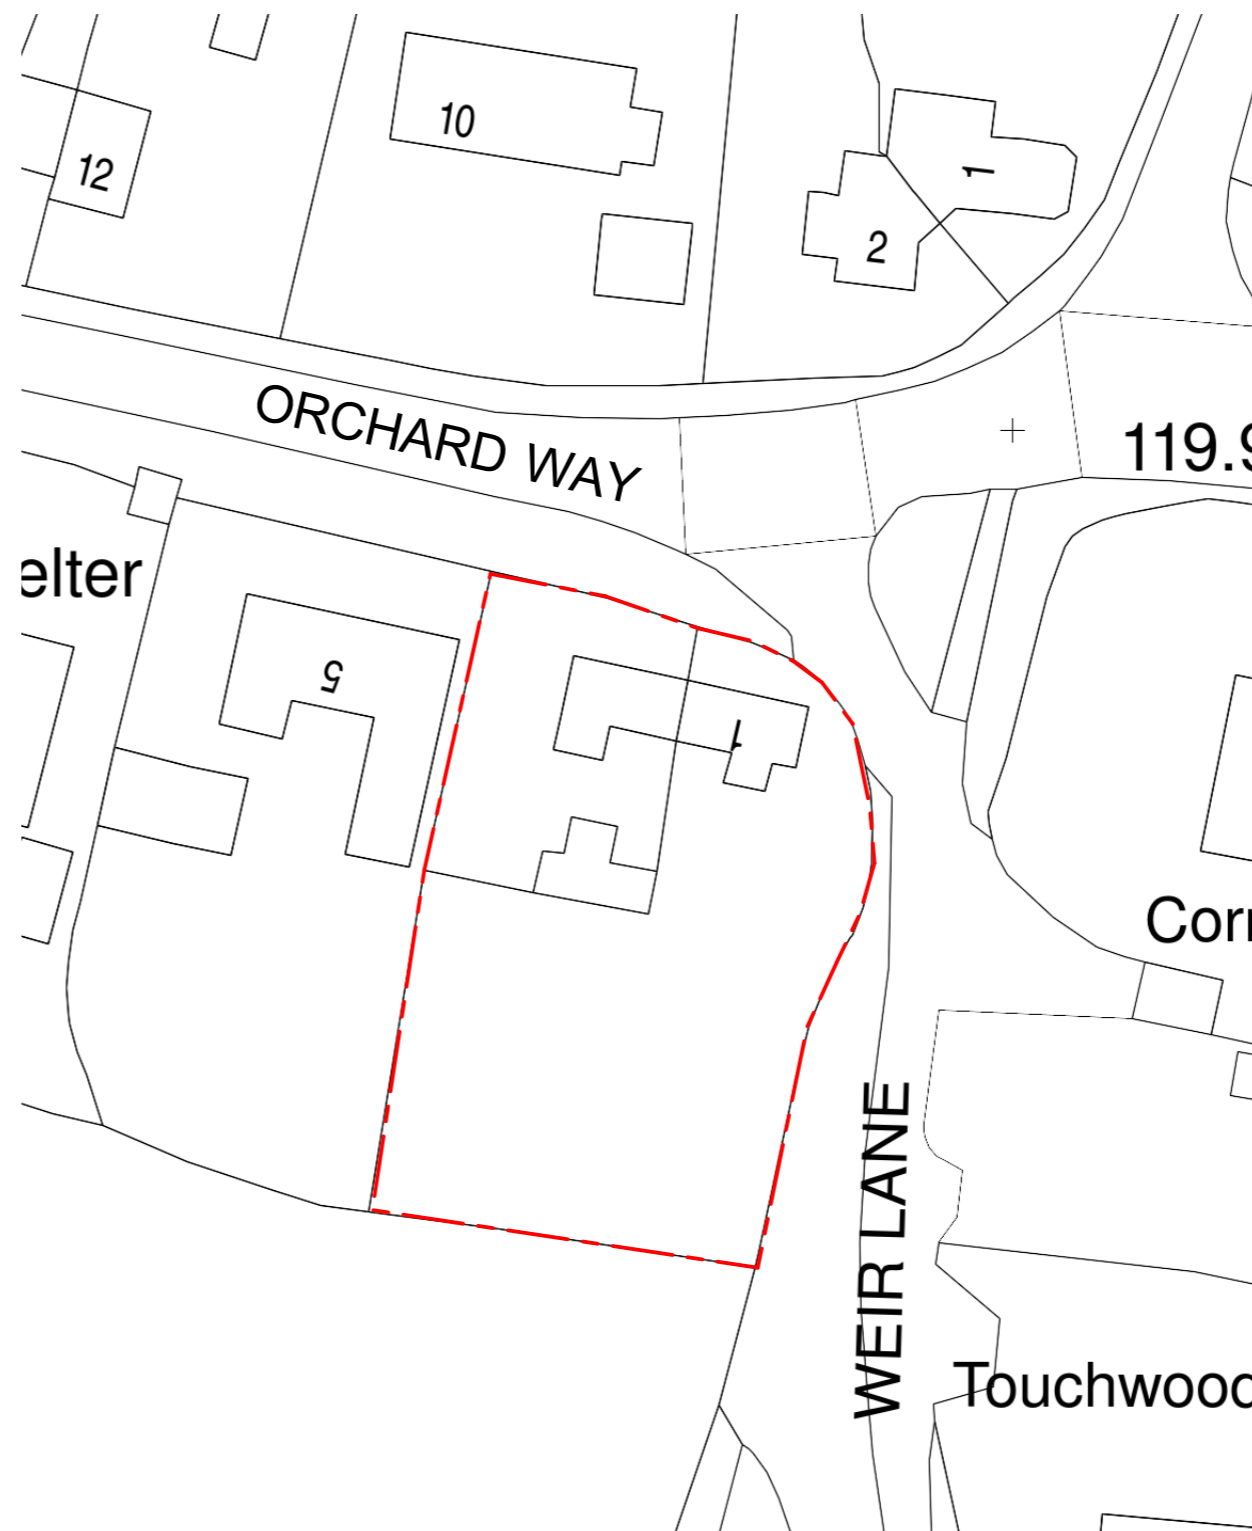

Block Plan  
1:500

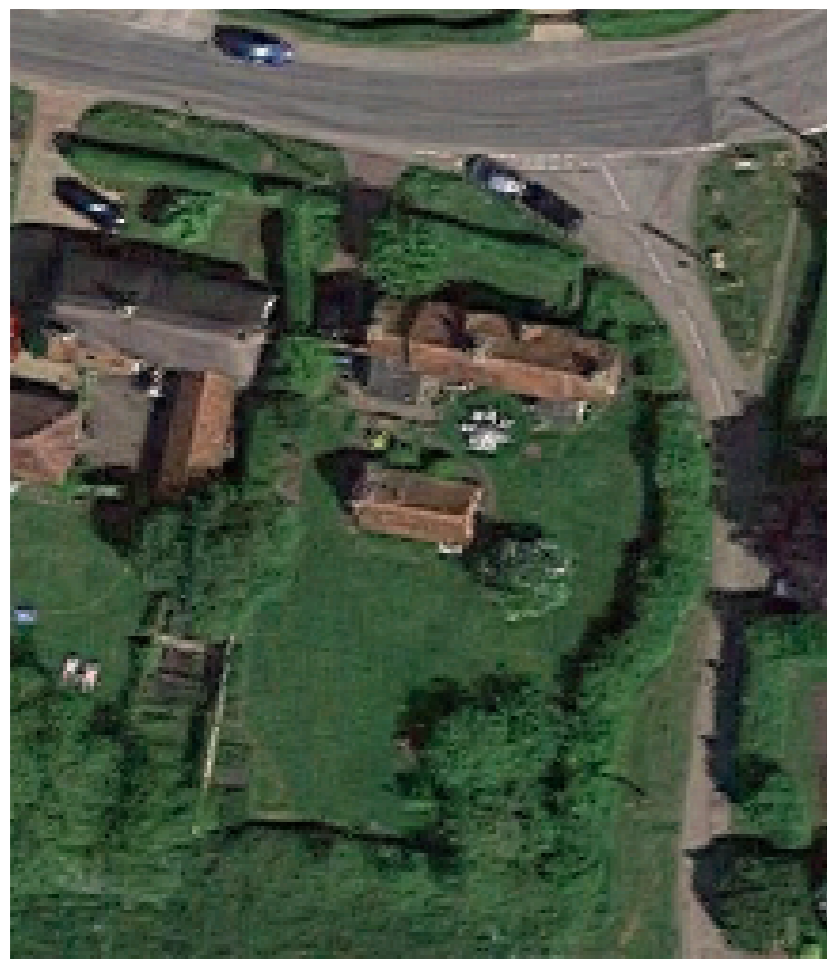

Aerial View

Stage: **Planning**

Drawing: Location Plan

Revision	Date	Details

Project: **1 Orchard Way**  
 Project Number: 2001  
 Address: 1 Orchard Way Botolph Claydon Buckinghamshire MK18 2NG United Kingdom  
 Drawing By: James Hurst  
 Date: 28 November 2022  
 Scale: 1:1250, 1:500  
 Drawing Number: 010-100  
 Revision:  

**010-100**

**JAMES HURST** 1 Orchard Way  
 Botolph Claydon  
 Buckinghamshire  
 MK18 2NG  
 Architect  
 BArch, MArch, ARB js.hurst.1989@gmail.com

