


natural slate roof at 42° pitch

high performance roof windows with solar control blinds



roof integrated solar panels - exact number & details to be confirmed

## ROOF

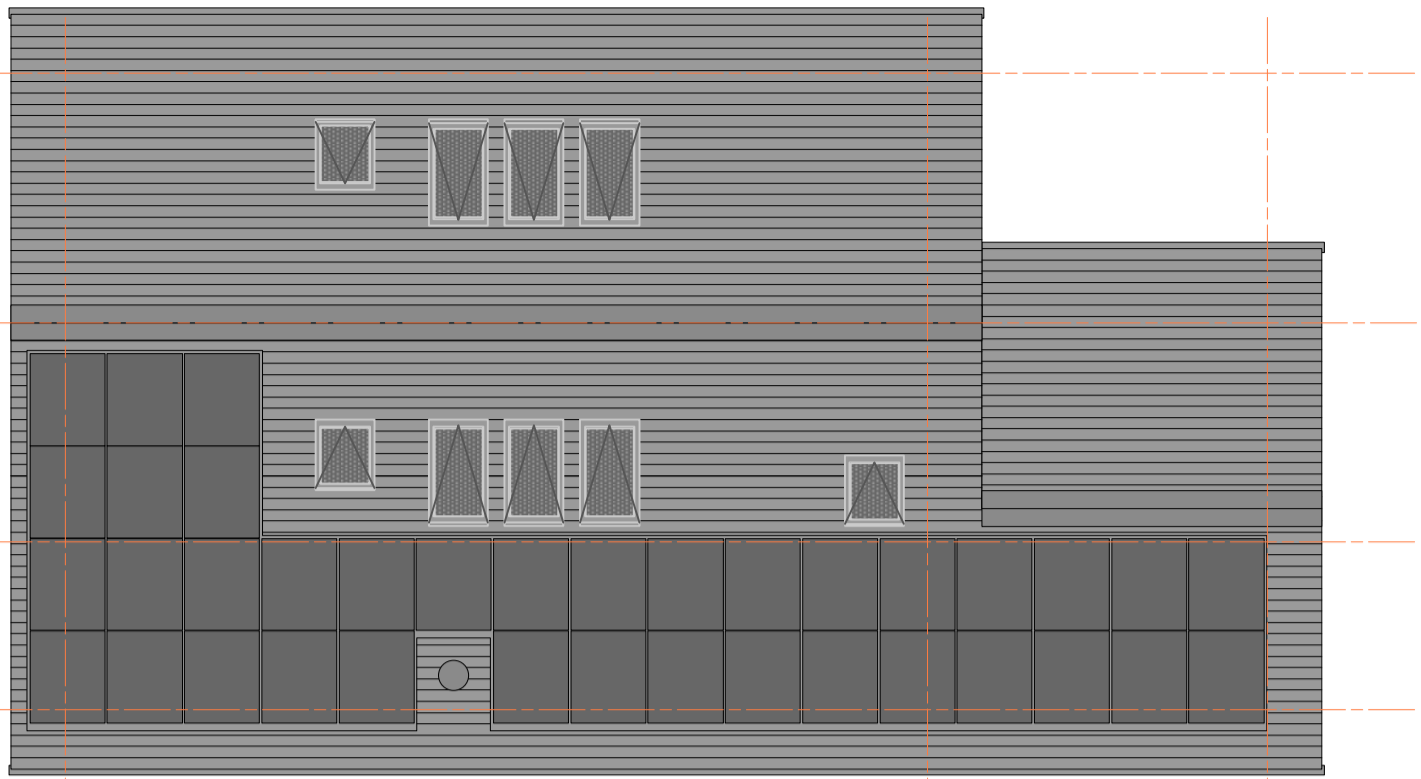

## FIRST FLOOR

FF 69.3 sq. m.

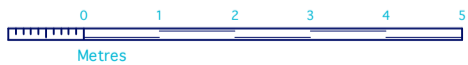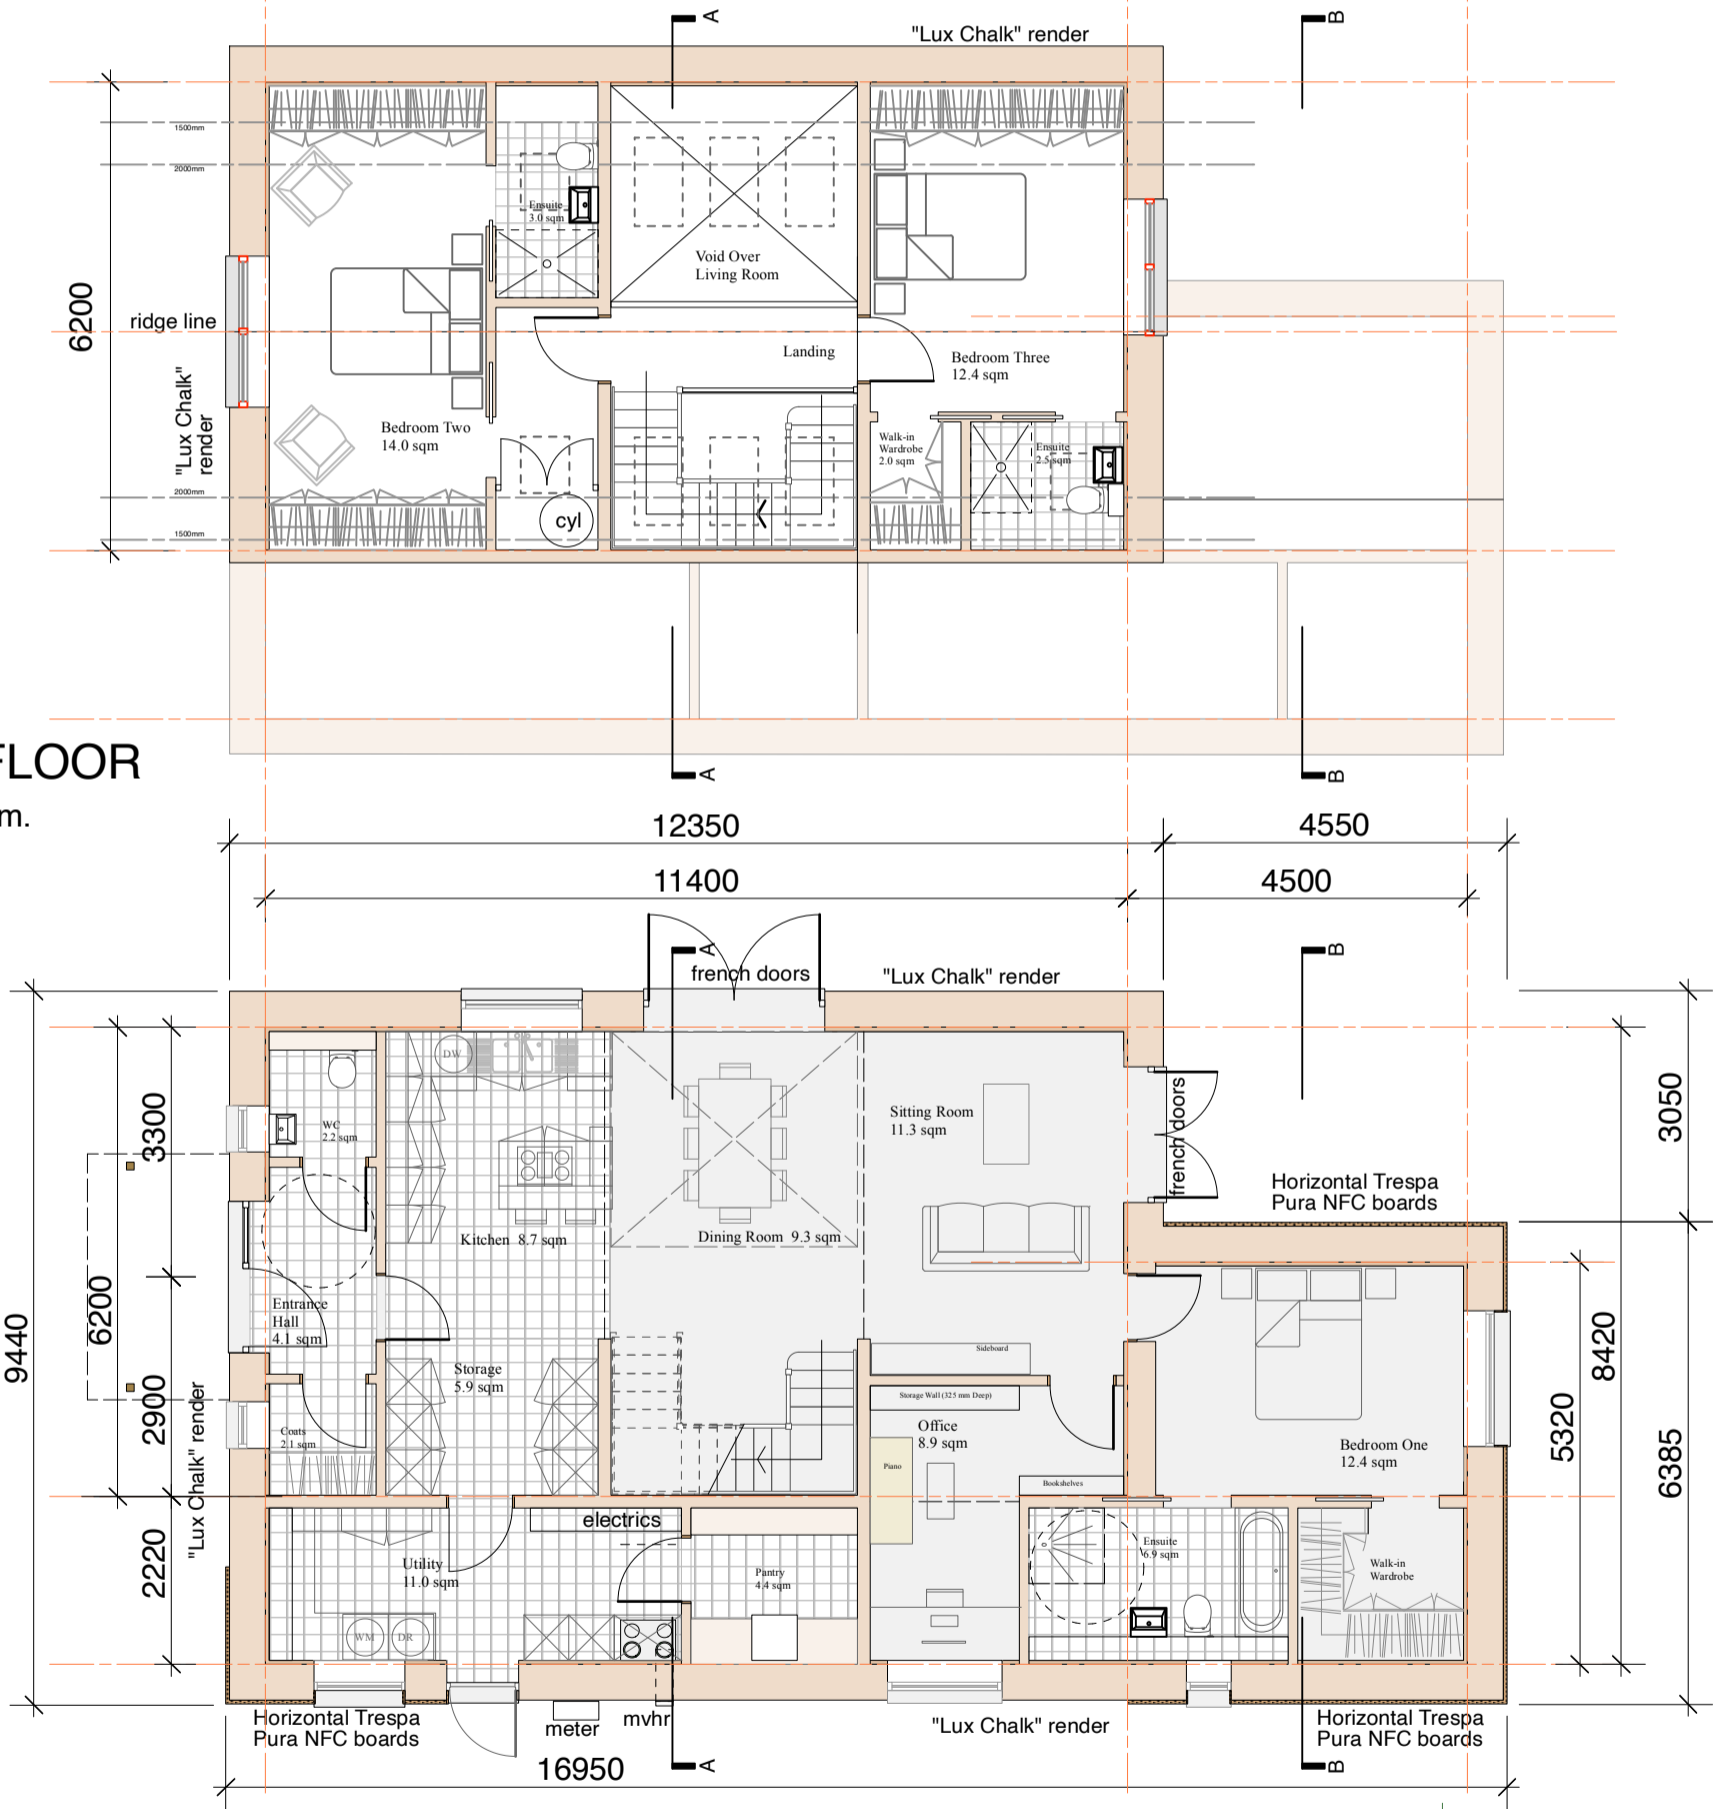

## GROUND FLOOR

GF 117.5 sq. m.

Total 186.8 sq. m.

do not scale for construction - check all dimensions on site before construction

24.01.2023 A. Finishes adjusted

Drawing:	Floor Plans	Scale:	1:100
Project:	Land adj. Faraway, 12 West Road, Dibden Purleiu Proposed New House	A3 Drawing	

**Haydn Bennett**  
Chartered Architect

24 Bedwin Street,  
Salisbury, Wiltshire.  
SP1 3UT  
Tel: 01722 323925

Date:  
06.2021

Drwg No.  
205 - P05A